


PLOT DATE = 12/22/2008
 FILE NAME = c:\pwork\p10101\midy\ia\cma\157+00.dwg
 PLOT SCALE = 1" = 40'
 USER NAME = mjaup

ORIGINAL SURVEY BY DATE
 SURVEYED BY DATE
 PLOTTED BY DATE
 NO. AREAS CHECKED

FINAL SURVEY BY DATE
 SURVEYED BY DATE
 PLOTTED BY DATE
 NO. AREAS CHECKED

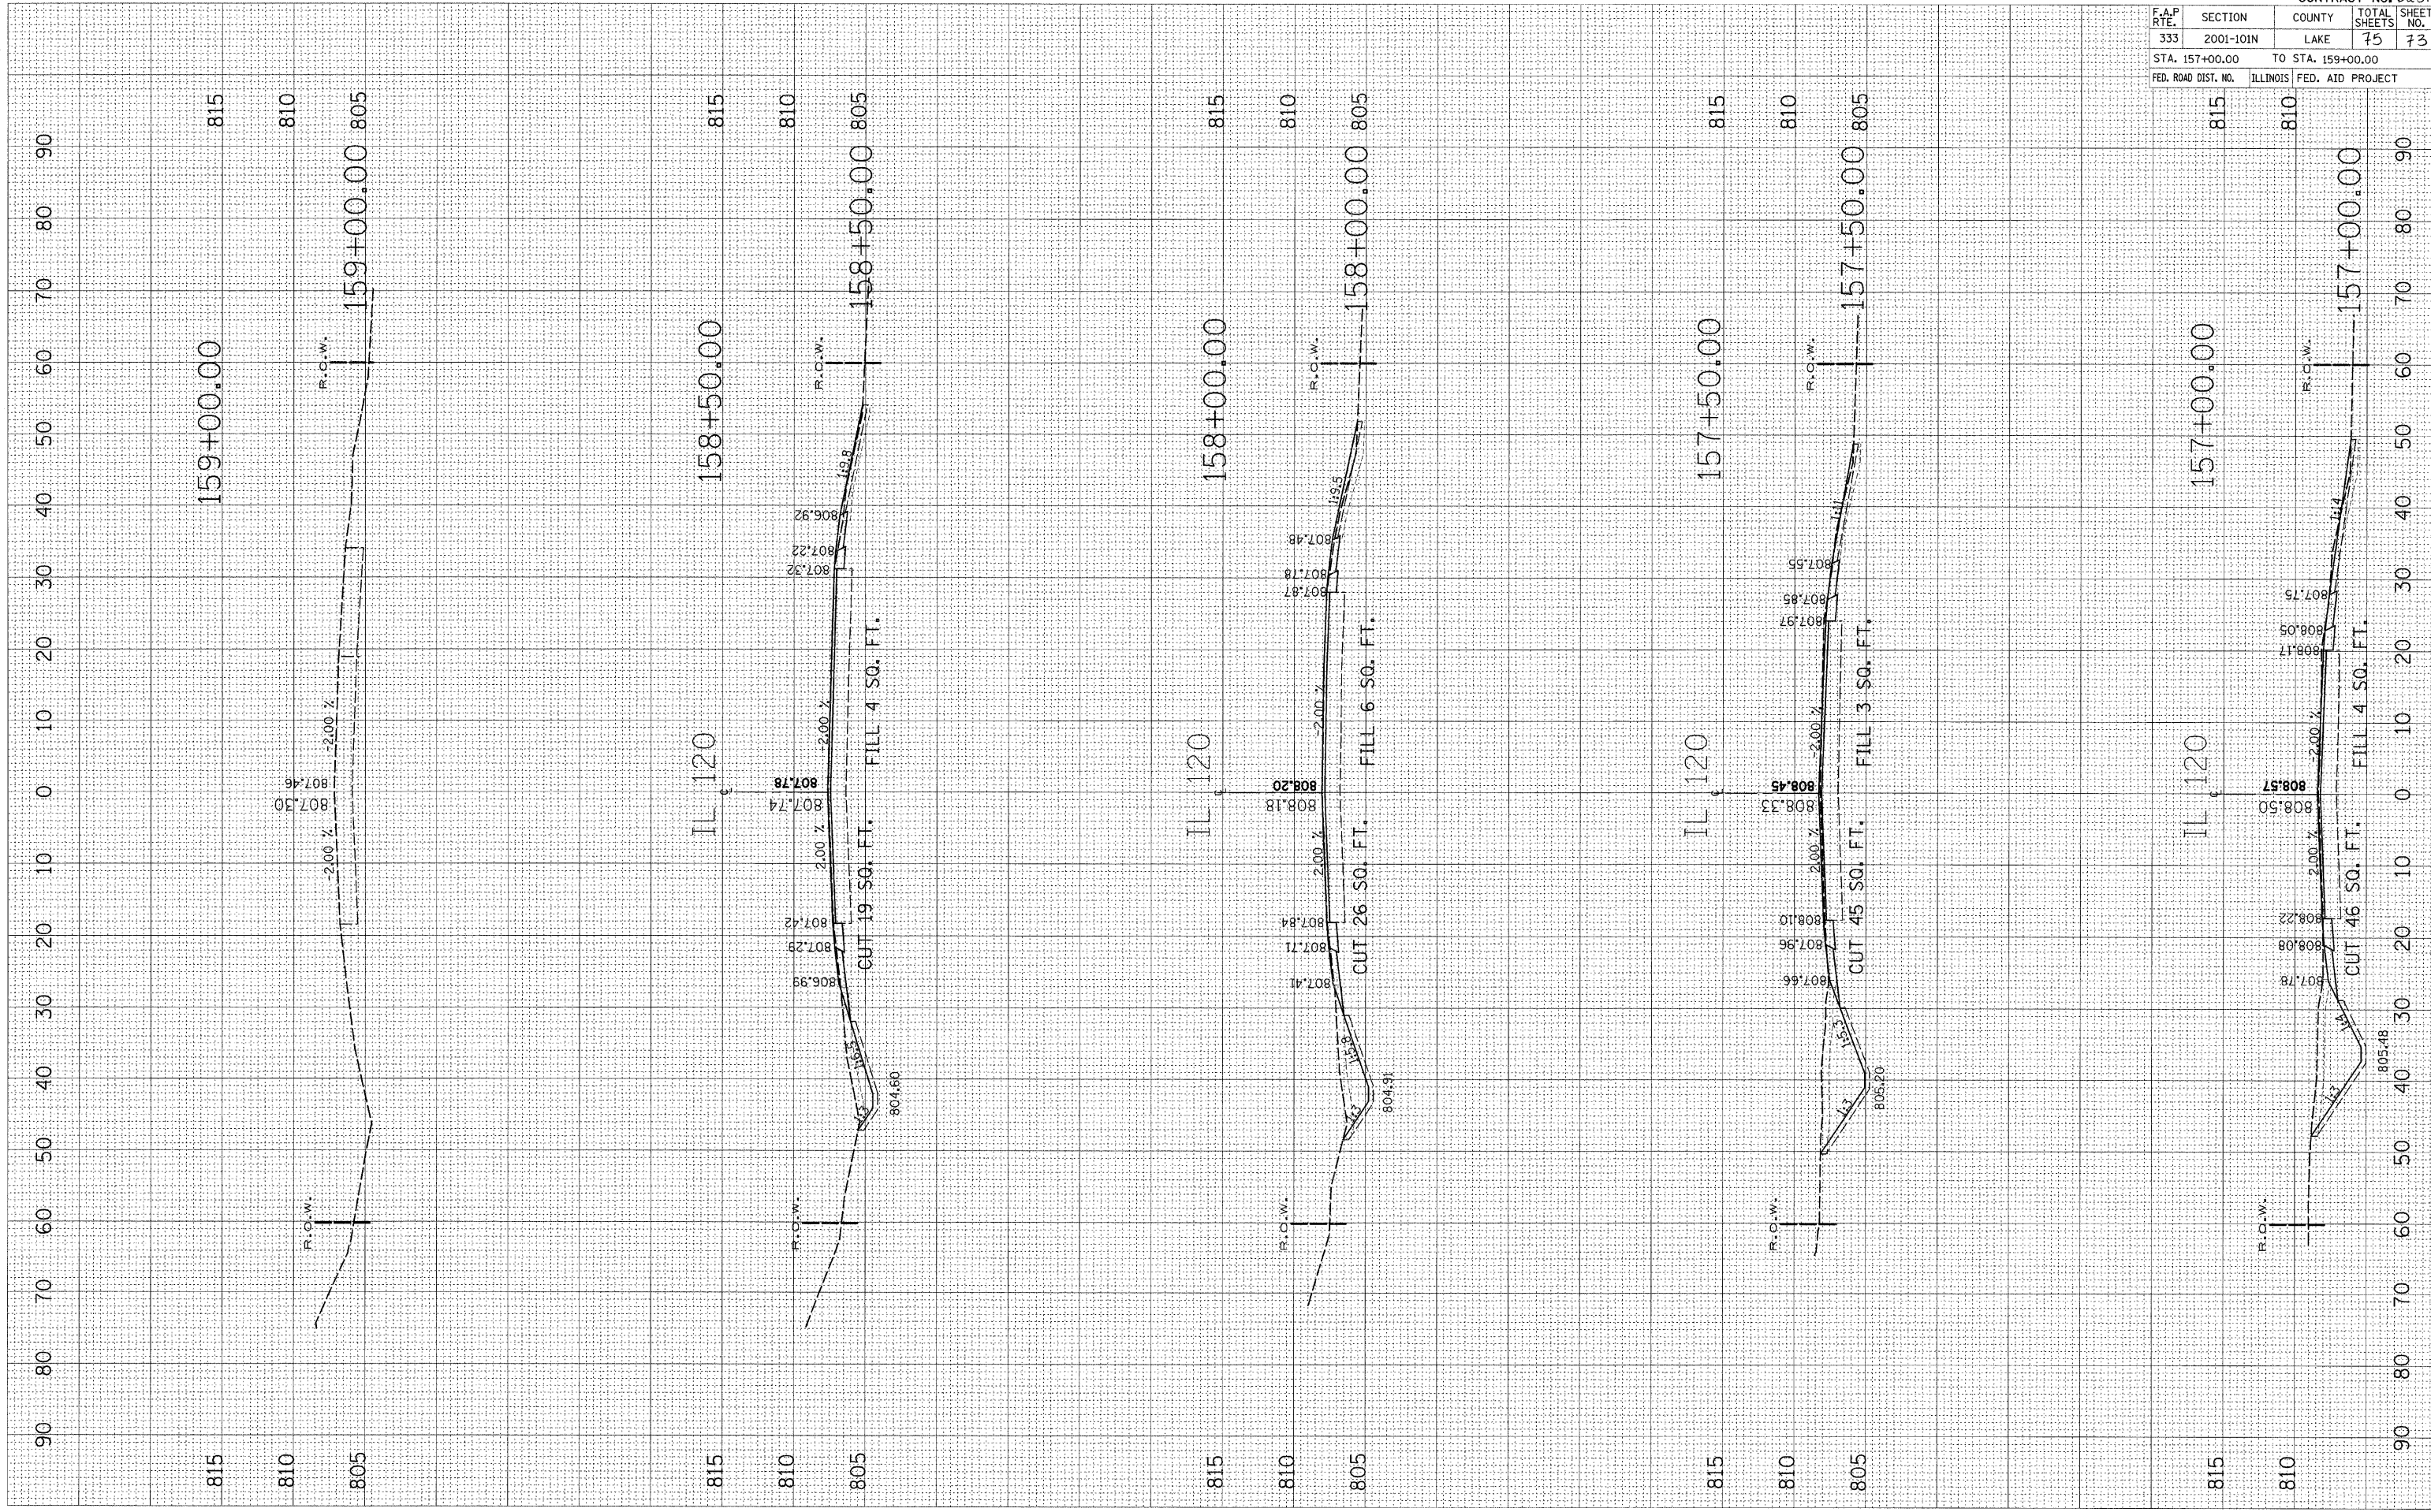

F.A.P. R/L	SECTION	COUNTY	TOTAL SHEETS	SHEET NO.
333	2001-101N	LAKE	75	73
STA. 157+00.00		TO STA. 159+00.00		
FED. ROAD DIST. NO.		ILLINOIS	FED. AID PROJECT	

CONTRACT NO. 62514