


EXISTING LEGEND

- (A) PORTLAND CEMENT CONCRETE PAVEMENT, 9"
- (B) SUB-BASE GRANULAR MATERIAL
- (C) COMBINATION CONCRETE CURB & GUTTER TYPE B-6.12 (MOD) (VARIABLE HEIGHT)
- (D) PORTLAND CEMENT CONCRETE SIDEWALK
- (E) CONCRETE MEDIAN (VARIABLE HEIGHT)
- (F) PORTLAND CEMENT CONCRETE BASE COURSE, 6" TO 8"
- (G) ASPHALT OVERLAYS, VARIES 3" TO 6"

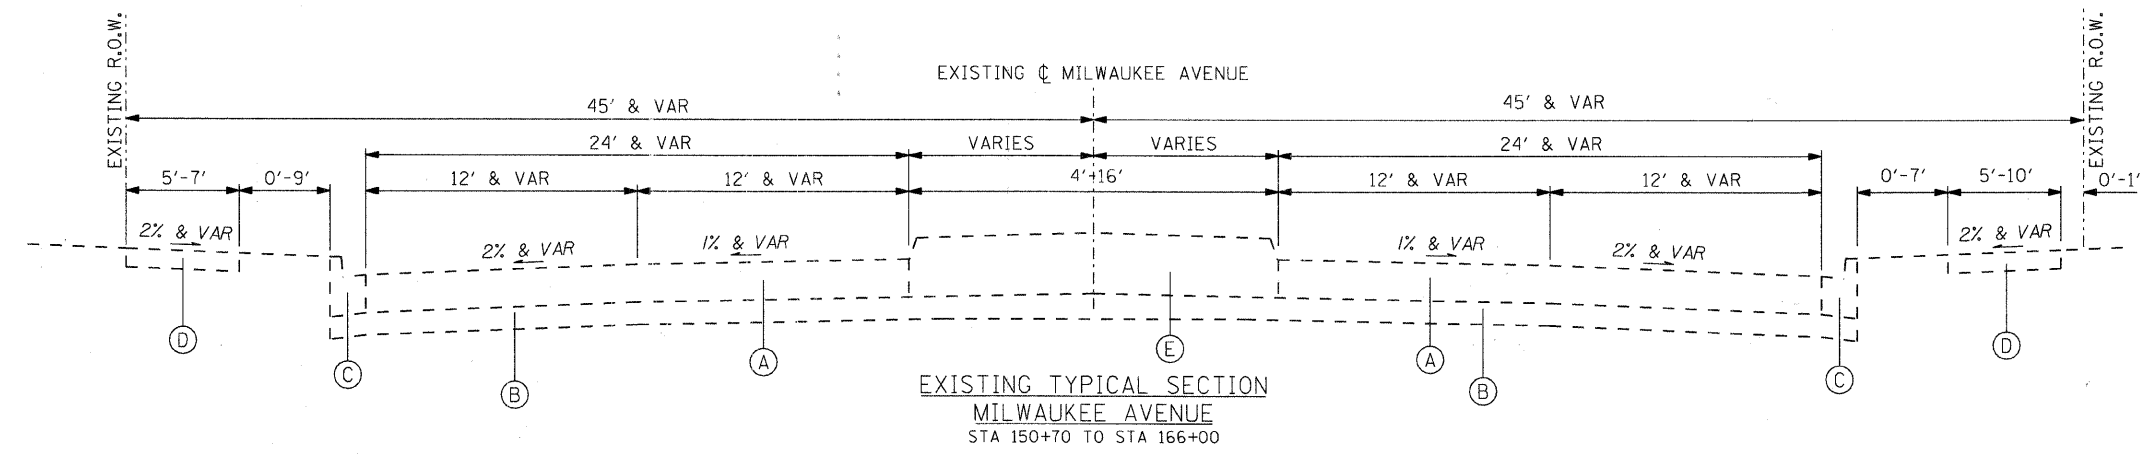

USER NAME = charlke	DESIGNED - JPA	REVISED -
PLOT SCALE = N.T.S.	DRAWN - JPA	REVISED -
PLOT DATE = 12/22/2008	CHECKED - JLP	REVISED -
	DATE - 12/16/08	REVISED -

VILLAGE OF MILES

EXISTING TYPICAL SECTIONS MILWAUKEE AVENUE

SCALE: N.T.S. SHEET NO. 1 OF 2 SHEETS STA. TO STA.

F.A.U. RTE. 3513	SECTION 08-00107-00-PV	COUNTY COOK	TOTAL SHEETS 169	SHEET NO. 8
FED. ROAD DIST. NO. ILLINOIS		FED. AID PROJECT M-80031723	CONTRACT NO. 08-00107-00-PV	