


FINAL SURVEY	SURVEYED	BY	DATE
NOTE BOOK NO.	NO.		
	AREAS CHECKED		
	AREAS CHECKED		

ORIGINAL SURVEY	SURVEYED	BY	DATE
NOTE BOOK NO.	NO.		
	AREAS CHECKED		
	AREAS CHECKED		

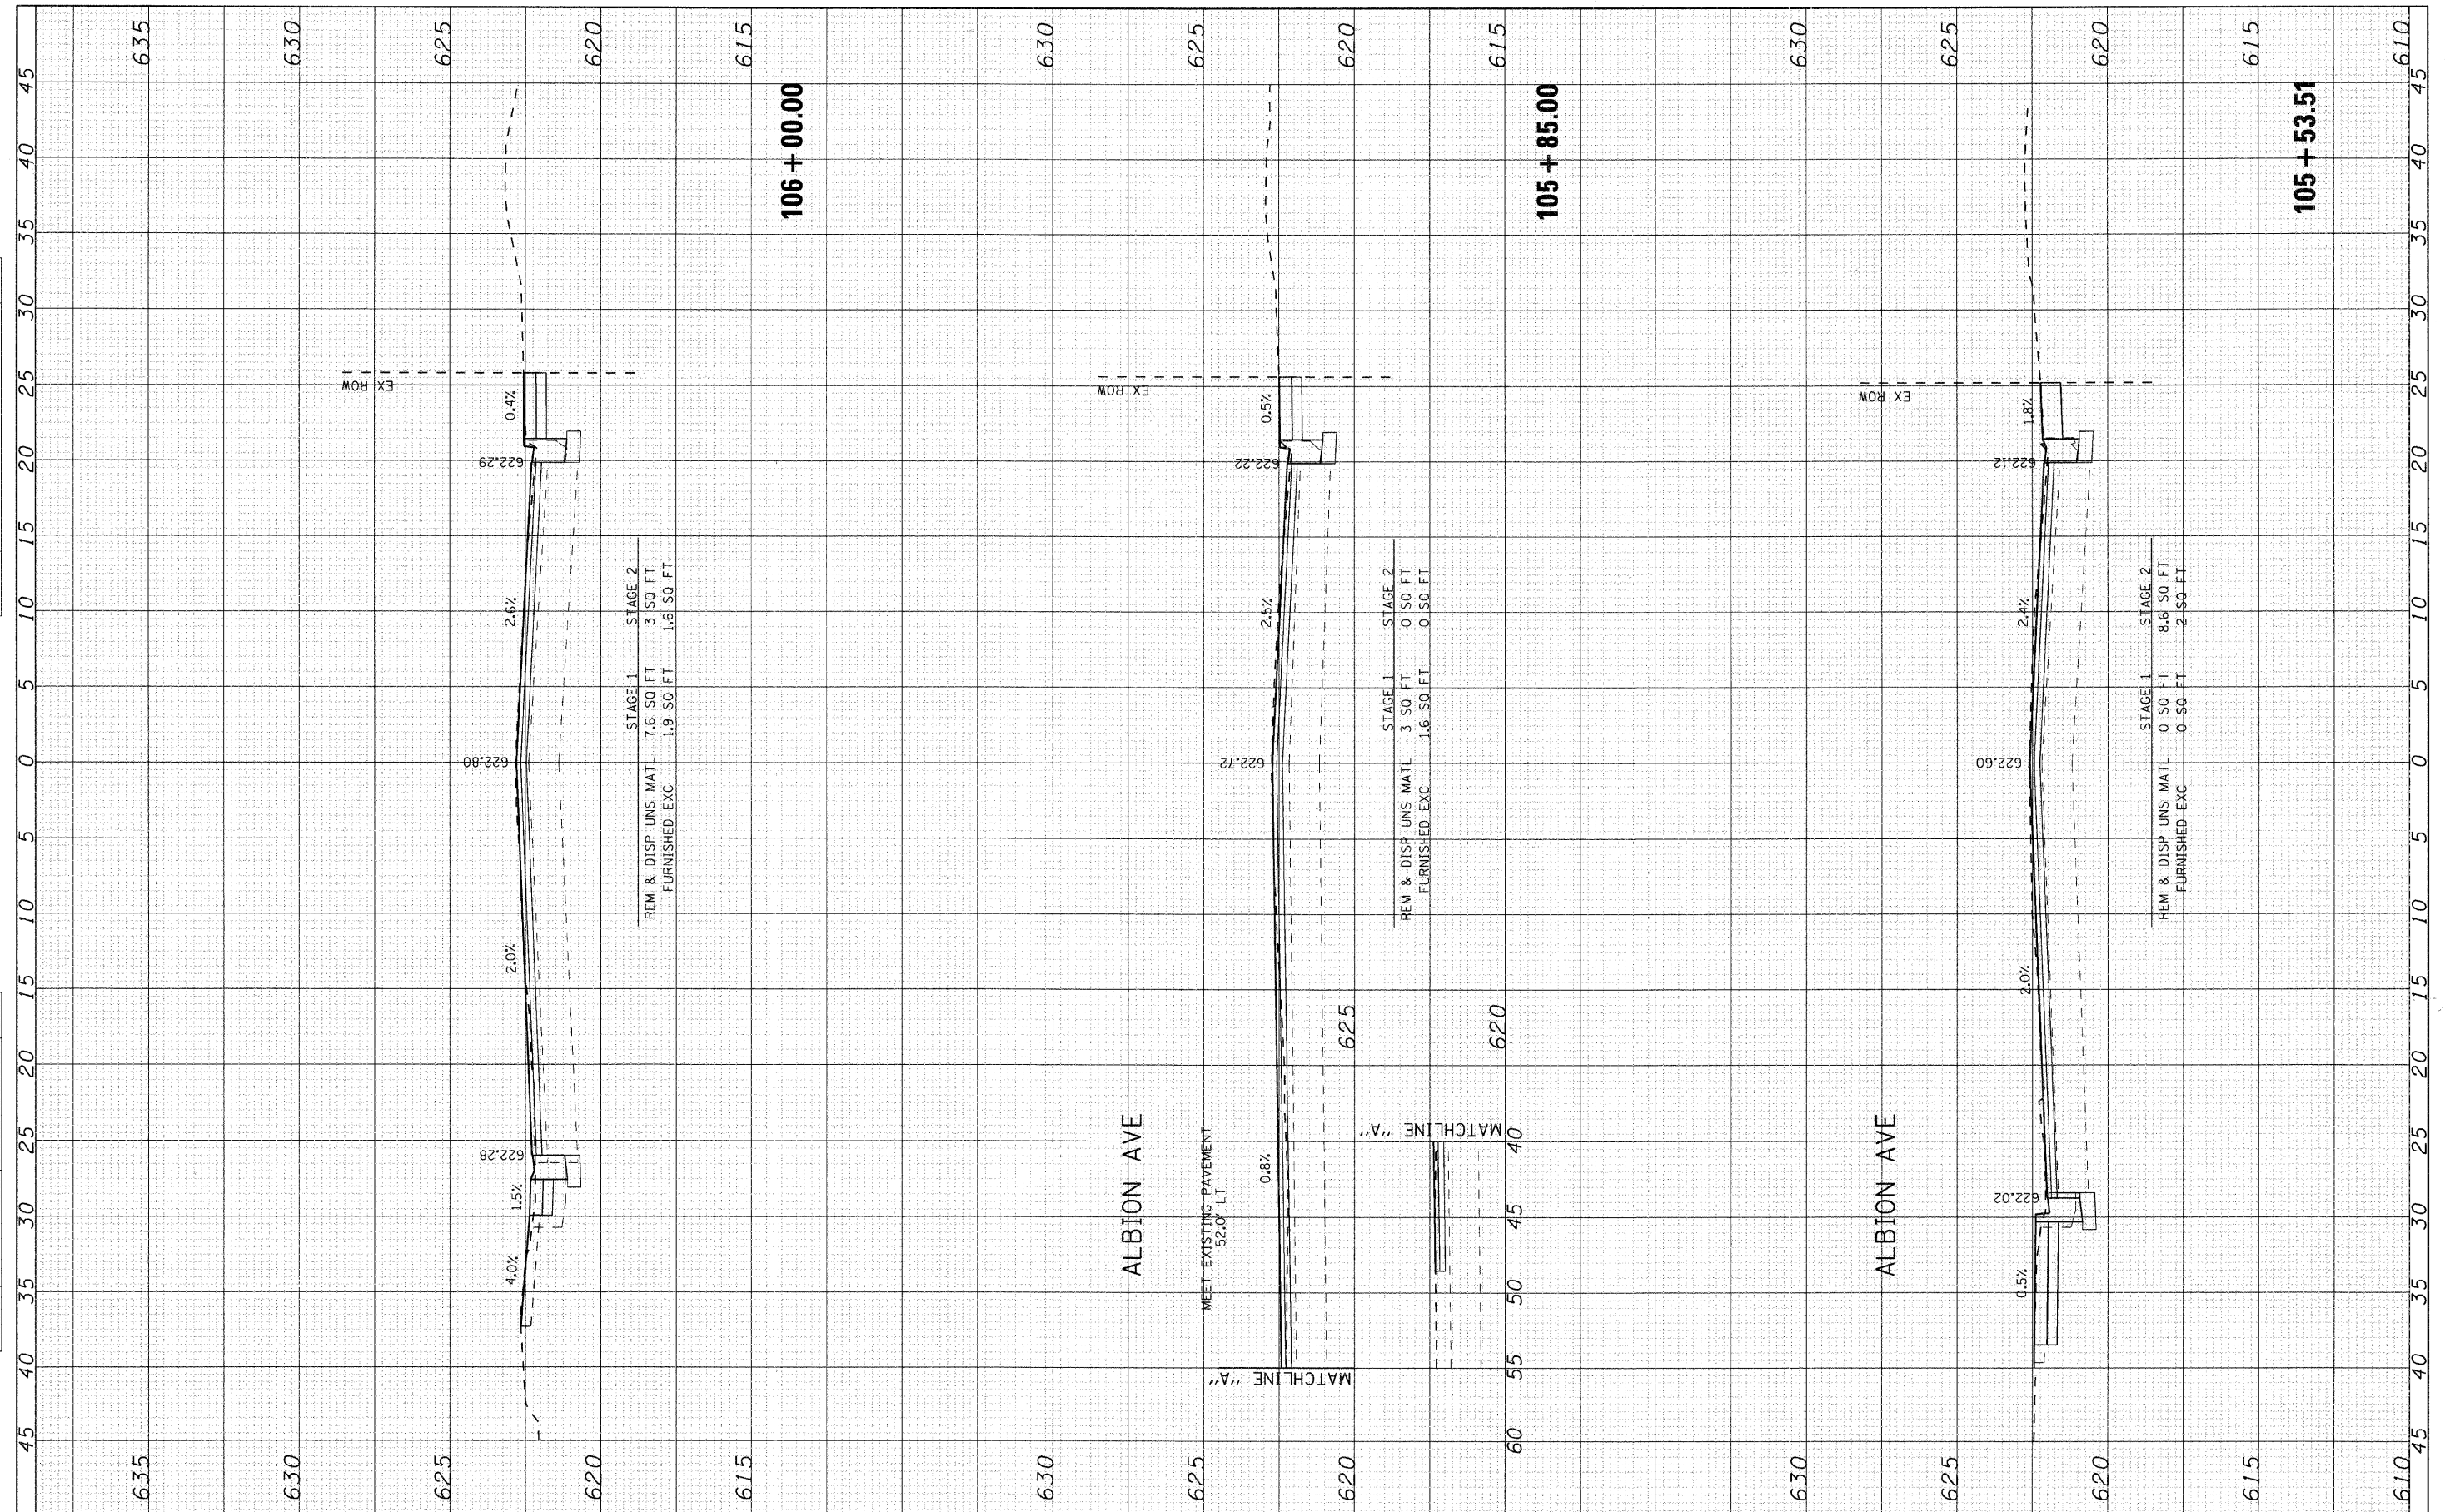

USER NAME = charke	DESIGNED - CMH	REVISED -
	DRAWN - CMH	REVISED -
PLOT SCALE = 5	CHECKED - JLP	REVISED -
PLOT DATE = 12/22/2008	DATE - 12/16/08	REVISED -

VILLAGE OF NILES

MILWAUKEE AVENUE CROSS SECTIONS

SCALE: 5	SHEET NO. 2 OF 70 SHEETS	STA. 105+53.51 TO STA. 106+00.00
----------	--------------------------	----------------------------------

F.A.L. RTE. 3513	SECTION 08-00107-00-PV	COUNTY COOK	TOTAL SHEETS 169	SHEET NO. 101
FED. ROAD DIST. NO. ILLINOIS		FED. AID PROJECT M -80031723	CONTRACT NO. 00000000	

MILWAUKEE AVENUE IMPROVEMENTS
06/20/08
06/20/08-XSC-Milwaukee.dgn