


FINAL SURVEY	BY	DATE
NO. _____		
SURVEYED		
TEMPORARY		
AREAS		
CHECKED		

ORIGINAL SURVEY	BY	DATE
NO. _____		
SURVEYED		
TEMPORARY		
AREAS		
CHECKED		

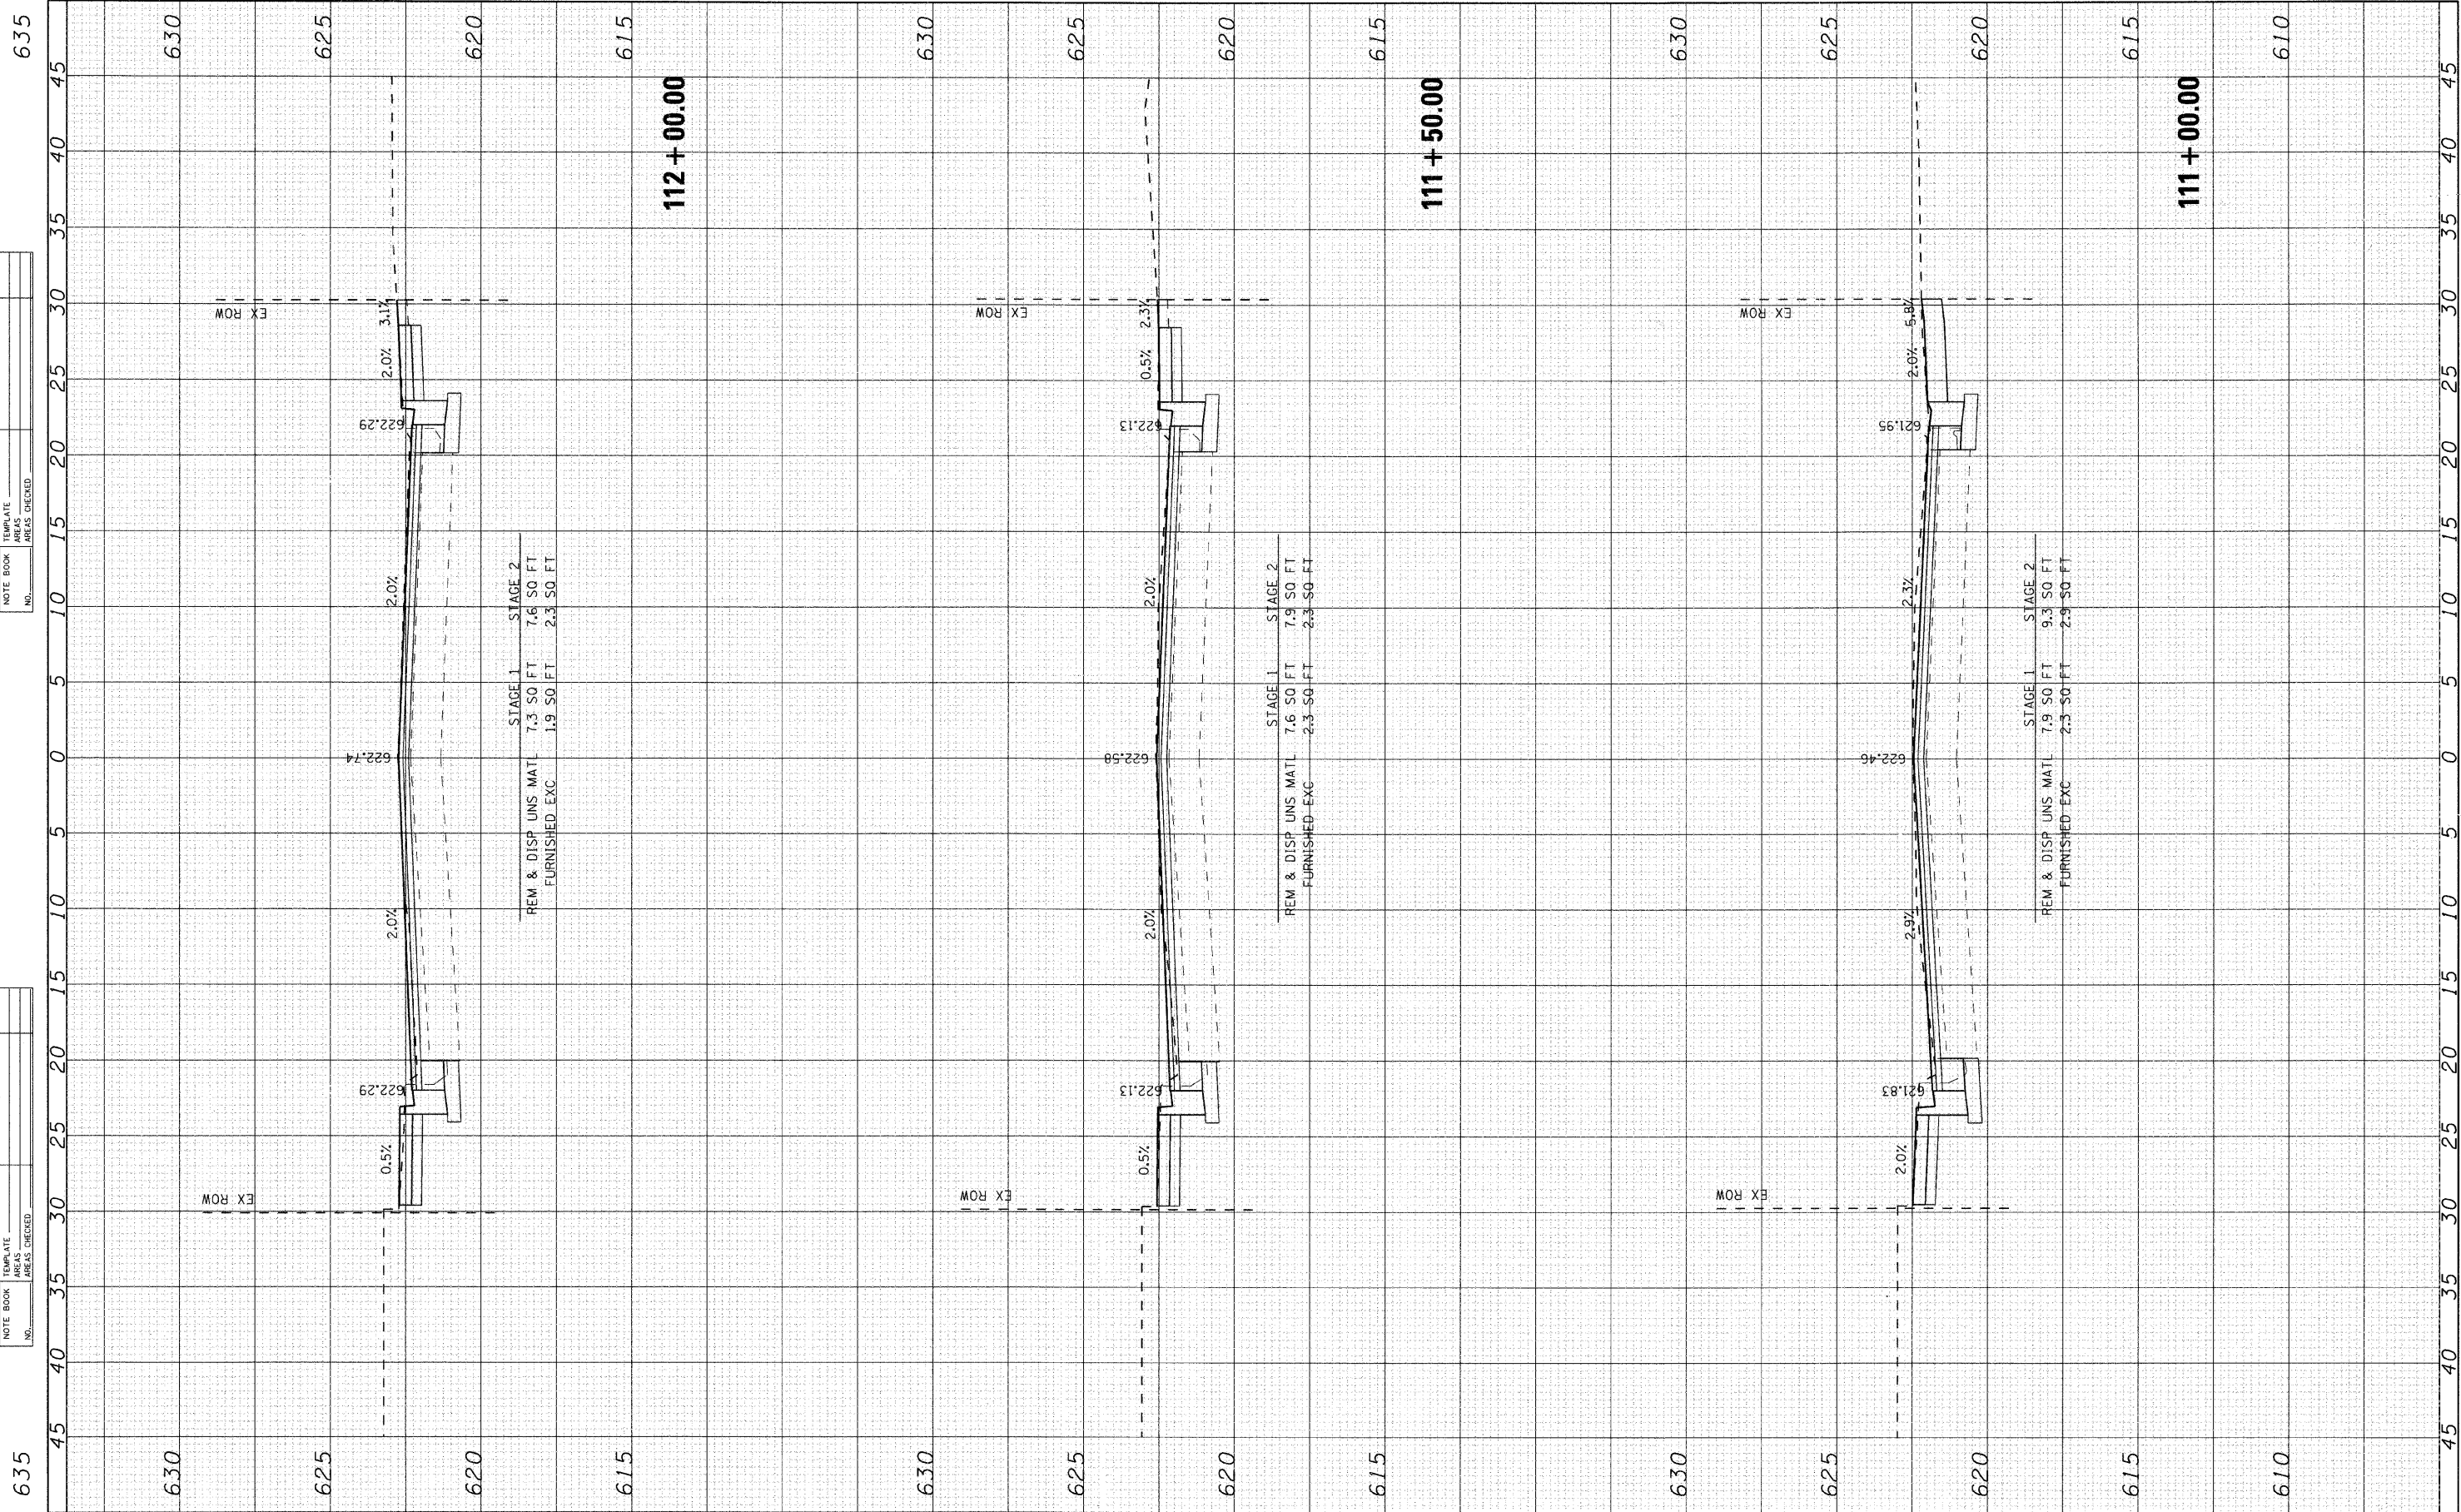

STAGE 1 7.3 SO FT 1.9 SO FT
 STAGE 2 7.6 SO FT 2.3 SO FT
 REM & DISP UNS MAT FURNISHED-EXC

STAGE 1 7.6 SO FT 2.3 SO FT
 STAGE 2 7.9 SO FT 2.3 SO FT
 REM & DISP UNS MAT FURNISHED-EXC

STAGE 1 7.9 SO FT 2.5 SO FT
 STAGE 2 9.3 SO FT 2.9 SO FT
 REM & DISP UNS MAT FURNISHED-EXC



USER NAME = charlke	DESIGNED - CMH	REVISIONS
PLOT SCALE = 5	DRAWN - CMH	REVISIONS
PLOT DATE = 12/22/2008	CHECKED - JLP	REVISIONS
	DATE - 12/16/08	REVISIONS

VILLAGE OF NILES

MILWAUKEE AVENUE CROSS SECTIONS

SCALE: 5 SHEET NO. 9 OF 70 SHEETS STA. 111+00.00 TO STA. 112+00.00

F.A.U. RTE. 3513	SECTION 08-00107-00-PV	COUNTY COOK	TOTAL SHEETS 169	SHEET NO. 108
FED. ROAD DIST. NO. ILLINOIS		FED. AID PROJECT M-8003(723)	CONTRACT NO.	

MILWAUKEE AVENUE IMPROVEMENTS 06/03/08 06/03/08-KSC-Milwaukee.dgn