


| | | | |
|--------------|---------------|----|------|
| FINAL SURVEY | SURVEYED | BY | DATE |
| NOTE BOOK | NO. _____ | | |
| | DATE _____ | | |
| | AREAS CHECKED | | |

| | | | |
|-----------------|---------------|----|------|
| ORIGINAL SURVEY | SURVEYED | BY | DATE |
| NOTE BOOK | NO. _____ | | |
| | DATE _____ | | |
| | AREAS CHECKED | | |

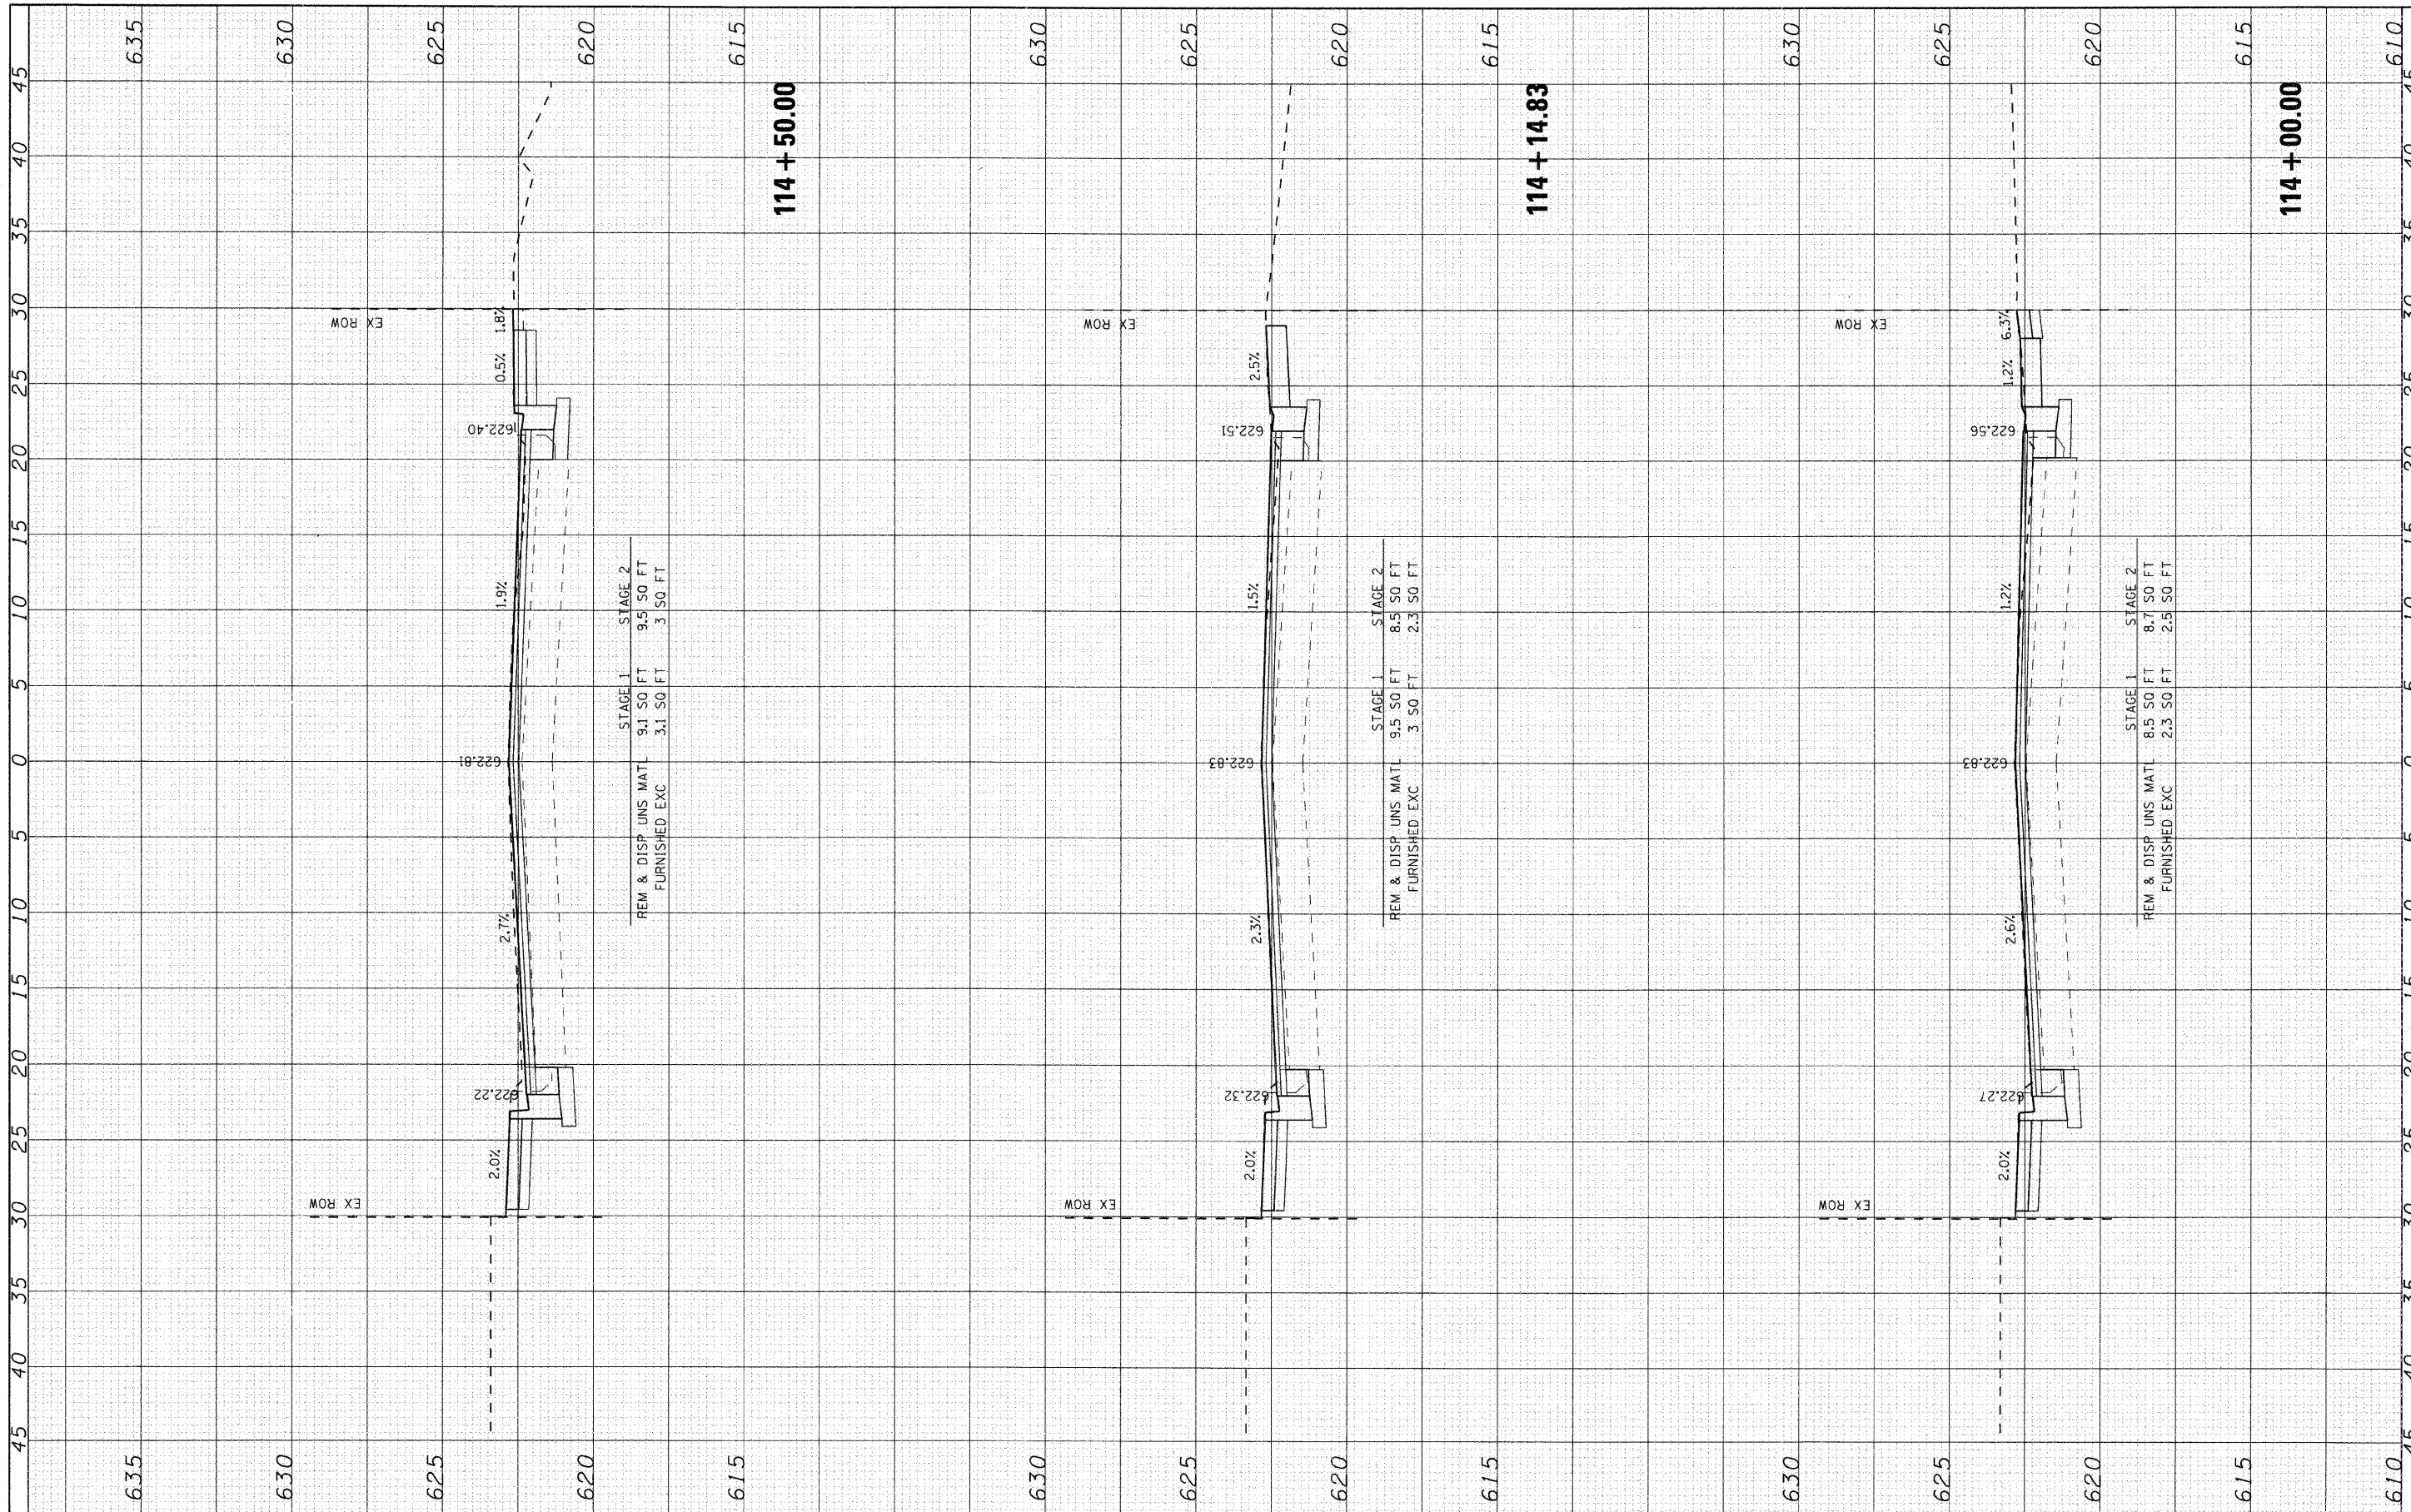

| | | |
|------------------------|-----------------|-----------|
| USER NAME = charlke | DESIGNED - CMH | REVISED - |
| PLOT SCALE = 5 | DRAWN - CMH | REVISED - |
| PLOT DATE = 12/22/2008 | CHECKED - JLP | REVISED - |
| | DATE - 12/16/08 | REVISED - |

VILLAGE OF NILES

MILWAUKEE AVENUE CROSS SECTIONS

SCALE: 5 SHEET NO. 11 OF 70 SHEETS STA. 114+00.00 TO STA. 114+50.00

| | | | | |
|---------------------|----------------|---------------------------|--------------|-------------------------|
| F.A.U. RTE. | SECTION | COUNTY | TOTAL SHEETS | SHEET NO. |
| 3513 | 08-00107-00-PV | COOK | 169 | 110 |
| FED. ROAD DIST. NO. | | ILLINOIS FED. AID PROJECT | | CONTRACT NO. M-80031723 |