


FINAL SURVEY	DATE
SURVEYED	BY
PLOTTED	
NOTE BOOK	
AREAS CHECKED	
NO.	

ORIGINAL SURVEY	DATE
SURVEYED	BY
PLOTTED	
NOTE BOOK	
AREAS CHECKED	
NO.	

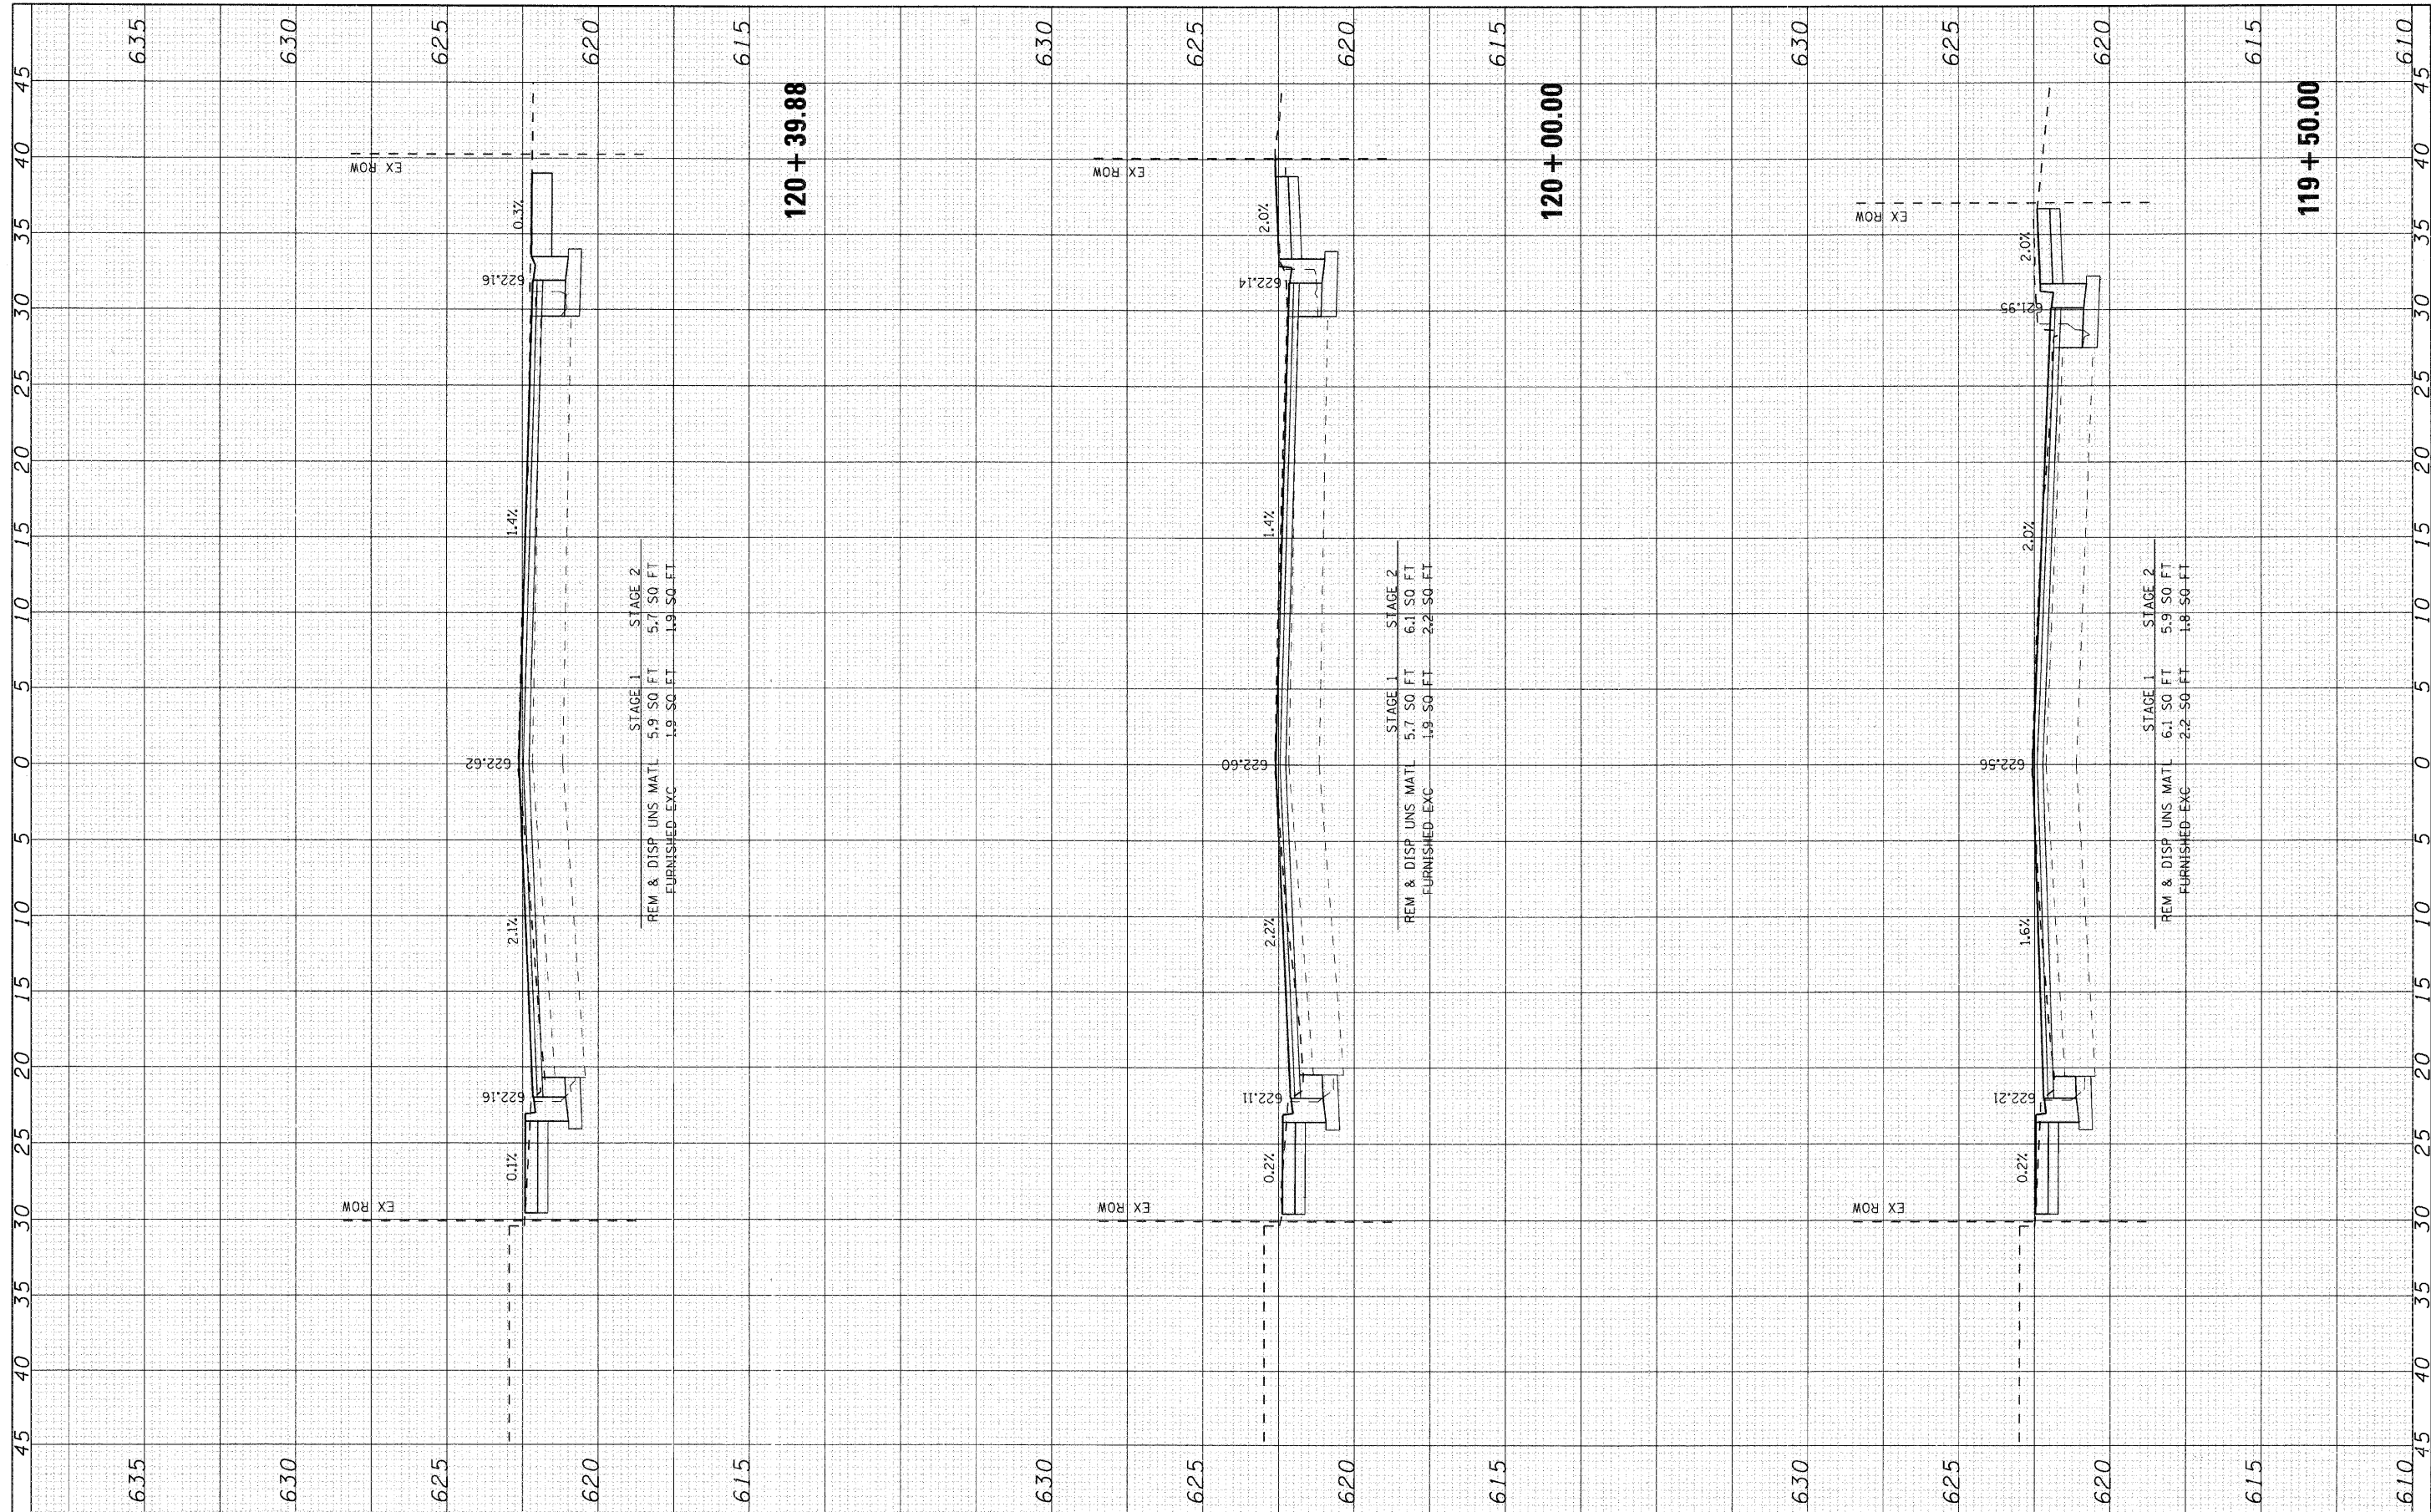

STAGE 1 5.9 SO FT 1.9 SO FT  
 STAGE 2 5.7 SO FT 1.9 SO FT  
 REM & DISP UNS MATL FURNISHED-EXC

STAGE 1 5.7 SO FT 1.9 SO FT  
 STAGE 2 6.1 SO FT 2.2 SO FT  
 REM & DISP UNS MATL FURNISHED-EXC

STAGE 1 6.1 SO FT 2.2 SO FT  
 STAGE 2 5.9 SO FT 1.8 SO FT  
 REM & DISP UNS MATL FURNISHED-EXC

**SEC Group, Inc.**  
 Engineering & Surveying  
 Planning & Architecture  
 1200 N. Dearborn Street • Suite 200 • Chicago, IL 60610  
 www.secgroupinc.com

USER NAME = char-ke	DESIGNED - CMH	REVISED -
	DRAWN - CMH	REVISED -
PLOT SCALE = 5	CHECKED - JLP	REVISED -
PLOT DATE = 12/22/2008	DATE - 12/16/08	REVISED -

**VILLAGE OF NILES**

**MILWAUKEE AVENUE CROSS SECTIONS**

SCALE: 5 SHEET NO. 16 OF 70 SHEETS STA. 119+50.00 TO STA. 120+39.88

F.A.U. RTE. 3513	SECTION 08-00107-00-PV	COUNTY COOK	TOTAL SHEETS 169	SHEET NO. 115
FED. ROAD DIST. NO.		ILLINOIS FED. AID PROJECT	CONTRACT NO. M-8003(1723)	

MILWAUKEE AVENUE IMPROVEMENTS  
 08/22/08  
 08/22/08-35C-Milwaukee.com