


FINAL SURVEY	DATE
SURVEYED	BY
PLOTTED	
NOTE BOOK	
AREAS CHECKED	
NO.	

ORIGINAL SURVEY	DATE
SURVEYED	BY
PLOTTED	
NOTE BOOK	
AREAS CHECKED	
NO.	

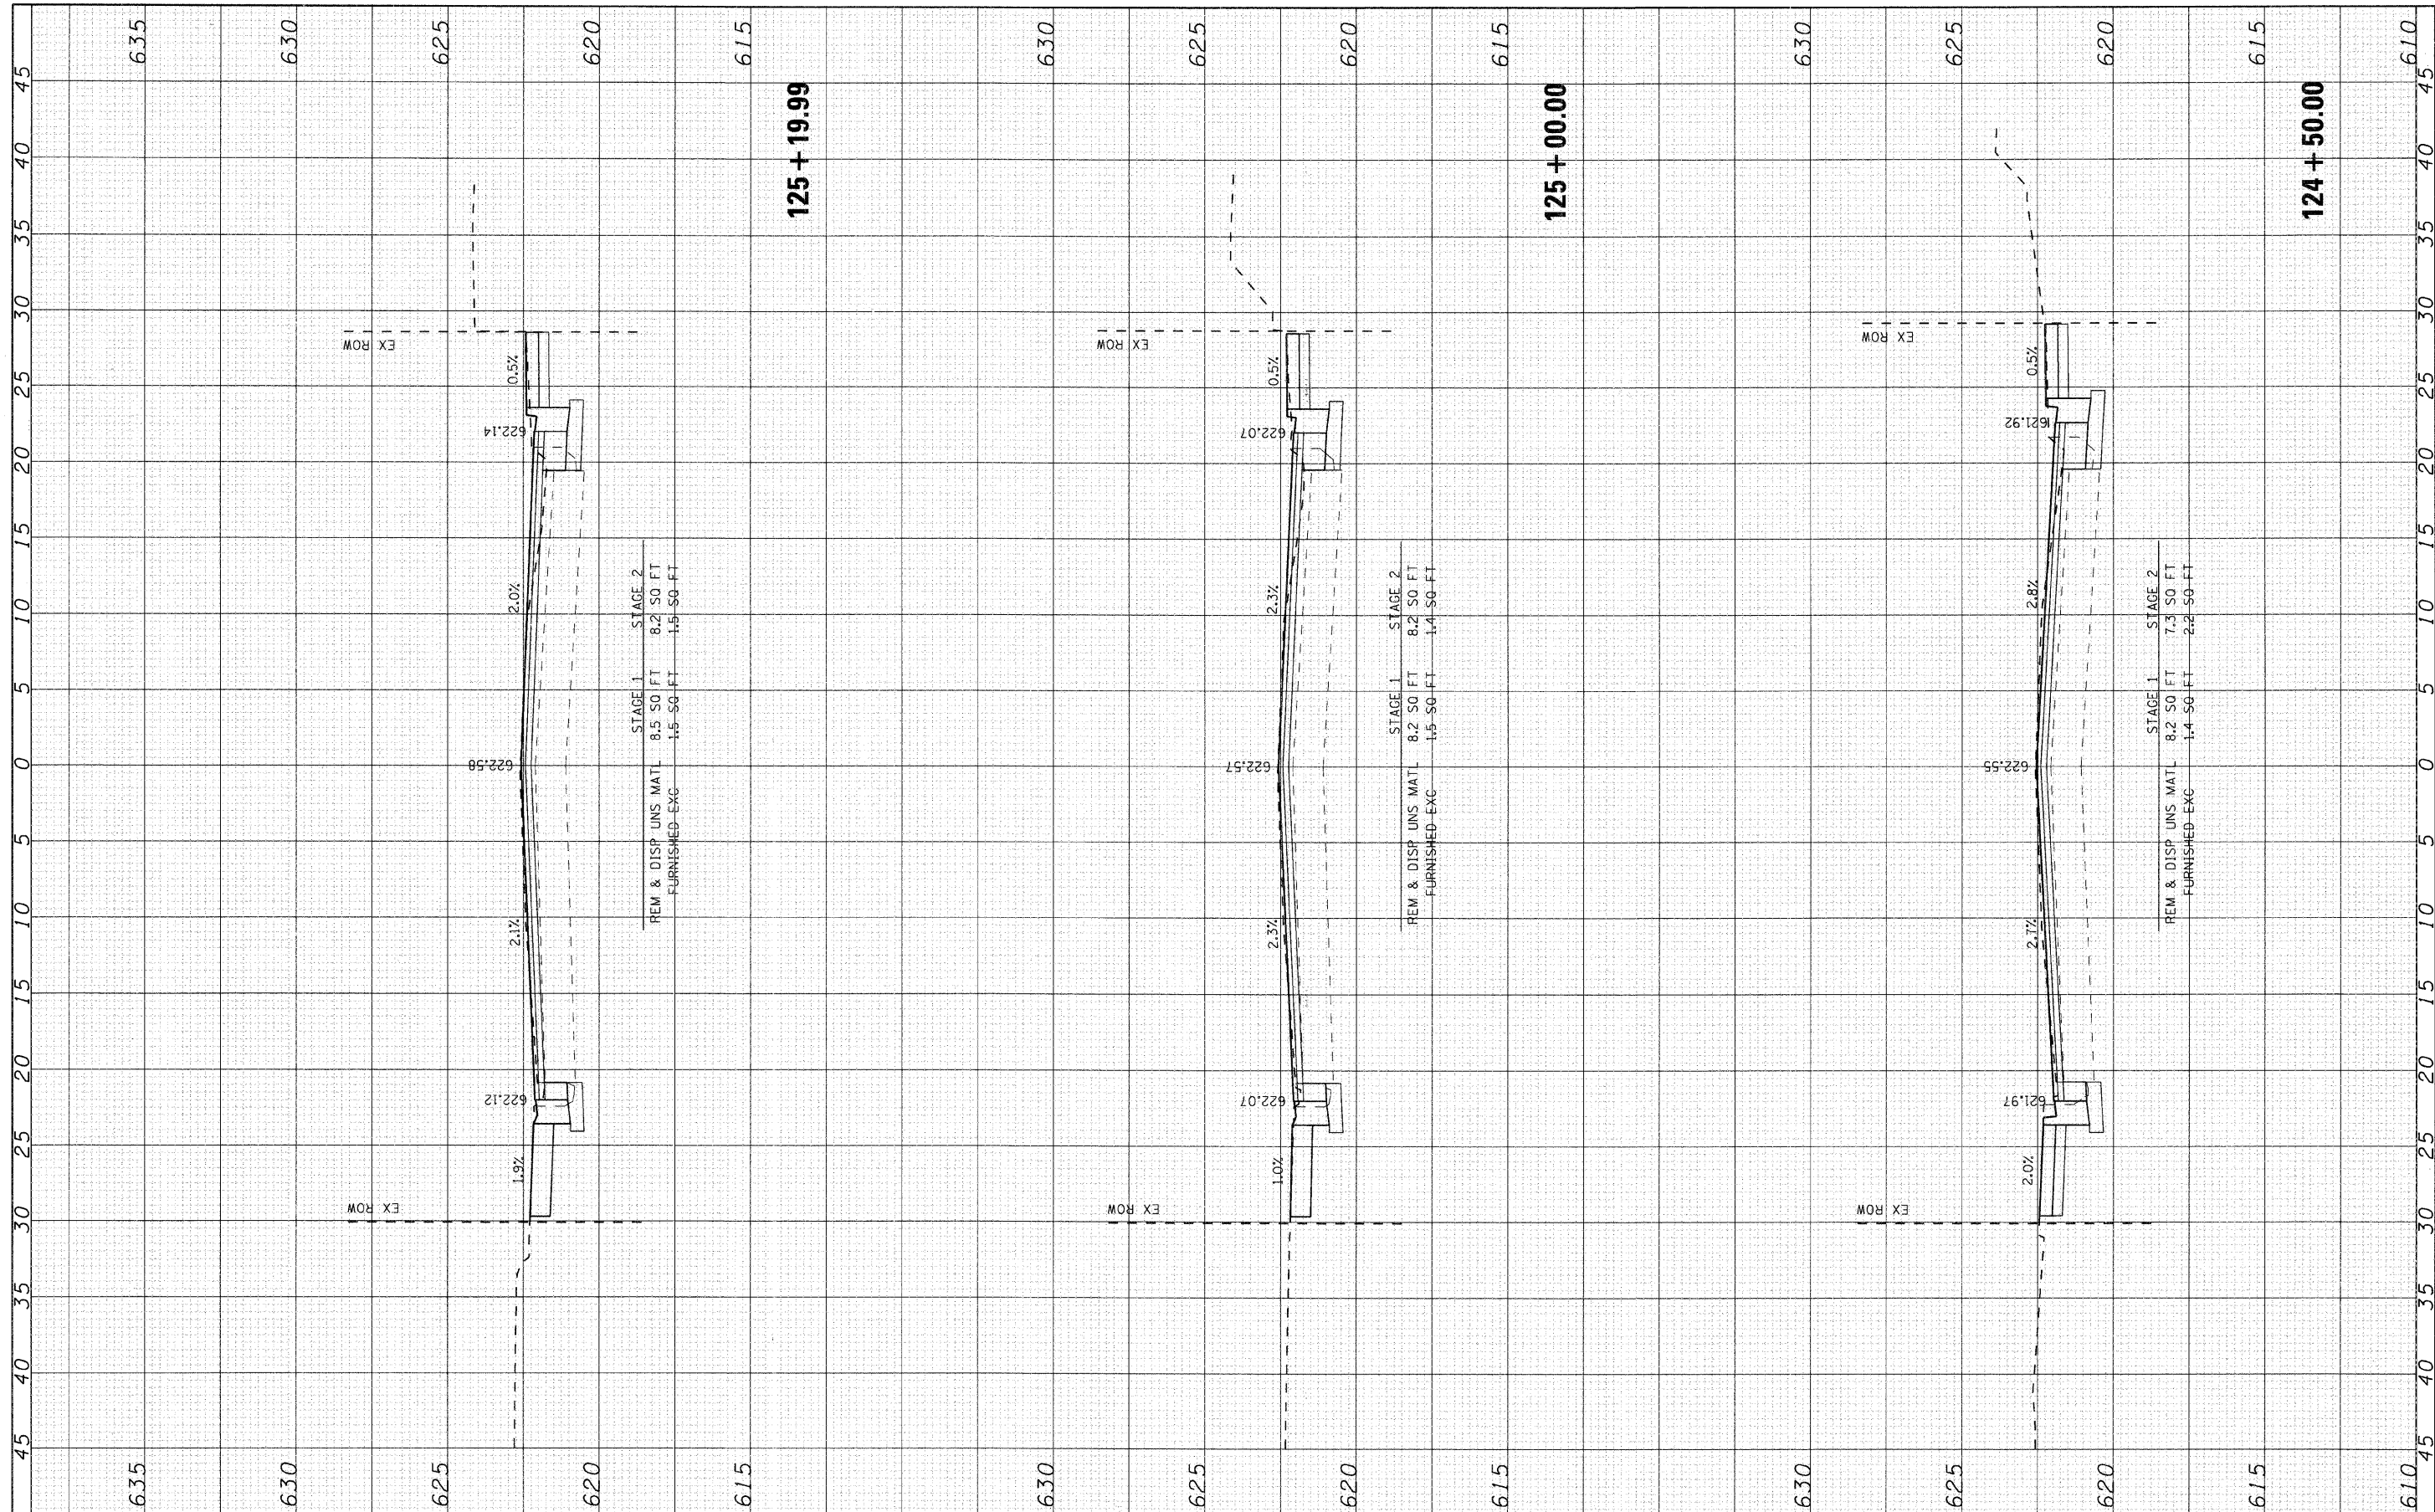

USER NAME = charuko	DESIGNED - CMH	REVISED -
	DRAWN - CMH	REVISED -
	CHECKED - JLP	REVISED -
	DATE - 12/16/08	REVISED -
PLOT SCALE = 5		
PLOT DATE = 12/22/2008		

**VILLAGE OF NILES**

**MILWAUKEE AVENUE CROSS SECTIONS**

SCALE: 5 SHEET NO. 20 OF 70 SHEETS STA. 124+50.00 TO STA. 125+19.99

F.A.U. RTE. 3513	SECTION 08-00107-00+PV	COUNTY COOK	TOTAL SHEETS 169	SHEET NO. 419
FED. ROAD DIST. NO.	ILLINOIS FED. AID PROJECT M-8003(723)	CONTRACT NO.		