


FINAL SURVEY	SURVEYED	DATE
NO. _____	BY _____	_____
PLOTTED	DATE	
AREAS CHECKED		

ORIGINAL SURVEY	SURVEYED	DATE
NO. _____	BY _____	_____
PLOTTED	DATE	
AREAS CHECKED		

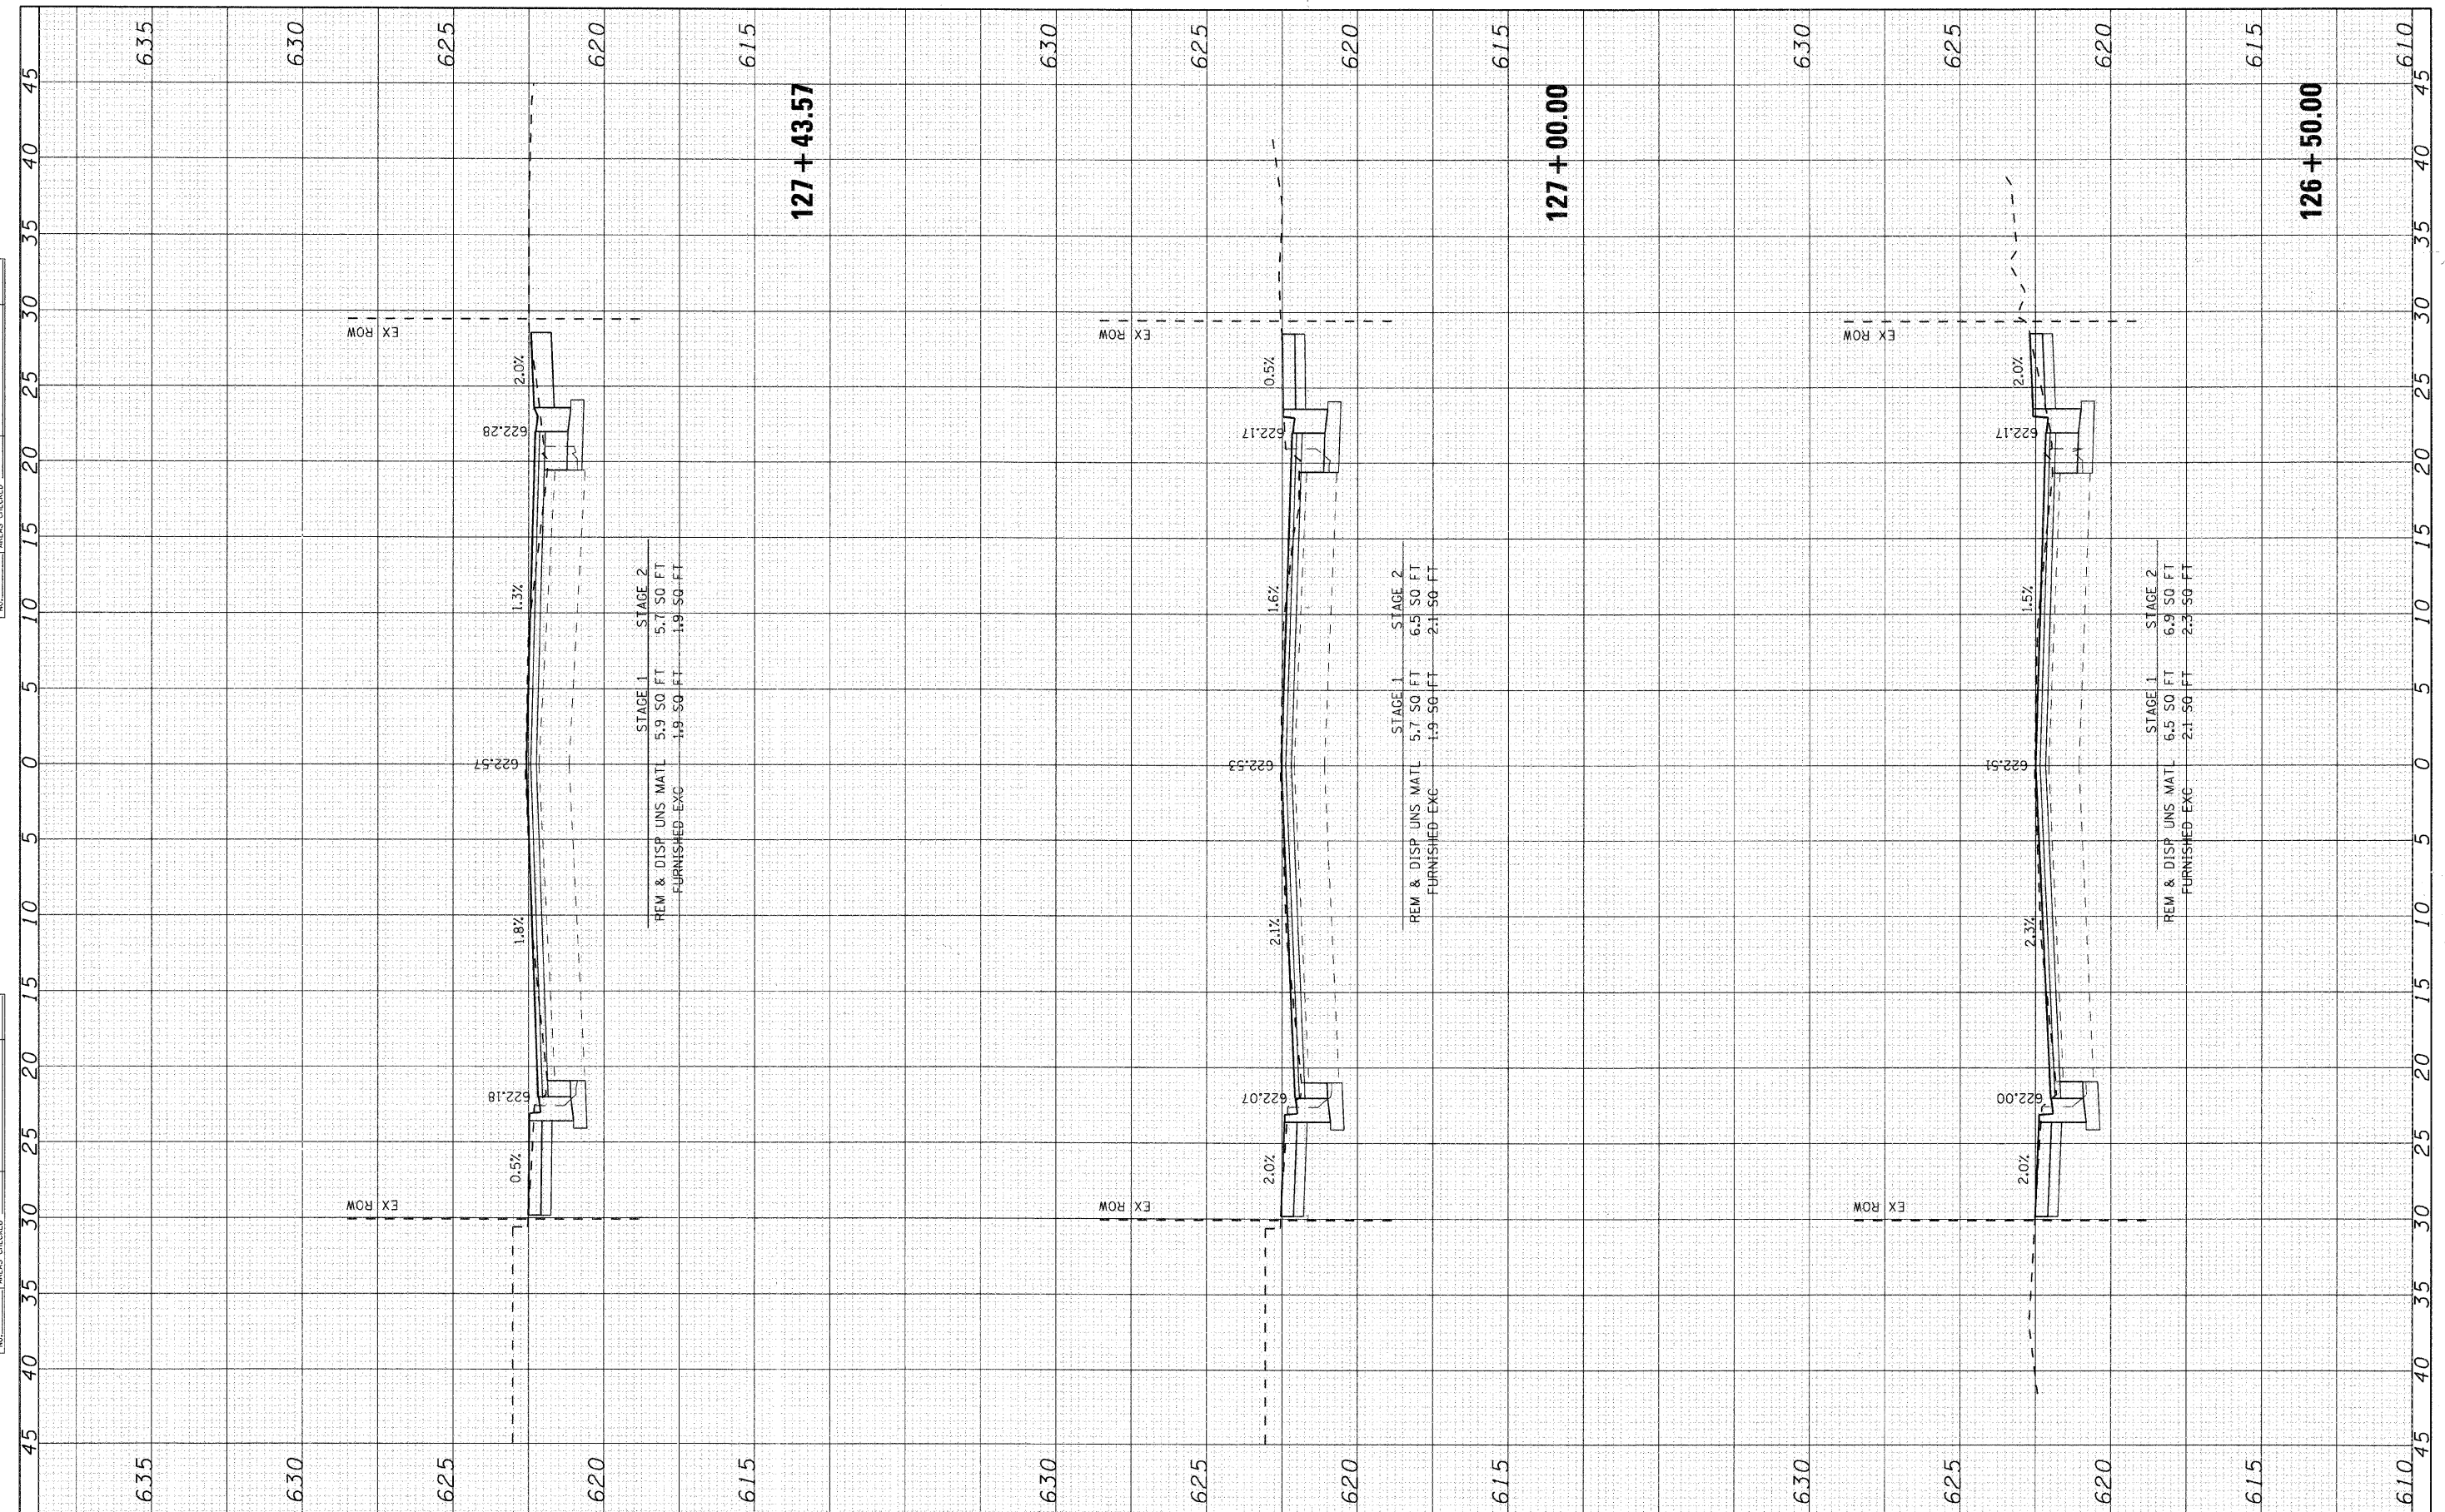

SEC Group, Inc.
 Engineering
 Surveying
 Planning
 Landscape Architecture
 McHenry • Yorkville • New Lenox • Chicago
 www.secgroupinc.com

USER NAME = char-ke	DESIGNED - CMH	REVISED -
PLOT SCALE = 5	DRAWN - CMH	REVISED -
PLOT DATE = 12/22/2008	CHECKED - JLP	REVISED -
	DATE - 12/16/08	REVISED -

VILLAGE OF NILES

MILWAUKEE AVENUE CROSS SECTIONS
 SCALE: 5 SHEET NO. 22 OF 70 SHEETS STA. 126+50.00 TO STA. 127+43.57

F.A.U. R.T.E. 3513	SECTION 08-00107-00-PV	COUNTY COOK	TOTAL SHEETS 169	SHEET NO. 121
FED. ROAD DIST. NO.	ILLINOIS FED. AID PROJECT	CONTRACT NO. M-8003(723)		