


FINAL SURVEY	SURVEYED	BY	DATE
NOTE BOOK NO.	PLOTTED		
AREAS CHECKED	DATE		

ORIGINAL SURVEY	SURVEYED	BY	DATE
NOTE BOOK NO.	PLOTTED		
AREAS CHECKED	DATE		

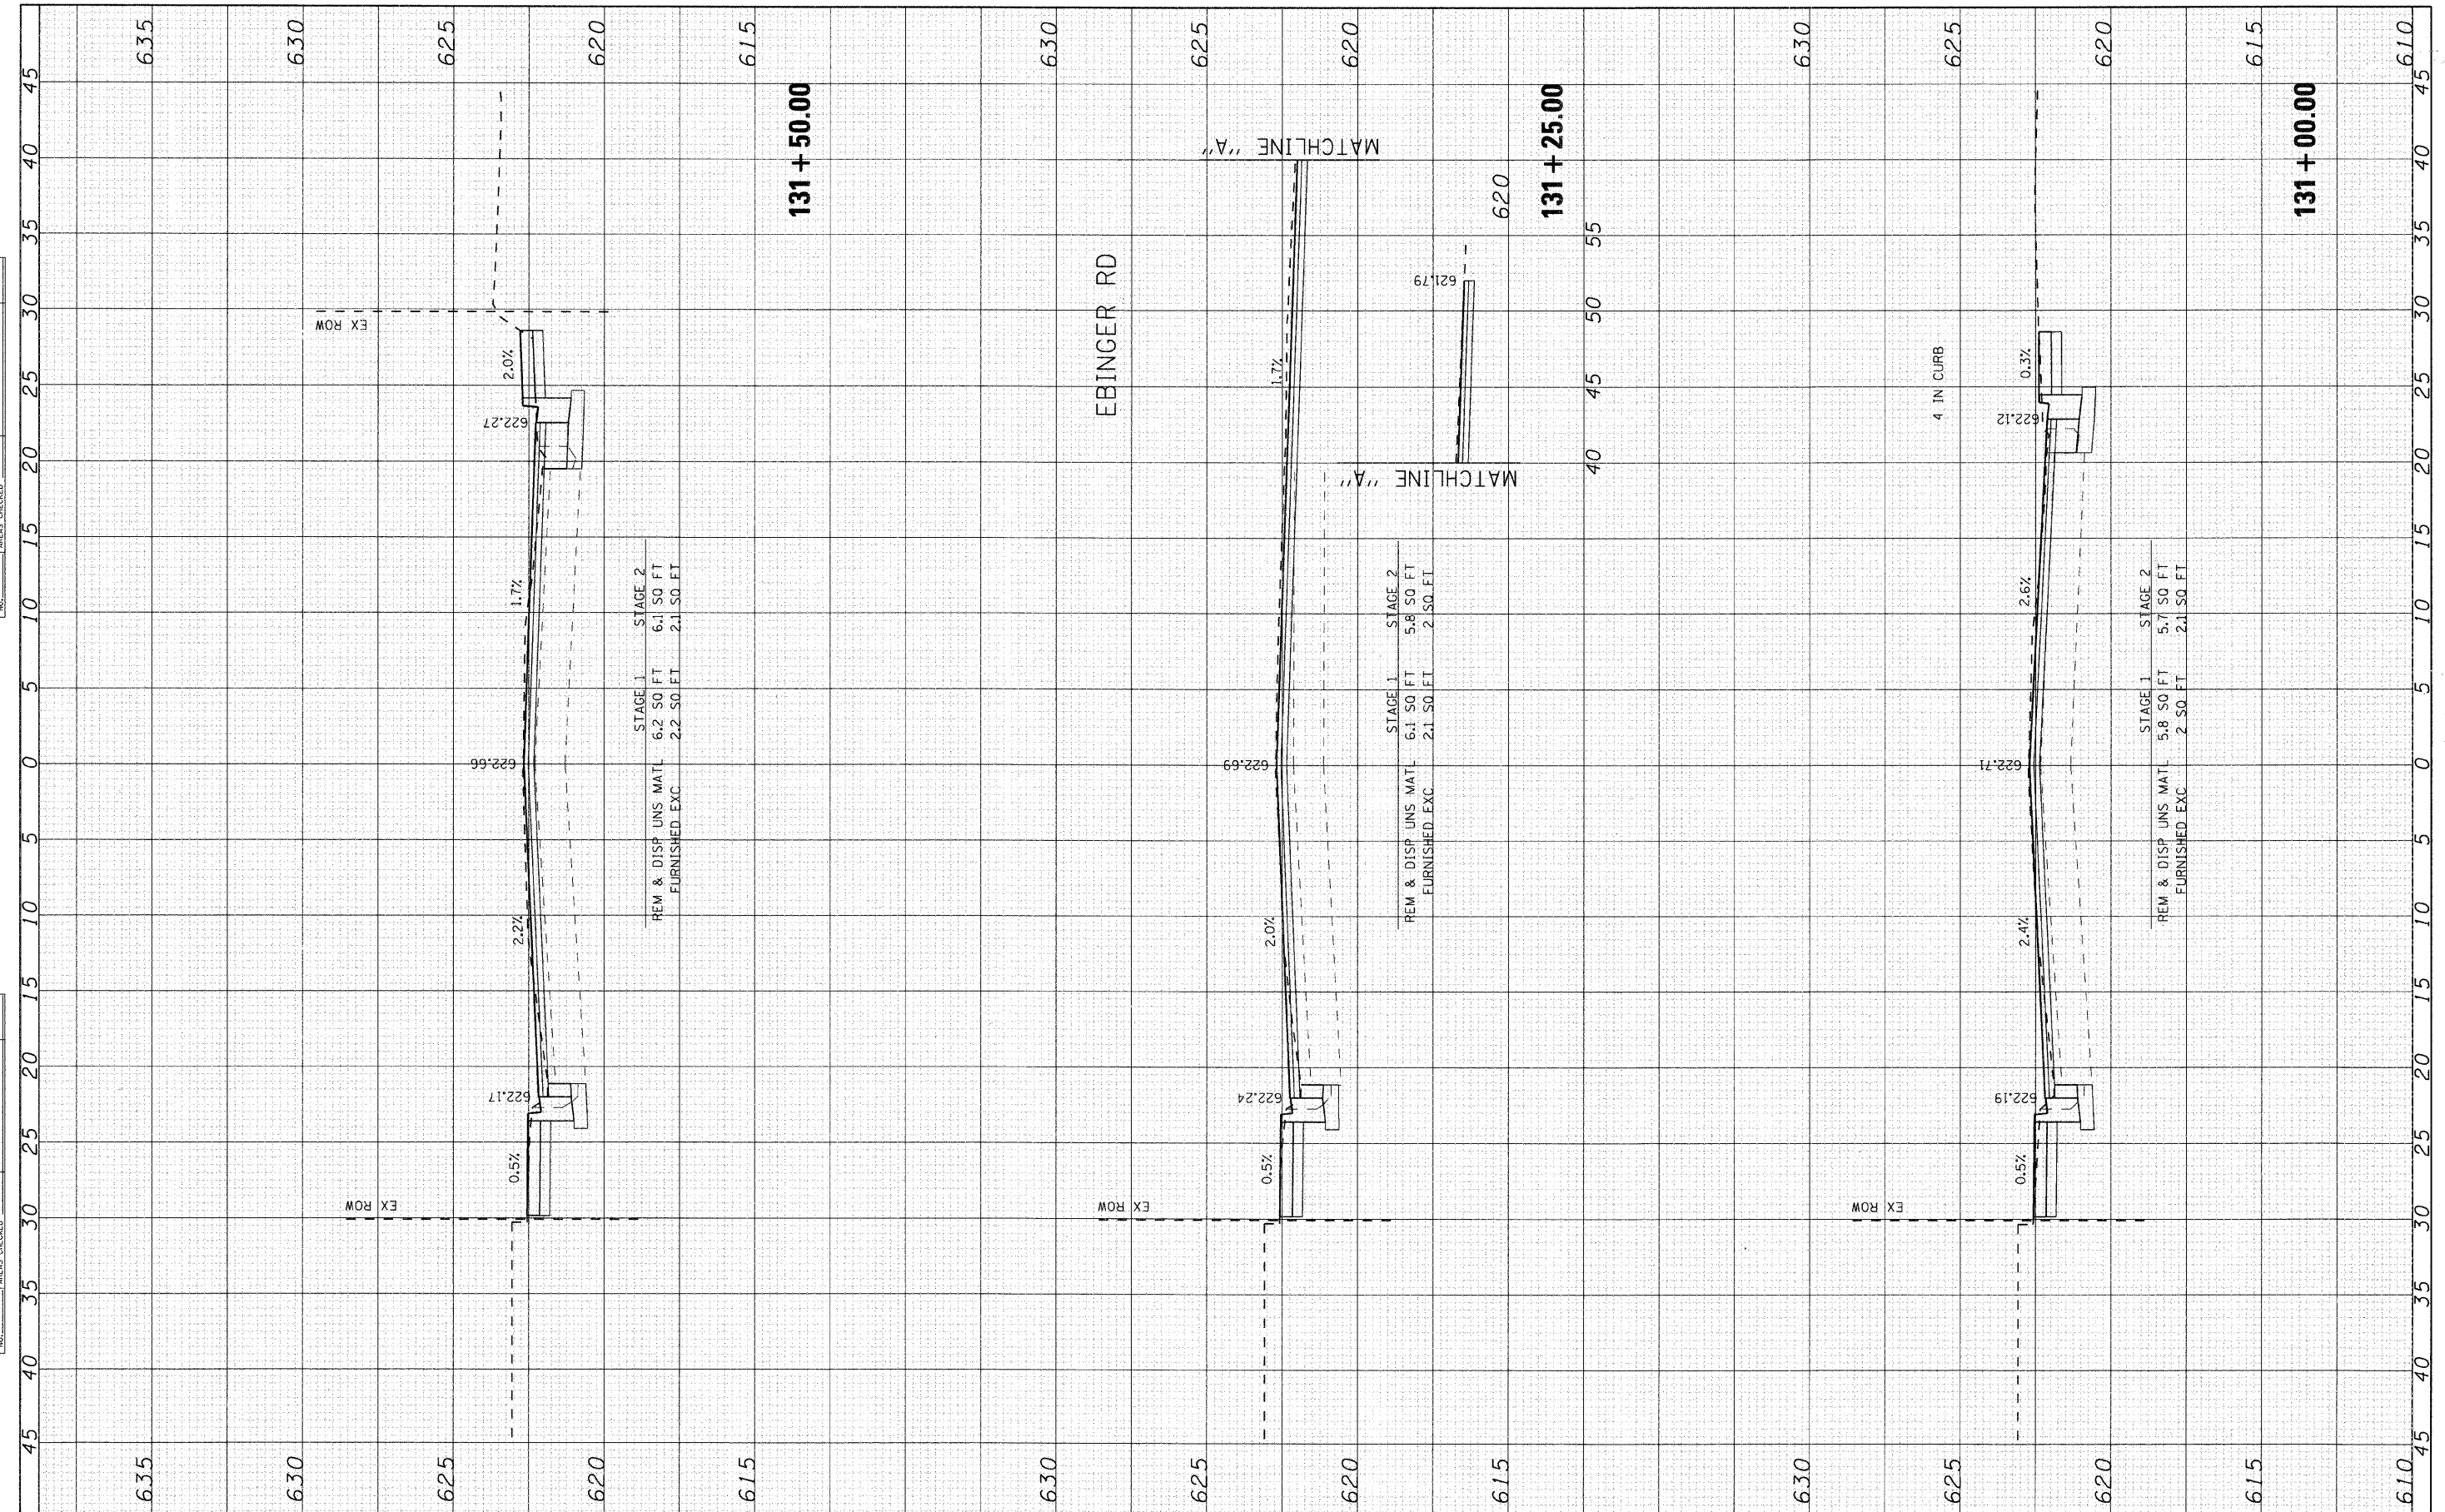

SEC Group, Inc.
 Engineering
 Surveying
 Planning
 Landscape Architecture
 McHenry • Yorkville • New Lenox • Chicago
 www.secgroupinc.com

USER NAME = char-tke	DESIGNED - CMH	REVISED -
PLOT SCALE = 5	DRAWN - CMH	REVISED -
PLOT DATE = 12/22/2008	CHECKED - JLP	REVISED -
	DATE - 12/16/08	REVISED -

VILLAGE OF NILES

MILWAUKEE AVENUE CROSS SECTIONS			
SCALE: 5	SHEET NO. 26 OF 70 SHEETS	STA. 131+00.00 TO STA. 131+50.00	

F.A.U. R.T.E. 3513	SECTION 08-00107-00-PY	COUNTY COOK	TOTAL SHEETS 169	SHEET NO. 125
FED. ROAD DIST. NO.		ILLINOIS FED. AID PROJECT M-8003(723)	CONTRACT NO.	

MILWAUKEE AVENUE IMPROVEMENTS
 080263
 080263-KSC-Milwaukee.dgn