


FINAL SURVEY	SURVEYED	BY	DATE
NO.	NO.		
NOTE BOOK	PLOTTED		
AREAS CHECKED	AREAS CHECKED		

ORIGINAL SURVEY	SURVEYED	BY	DATE
NO.	NO.		
NOTE BOOK	PLOTTED		
AREAS CHECKED	AREAS CHECKED		

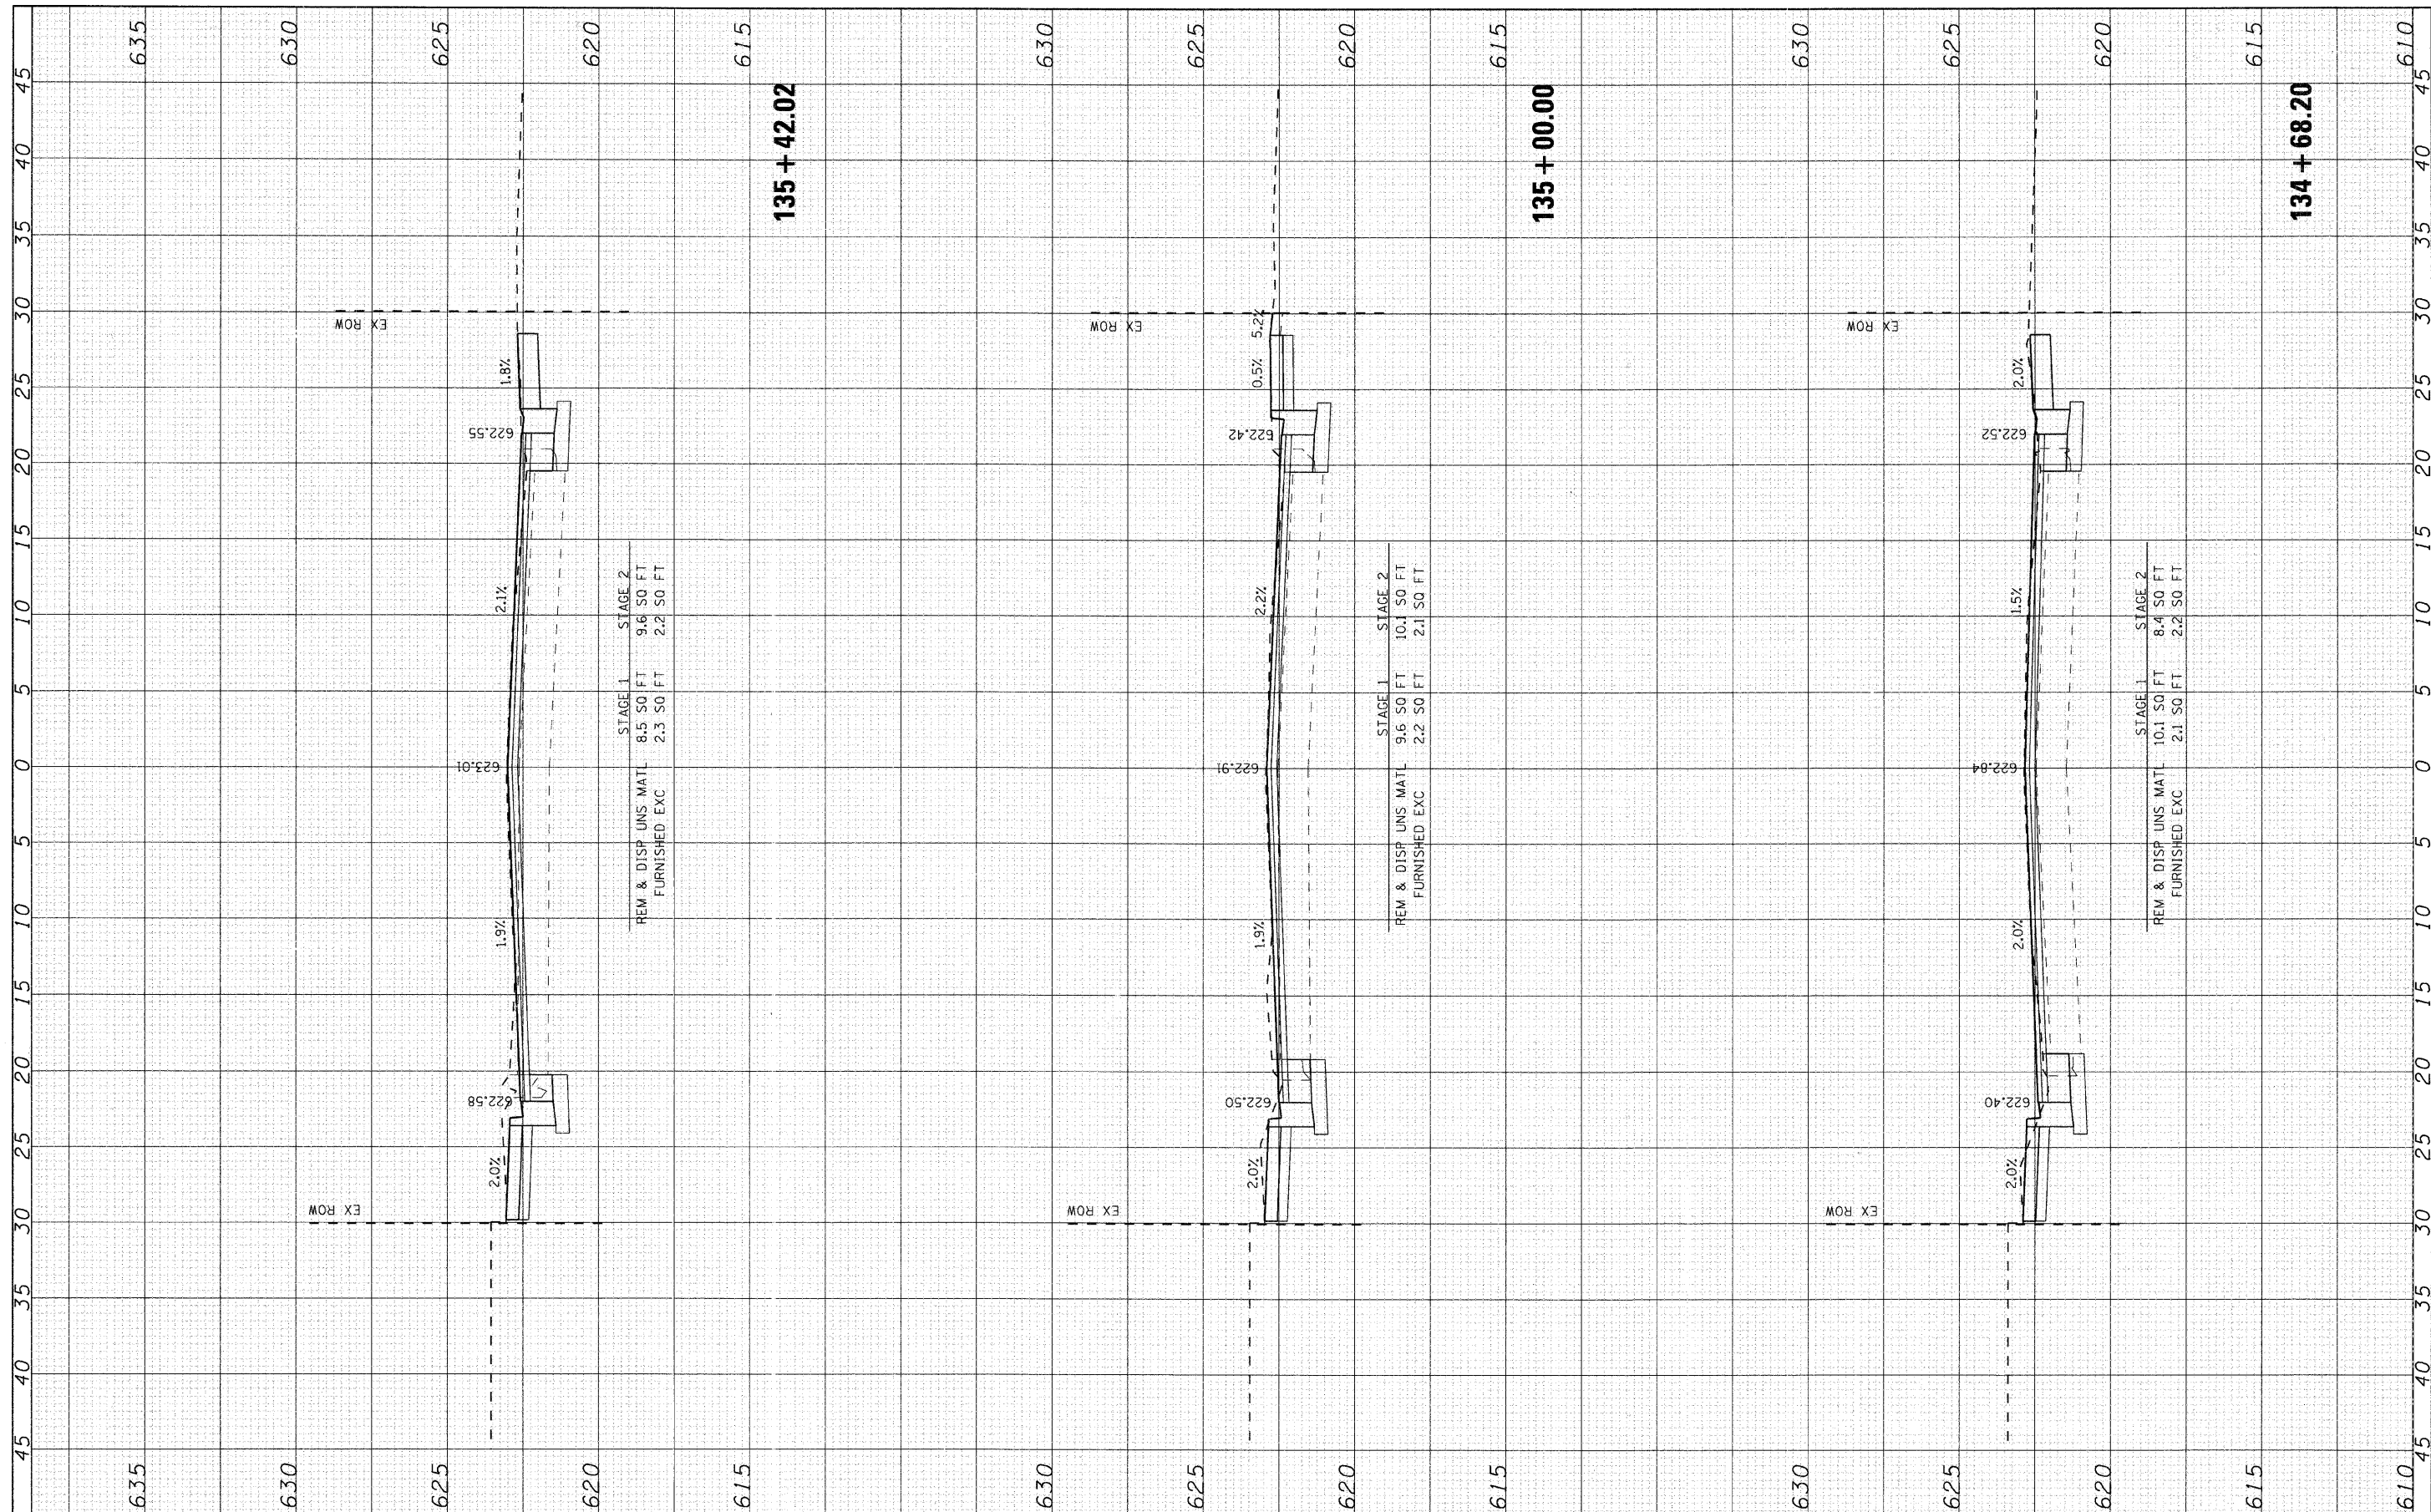

STAGE 1 8.5 SO FT
 STAGE 2 9.6 SO FT
 REM & DISP UNS MATL 2.3 SO FT
 FURNISHED EXC 2.2 SO FT

STAGE 1 9.6 SO FT
 STAGE 2 10.1 SO FT
 REM & DISP UNS MATL 2.2 SO FT
 FURNISHED EXC 2.1 SO FT

STAGE 1 10.1 SO FT
 STAGE 2 8.4 SO FT
 REM & DISP UNS MATL 2.1 SO FT
 FURNISHED EXC 2.2 SO FT



USER NAME = charlke	DESIGNED - CMH	REVISED -
PLOT SCALE = 5	DRAWN - CMH	REVISED -
PLOT DATE = 12/22/2008	CHECKED - JLP	REVISED -
	DATE - 12/16/08	REVISED -

VILLAGE OF MILES

MILWAUKEE AVENUE CROSS SECTIONS

SCALE: 5 SHEET NO. 31 OF 70 SHEETS STA. 134+68.20 TO STA. 135+42.02

F.A.U. RTE. 3513	SECTION 08-00107-06-PV	COUNTY COOK	TOTAL SHEETS 169	SHEET NO. 130
CONTRACT NO. 08031723				
FED. ROAD DIST. NO. (ILLINOIS) FED. AID PROJECT M - 80031723				

MILWAUKEE AVENUE IMPROVEMENTS
 08031723-31C-Milwaukee.dgn