


FINAL SURVEY	DATE
SURVEY	BY
PLOTTED	
NOTE BOOK	
AREAS	
CHECKED	
NO.	

ORIGINAL SURVEY	DATE
SURVEY	BY
PLOTTED	
NOTE BOOK	
AREAS	
CHECKED	
NO.	

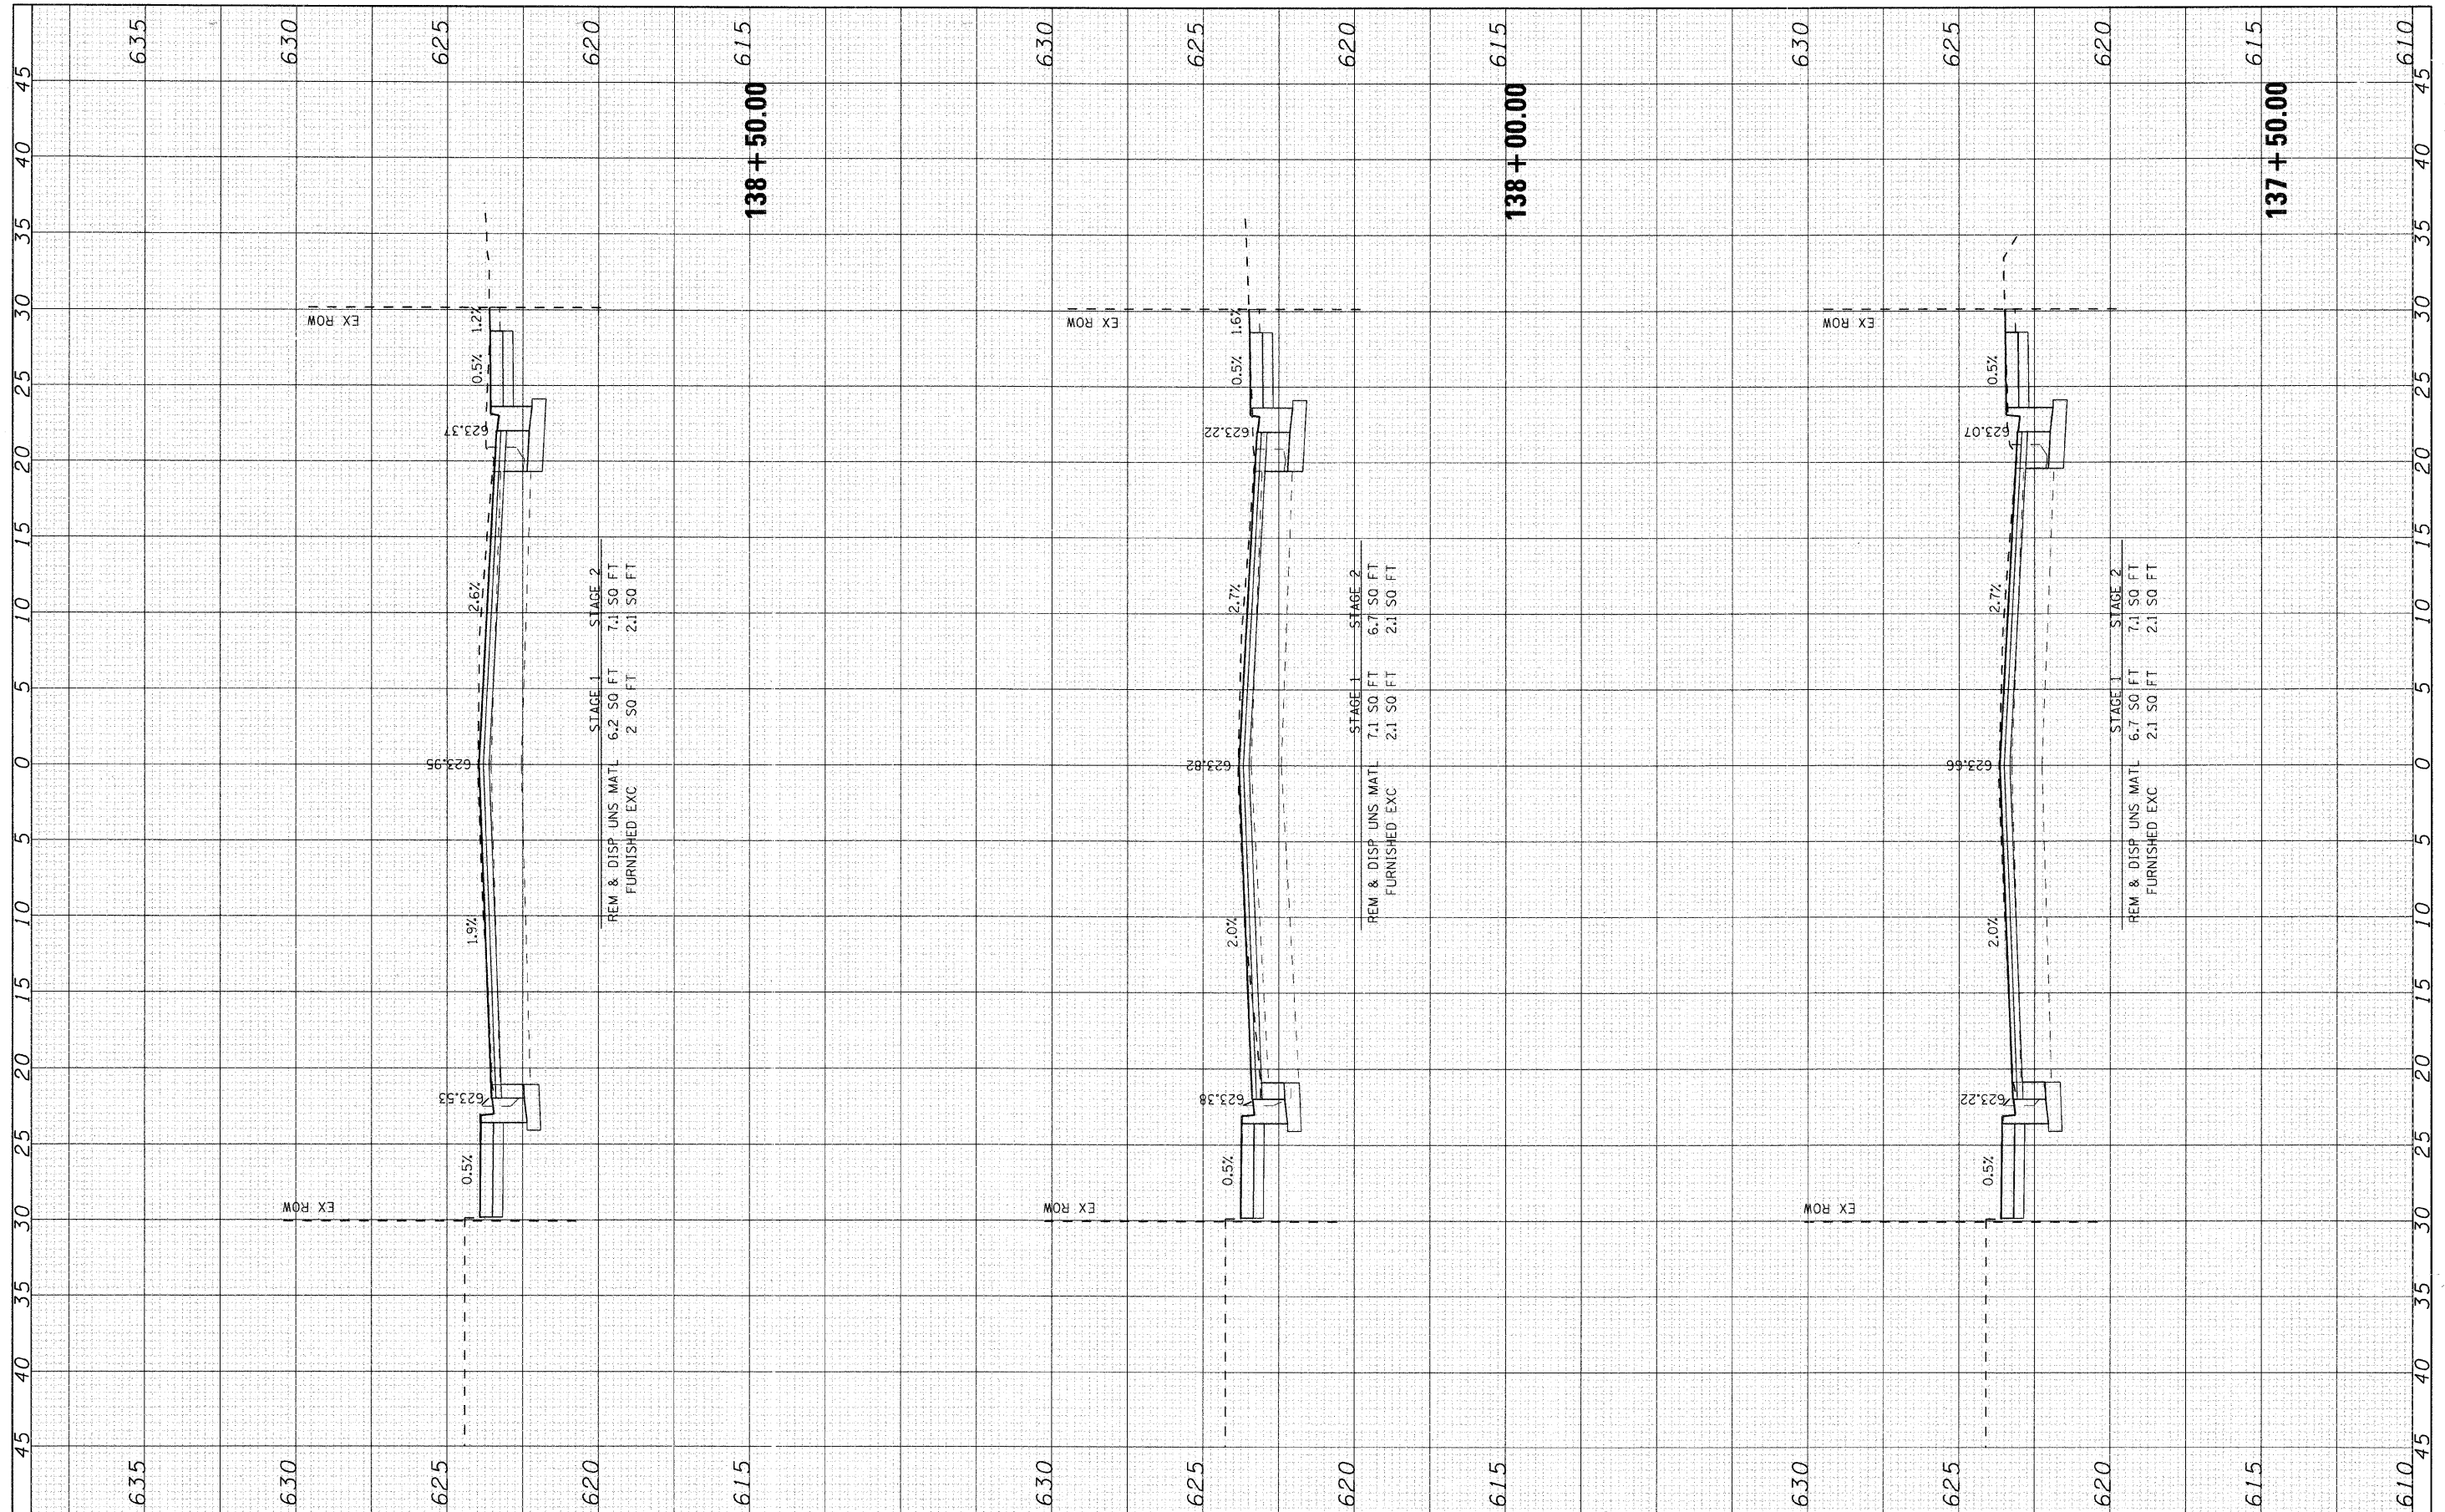

USER NAME = char-ke	DESIGNED - CMH	REVISED -
	DRAWN - CMH	REVISED -
PLOT SCALE = 5	CHECKED - JLP	REVISED -
PLOT DATE = 12/22/2008	DATE - 12/16/08	REVISED -

VILLAGE OF NILES

MILWAUKEE AVENUE CROSS SECTIONS

SCALE: 5 SHEET NO. 34 OF 70 SHEETS STA. 137+50.00 TO STA. 138+50.00

F.A.U. RTE. 3513	SECTION 08-00107-00-PV	COUNTY COOK	TOTAL SHEETS 169	SHEET NO. 133
FED. ROAD DIST. NO.		ILLINOIS FED. AID PROJECT M-80031723		CONTRACT NO.

MILWAUKEE AVENUE IMPROVEMENTS 08/22/08 062253-KSC-Milwaukee.dgn