


DATE	BY
SURVEYED	
PLOTTED	
NOTE BOOK	
AREAS CHECKED	
AREAS CHECKED	

DATE	BY
SURVEYED	
PLOTTED	
NOTE BOOK	
AREAS CHECKED	
AREAS CHECKED	

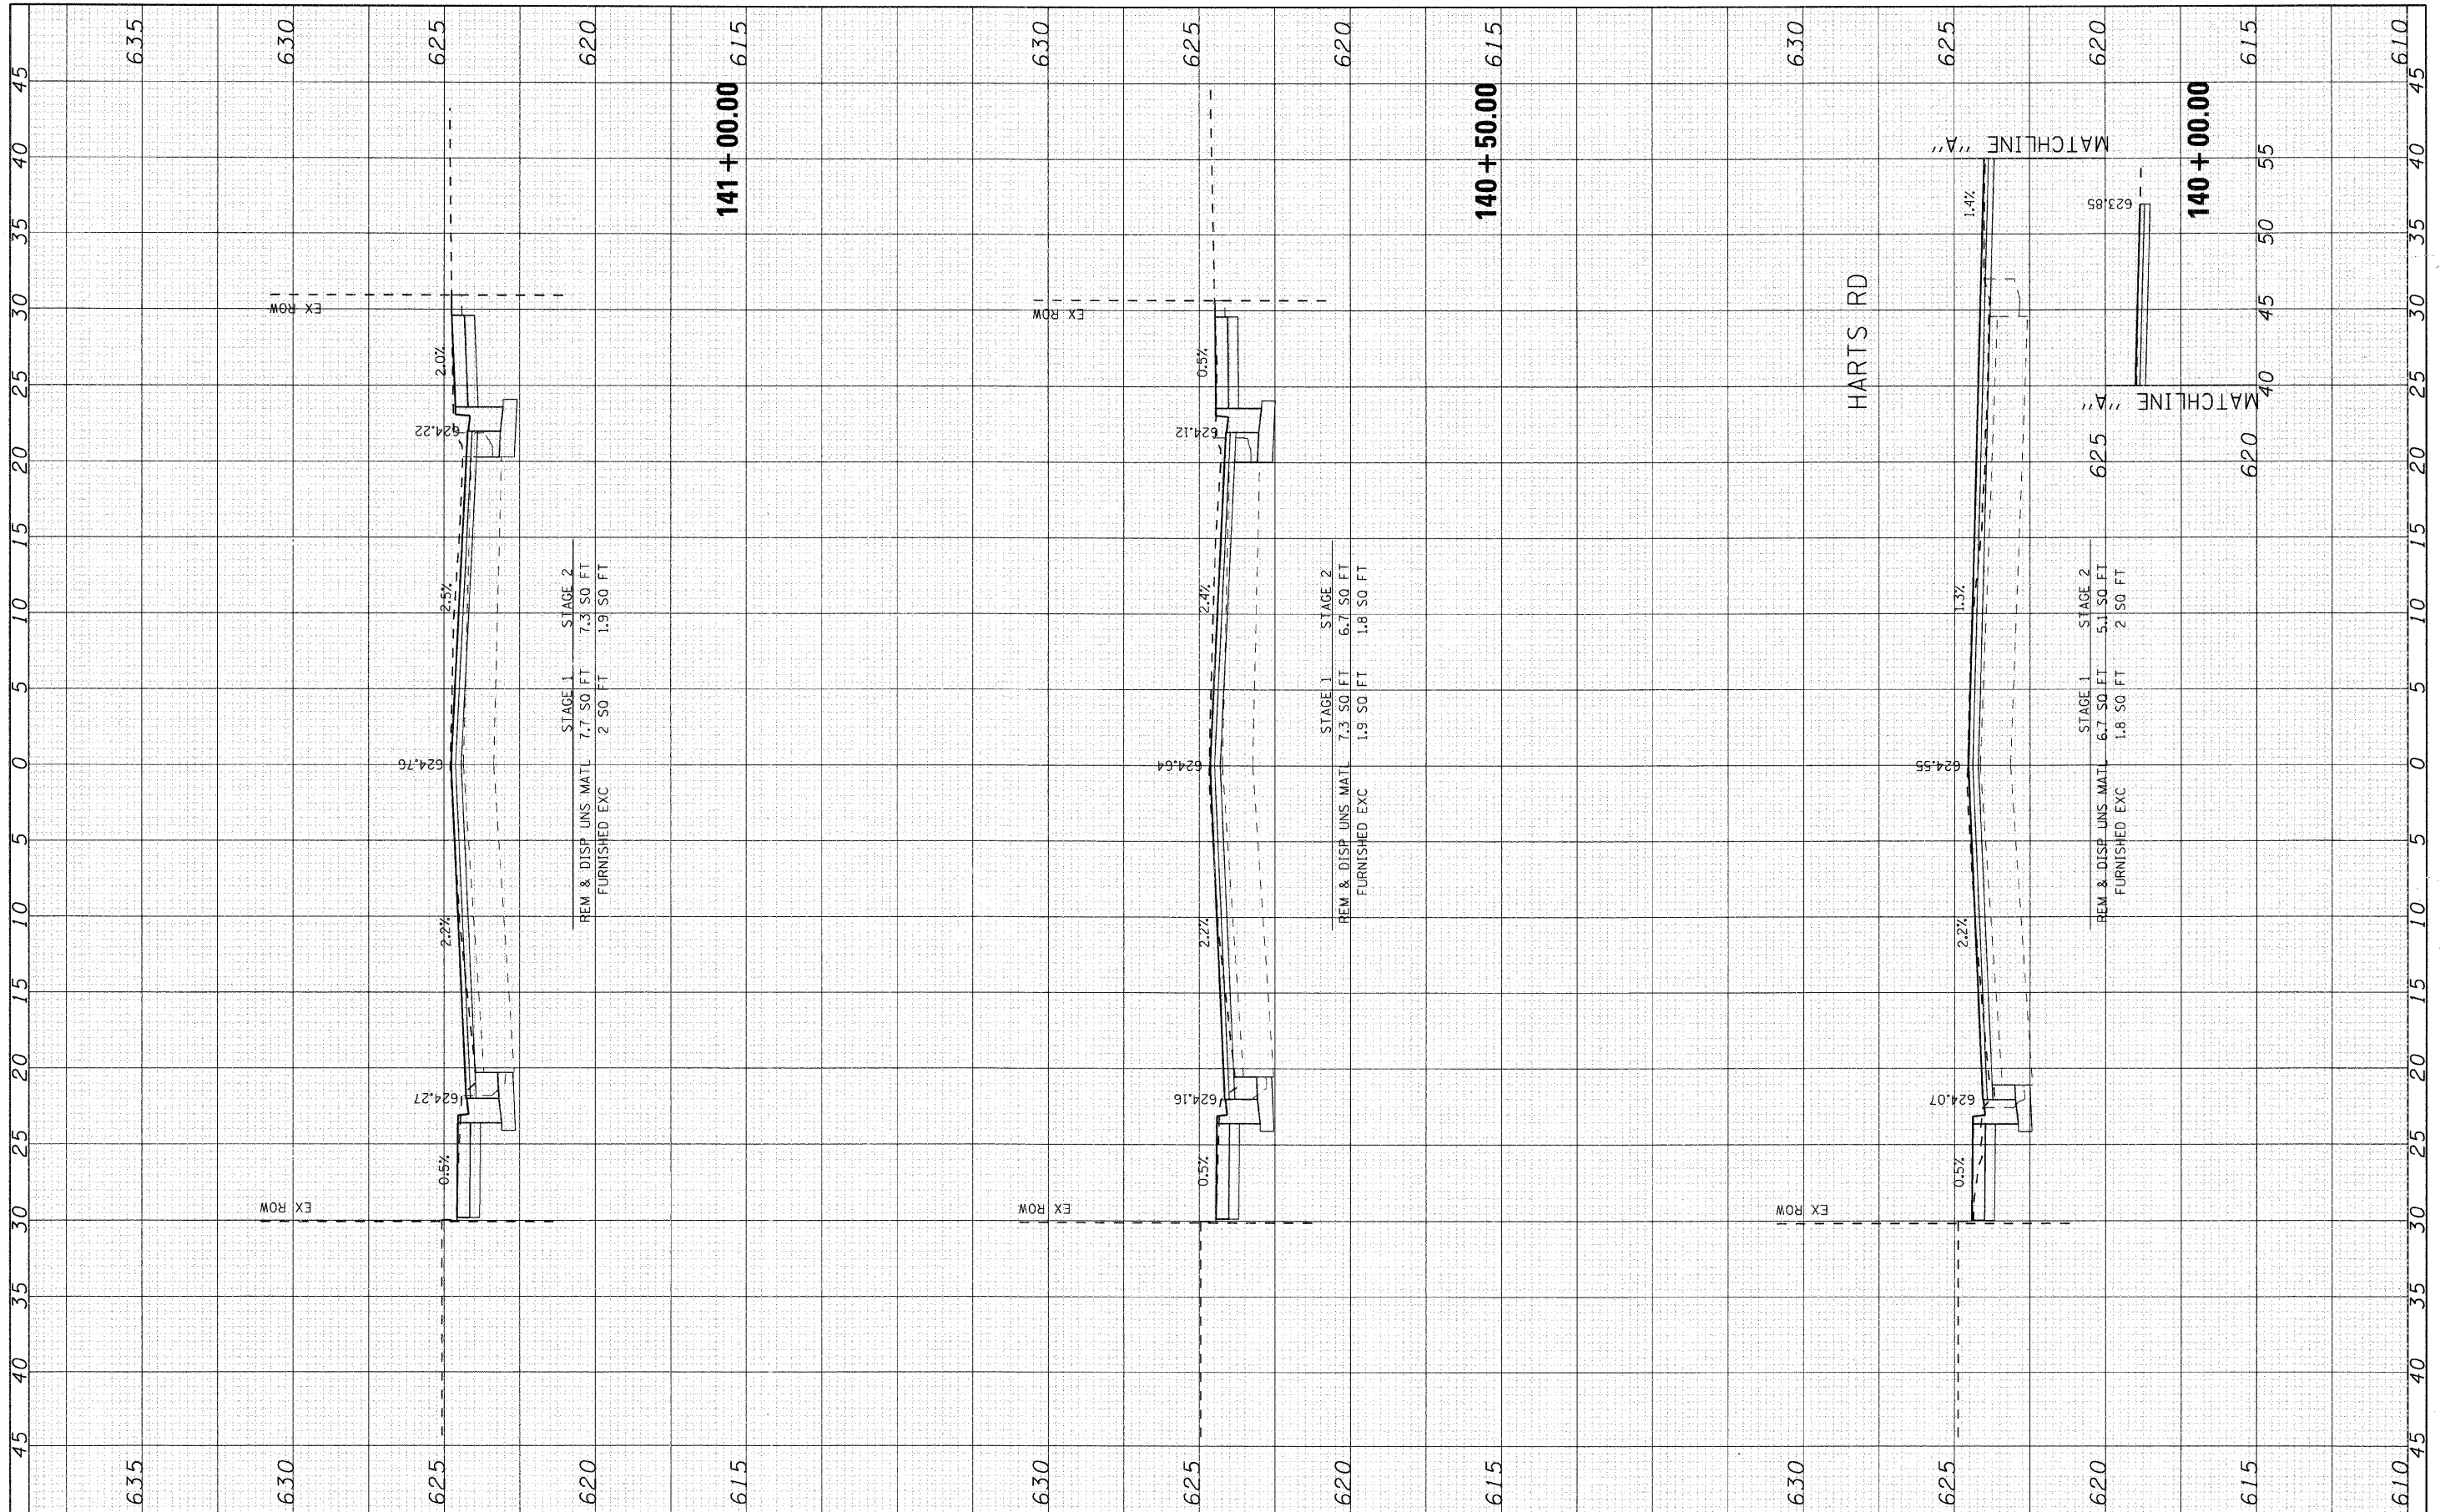

USER NAME = cha-ktc
 PLOT SCALE = 5
 PLOT DATE = 12/22/2008

DESIGNED - CMH
 DRAWN - CMH
 CHECKED - JLP
 DATE - 12/16/08

REVISED -
 REVISED -
 REVISED -
 REVISED -

VILLAGE OF NILES

MILWAUKEE AVENUE CROSS SECTIONS

SCALE: 5 SHEET NO. 36 OF 70 SHEETS STA. 140+00.00 TO STA. 141+00.00

F.A.U. RTE.	SECTION	COUNTY	TOTAL SHEETS	SHEET NO.
3513	08-00107-00-PV	COOK	169	135
FED. ROAD DIST. NO.		ILLINOIS FED. AID PROJECT		M - 80031723
CONTRACT NO.				