


FINAL SURVEY	DATE
SURVEYED	BY
PLOTTED	
NOTE BOOK	
AREAS CHECKED	
NO.	

ORIGINAL SURVEY	DATE
SURVEYED	BY
PLOTTED	
NOTE BOOK	
AREAS CHECKED	
NO.	

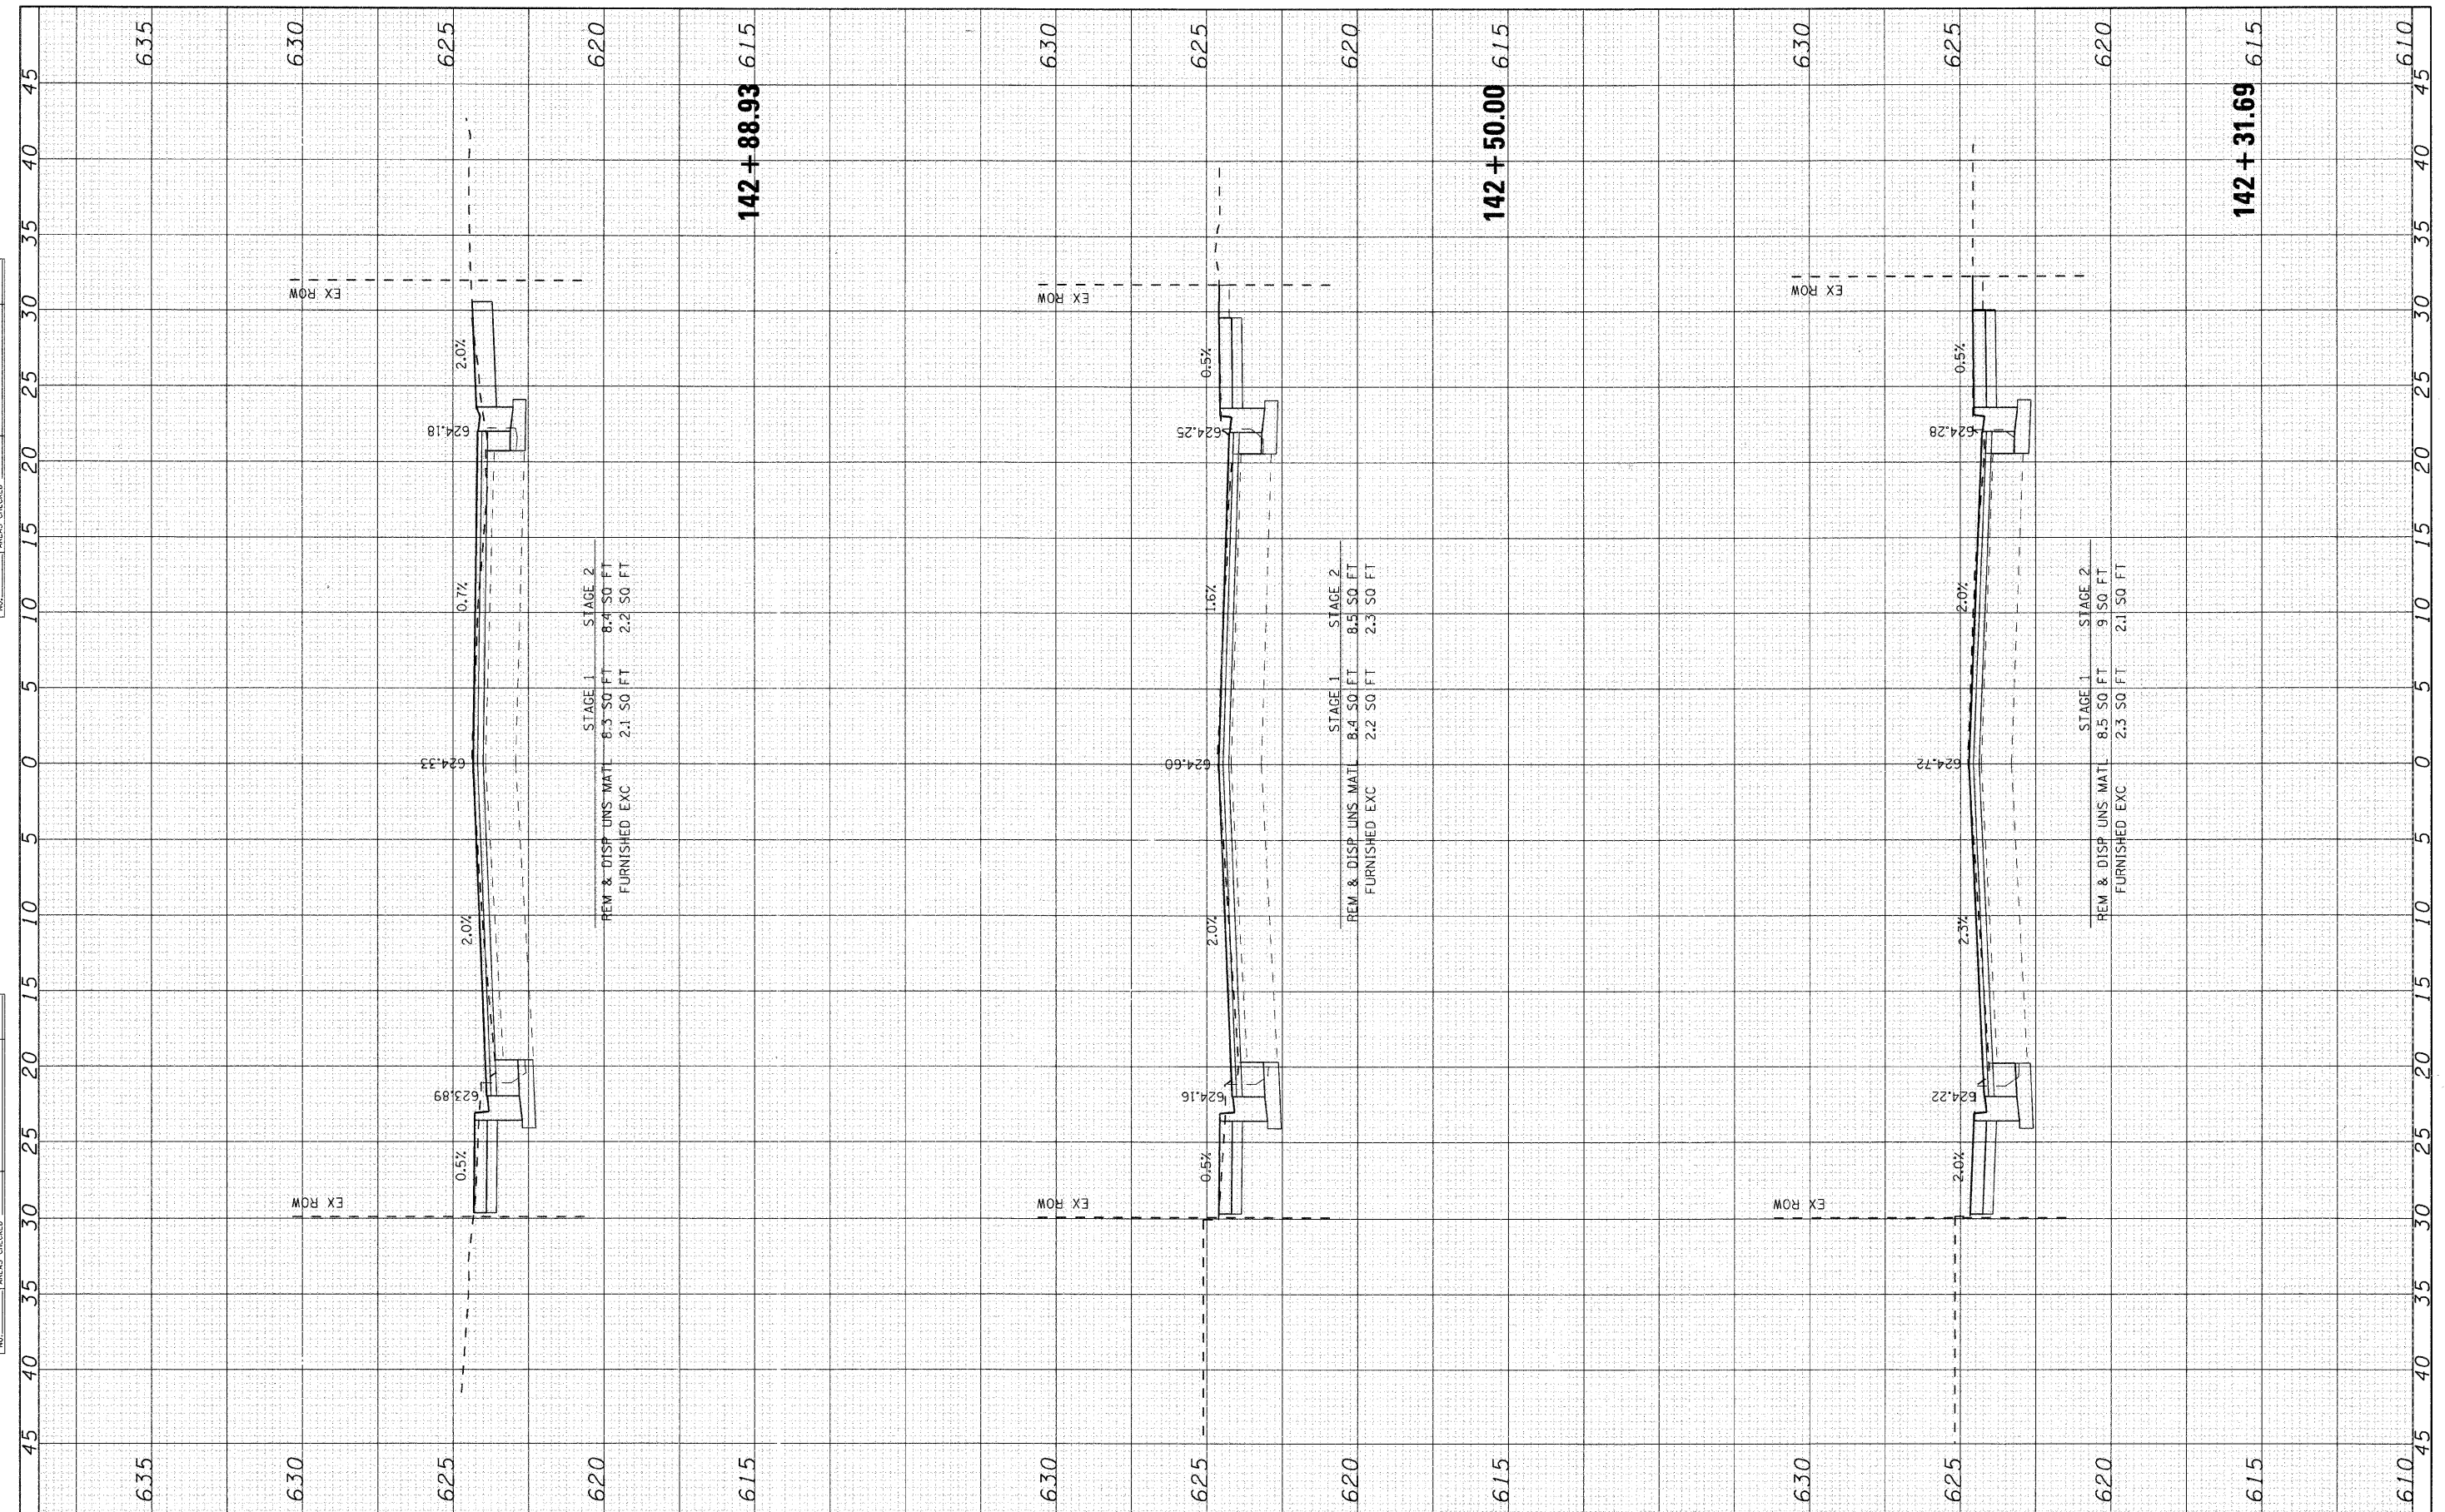

**SEC Group, Inc.**  
 Professional Design Firm # 154-00016  
 Engineering  
 Surveying  
 Planning  
 Landscape Architecture  
 McHenry • Yorkville • New Lenox • Chicago  
 www.secgroupinc.com

USER NAME = char-ke	DESIGNED - CMH	REVISED -
PLOT SCALE = 5	DRAWN - CMH	REVISED -
PLOT DATE = 12/22/2008	CHECKED - JLP	REVISED -
	DATE - 12/16/08	REVISED -

**VILLAGE OF NILES**

**MILWAUKEE AVENUE CROSS SECTIONS**  
 SCALE: 5 SHEET NO. 38 OF 70 SHEETS STA. 142+31.69 TO STA. 142+88.93

F.A.U. RTE. 3513	SECTION 08-00107-00-PV	COUNTY COOK	TOTAL SHEETS 169	SHEET NO. 137
FED. ROAD DIST. NO.		ILLINOIS FED. AID PROJECT M-8003(723)	CONTRACT NO. 03074	

MILWAUKEE AVENUE IMPROVEMENTS  
 06/2003  
 06/2003-KSC-Milwaukee, Inc.