


FINAL SURVEY	BY	DATE
PLOTTED		
NOTE BOOK		
AREAS CHECKED		
NO.		

ORIGINAL SURVEY	BY	DATE
PLOTTED		
NOTE BOOK		
AREAS CHECKED		
NO.		

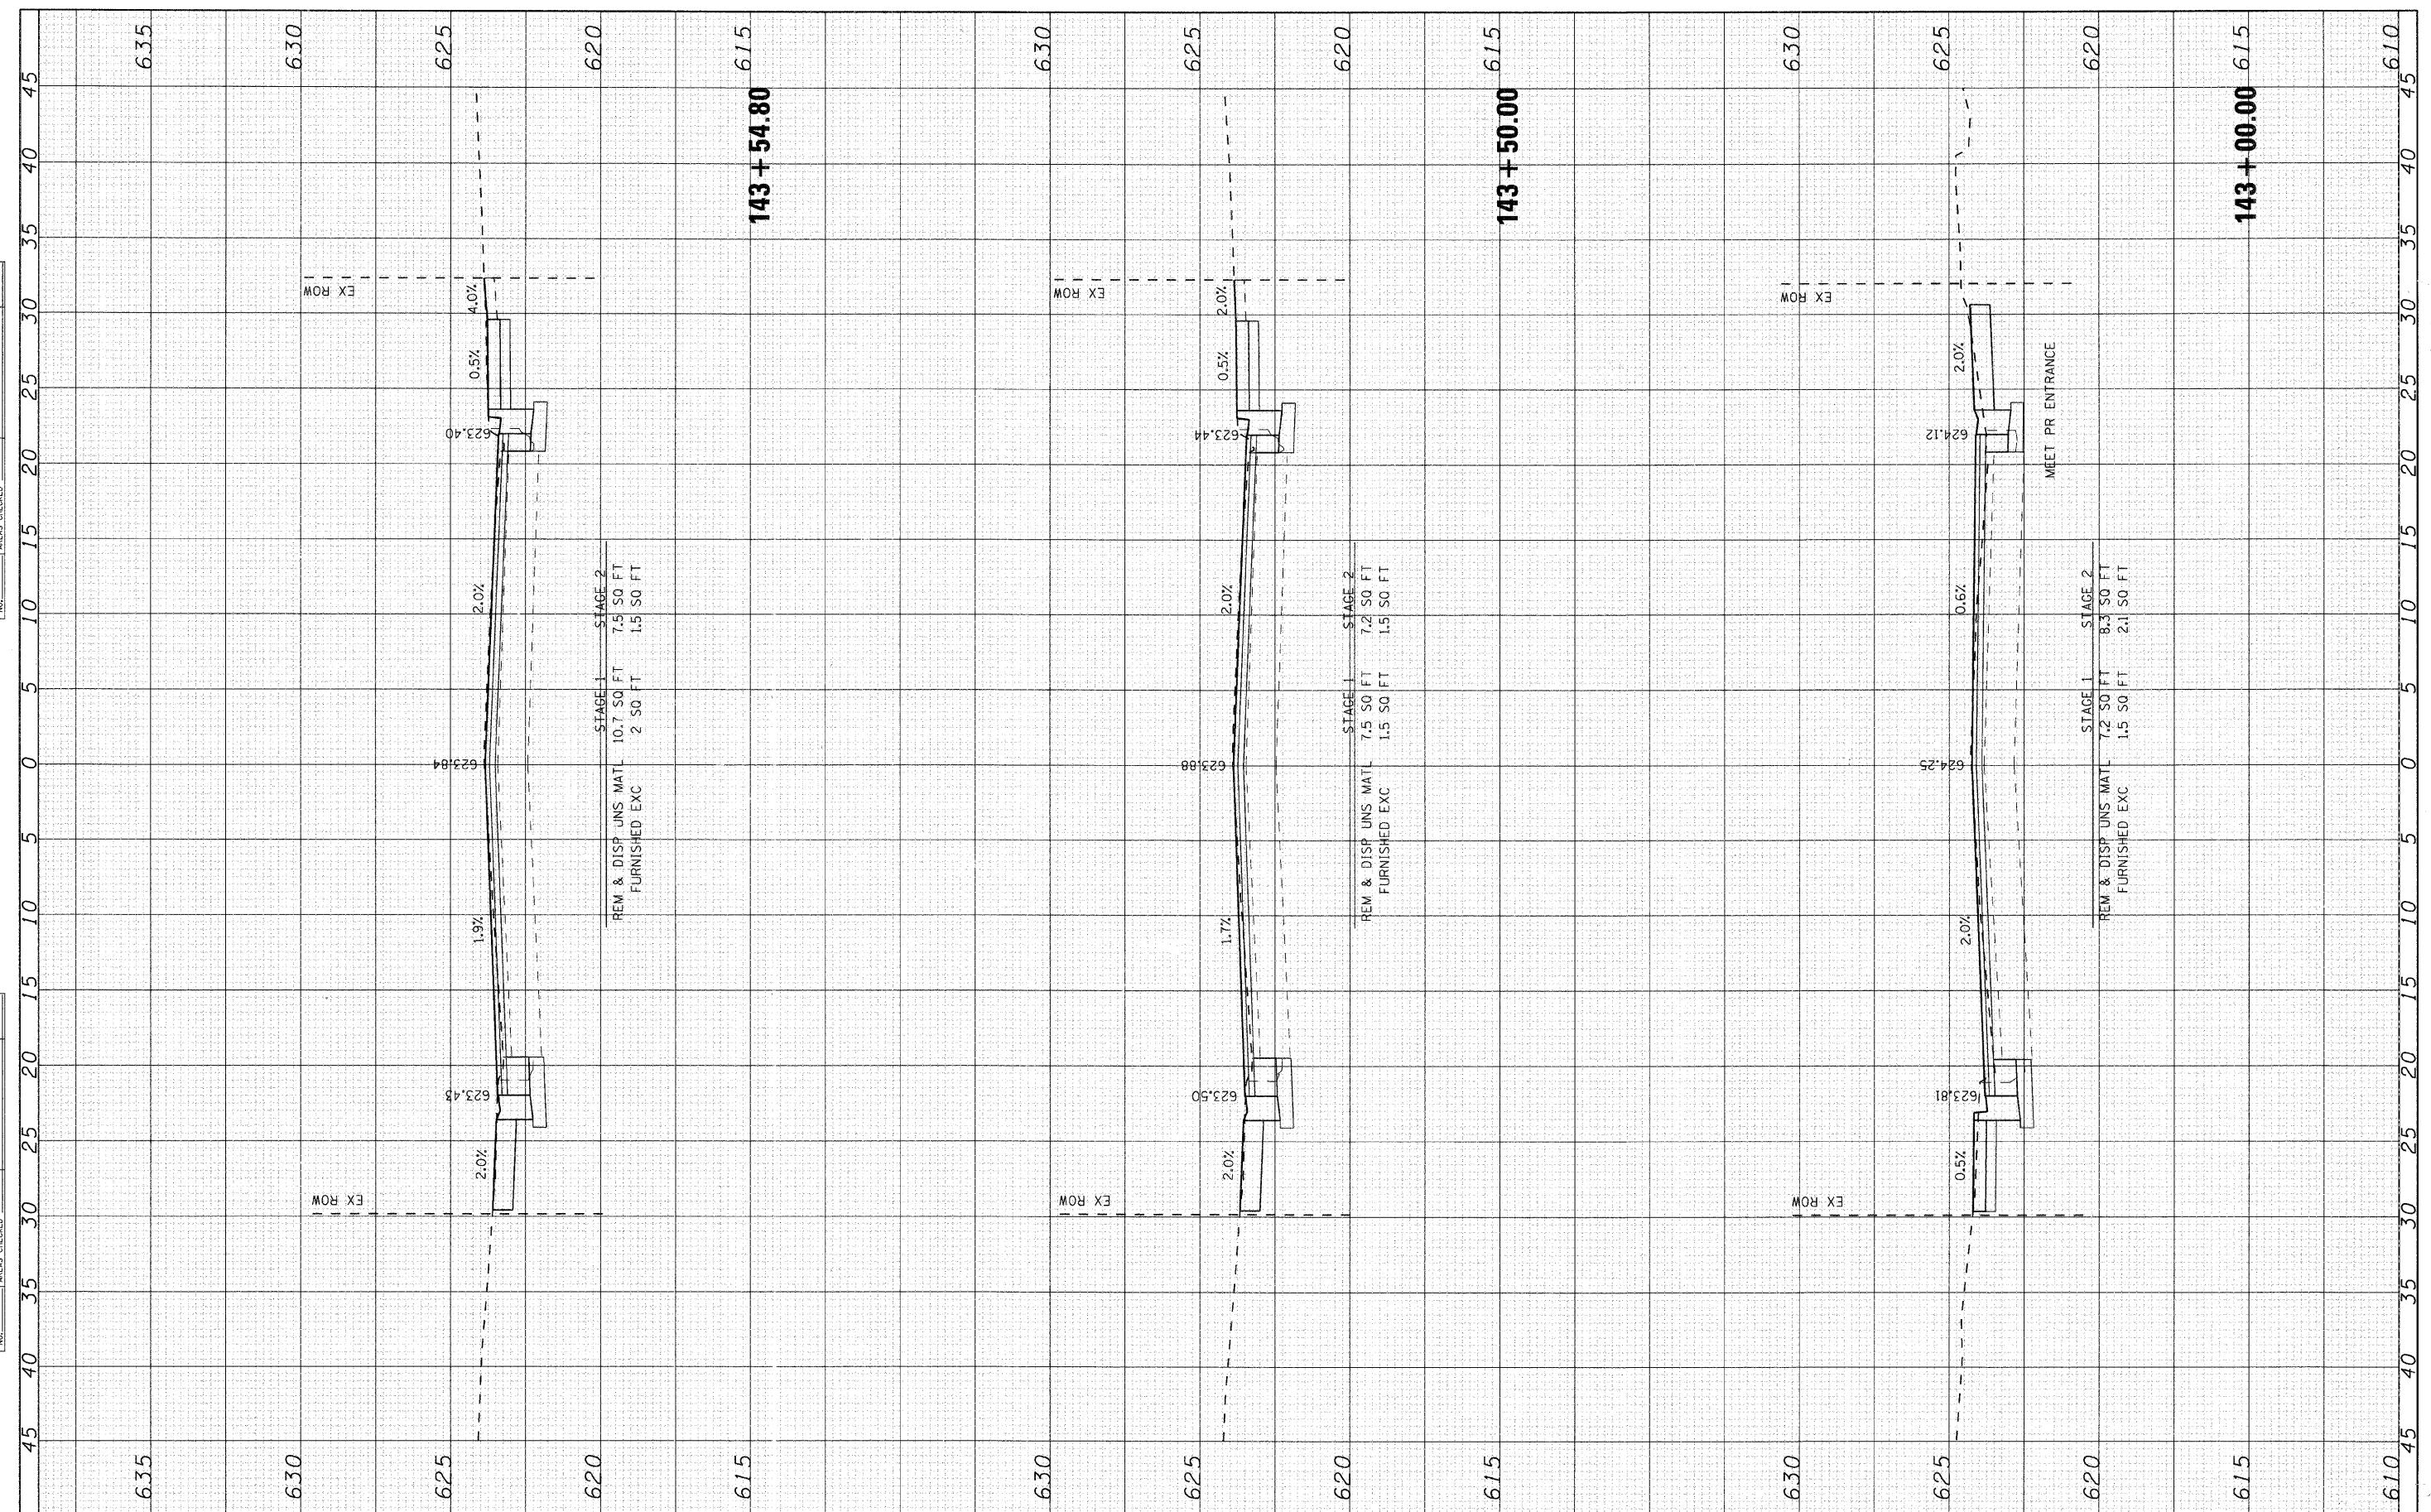

USER NAME = char-ke	DESIGNED - CMH	REVISED -
PLOT SCALE = 5	DRAWN - CMH	REVISED -
PLOT DATE = 12/22/2008	CHECKED - JLP	REVISED -
	DATE - 12/16/08	REVISED -

VILLAGE OF NILES

MILWAUKEE AVENUE CROSS SECTIONS

SCALE: 5 SHEET NO. 39 OF 70 SHEETS STA. 143+00.00 TO STA. 143+54.80

F.A.U. RTE. 3513	SECTION 08-00107-00-PV	COUNTY COOK	TOTAL SHEETS 169	SHEET NO. 138
FED. ROAD DIST. NO.		ILLINOIS FED. AID PROJECT M - 8003(723)		CONTRACT NO.

MILWAUKEE AVENUE IMPROVEMENTS  
06/25/03-XSC-Milwaukee.dgn