


FINAL SURVEY	SURVEYED	BY	DATE
NOTE BOOK	PLOTTED		
NO.	AREAS CHECKED		

ORIGINAL SURVEY	SURVEYED	BY	DATE
NOTE BOOK	PLOTTED		
NO.	AREAS CHECKED		

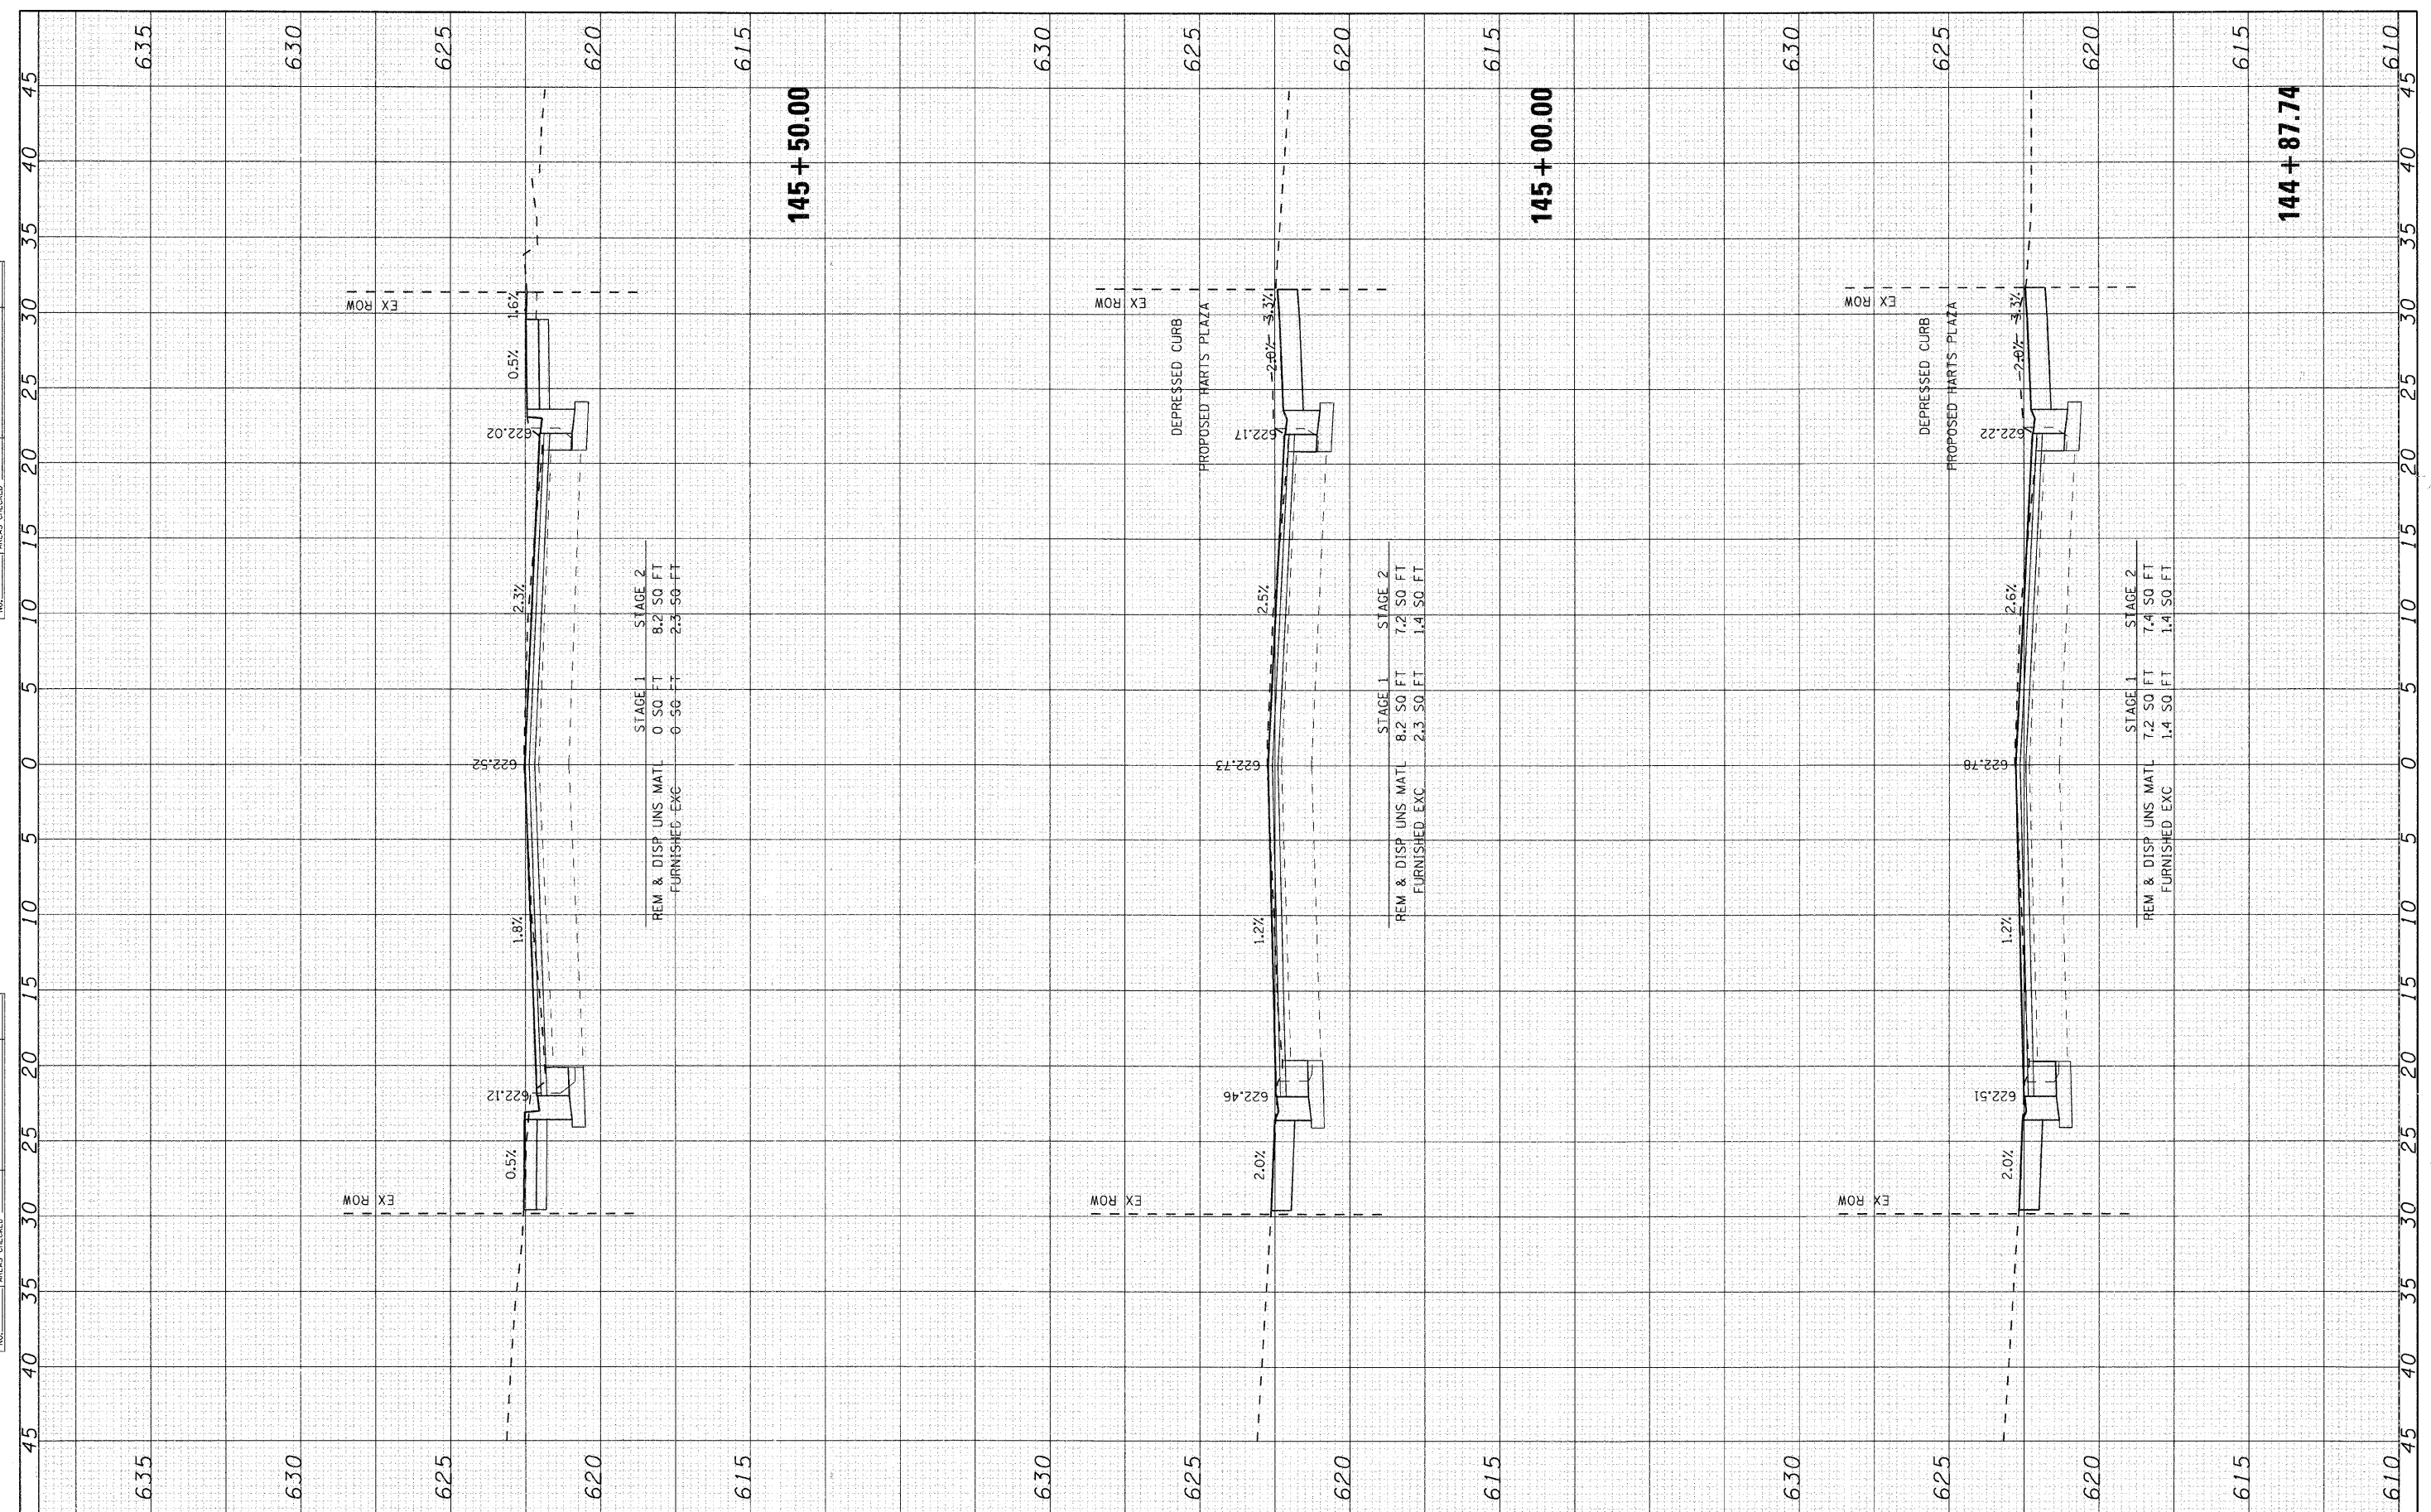

USER NAME = char-ke	DESIGNED - CMH	REVISED -
PLOT SCALE = 5	DRAWN - CMH	REVISED -
PLOT DATE = 12/22/2008	CHECKED - JLP	REVISED -
	DATE - 12/16/08	REVISED -

VILLAGE OF MILES

MILWAUKEE AVENUE CROSS SECTIONS

SCALE: 5 SHEET NO. 41 OF 70 SHEETS STA. 144+87.74 TO STA. 145+50.00

F.A.U. RTE.	SECTION	COUNTY	TOTAL SHEETS	SHEET NO.
3513	08-00107-00-PV	COOK	169	140
CONTRACT NO. 08-00107-00-PV				
FED. ROAD DIST. NO. ILLINOIS FED. AID PROJECT M-8003(723)				