


FINAL SURVEY	DATE
SURVEYED	BY
PLOTTED	
NOTE BOOK	
DATE	
AREAS CHECKED	
NO.	

ORIGINAL SURVEY	DATE
SURVEYED	BY
PLOTTED	
NOTE BOOK	
DATE	
AREAS CHECKED	
NO.	

635

635

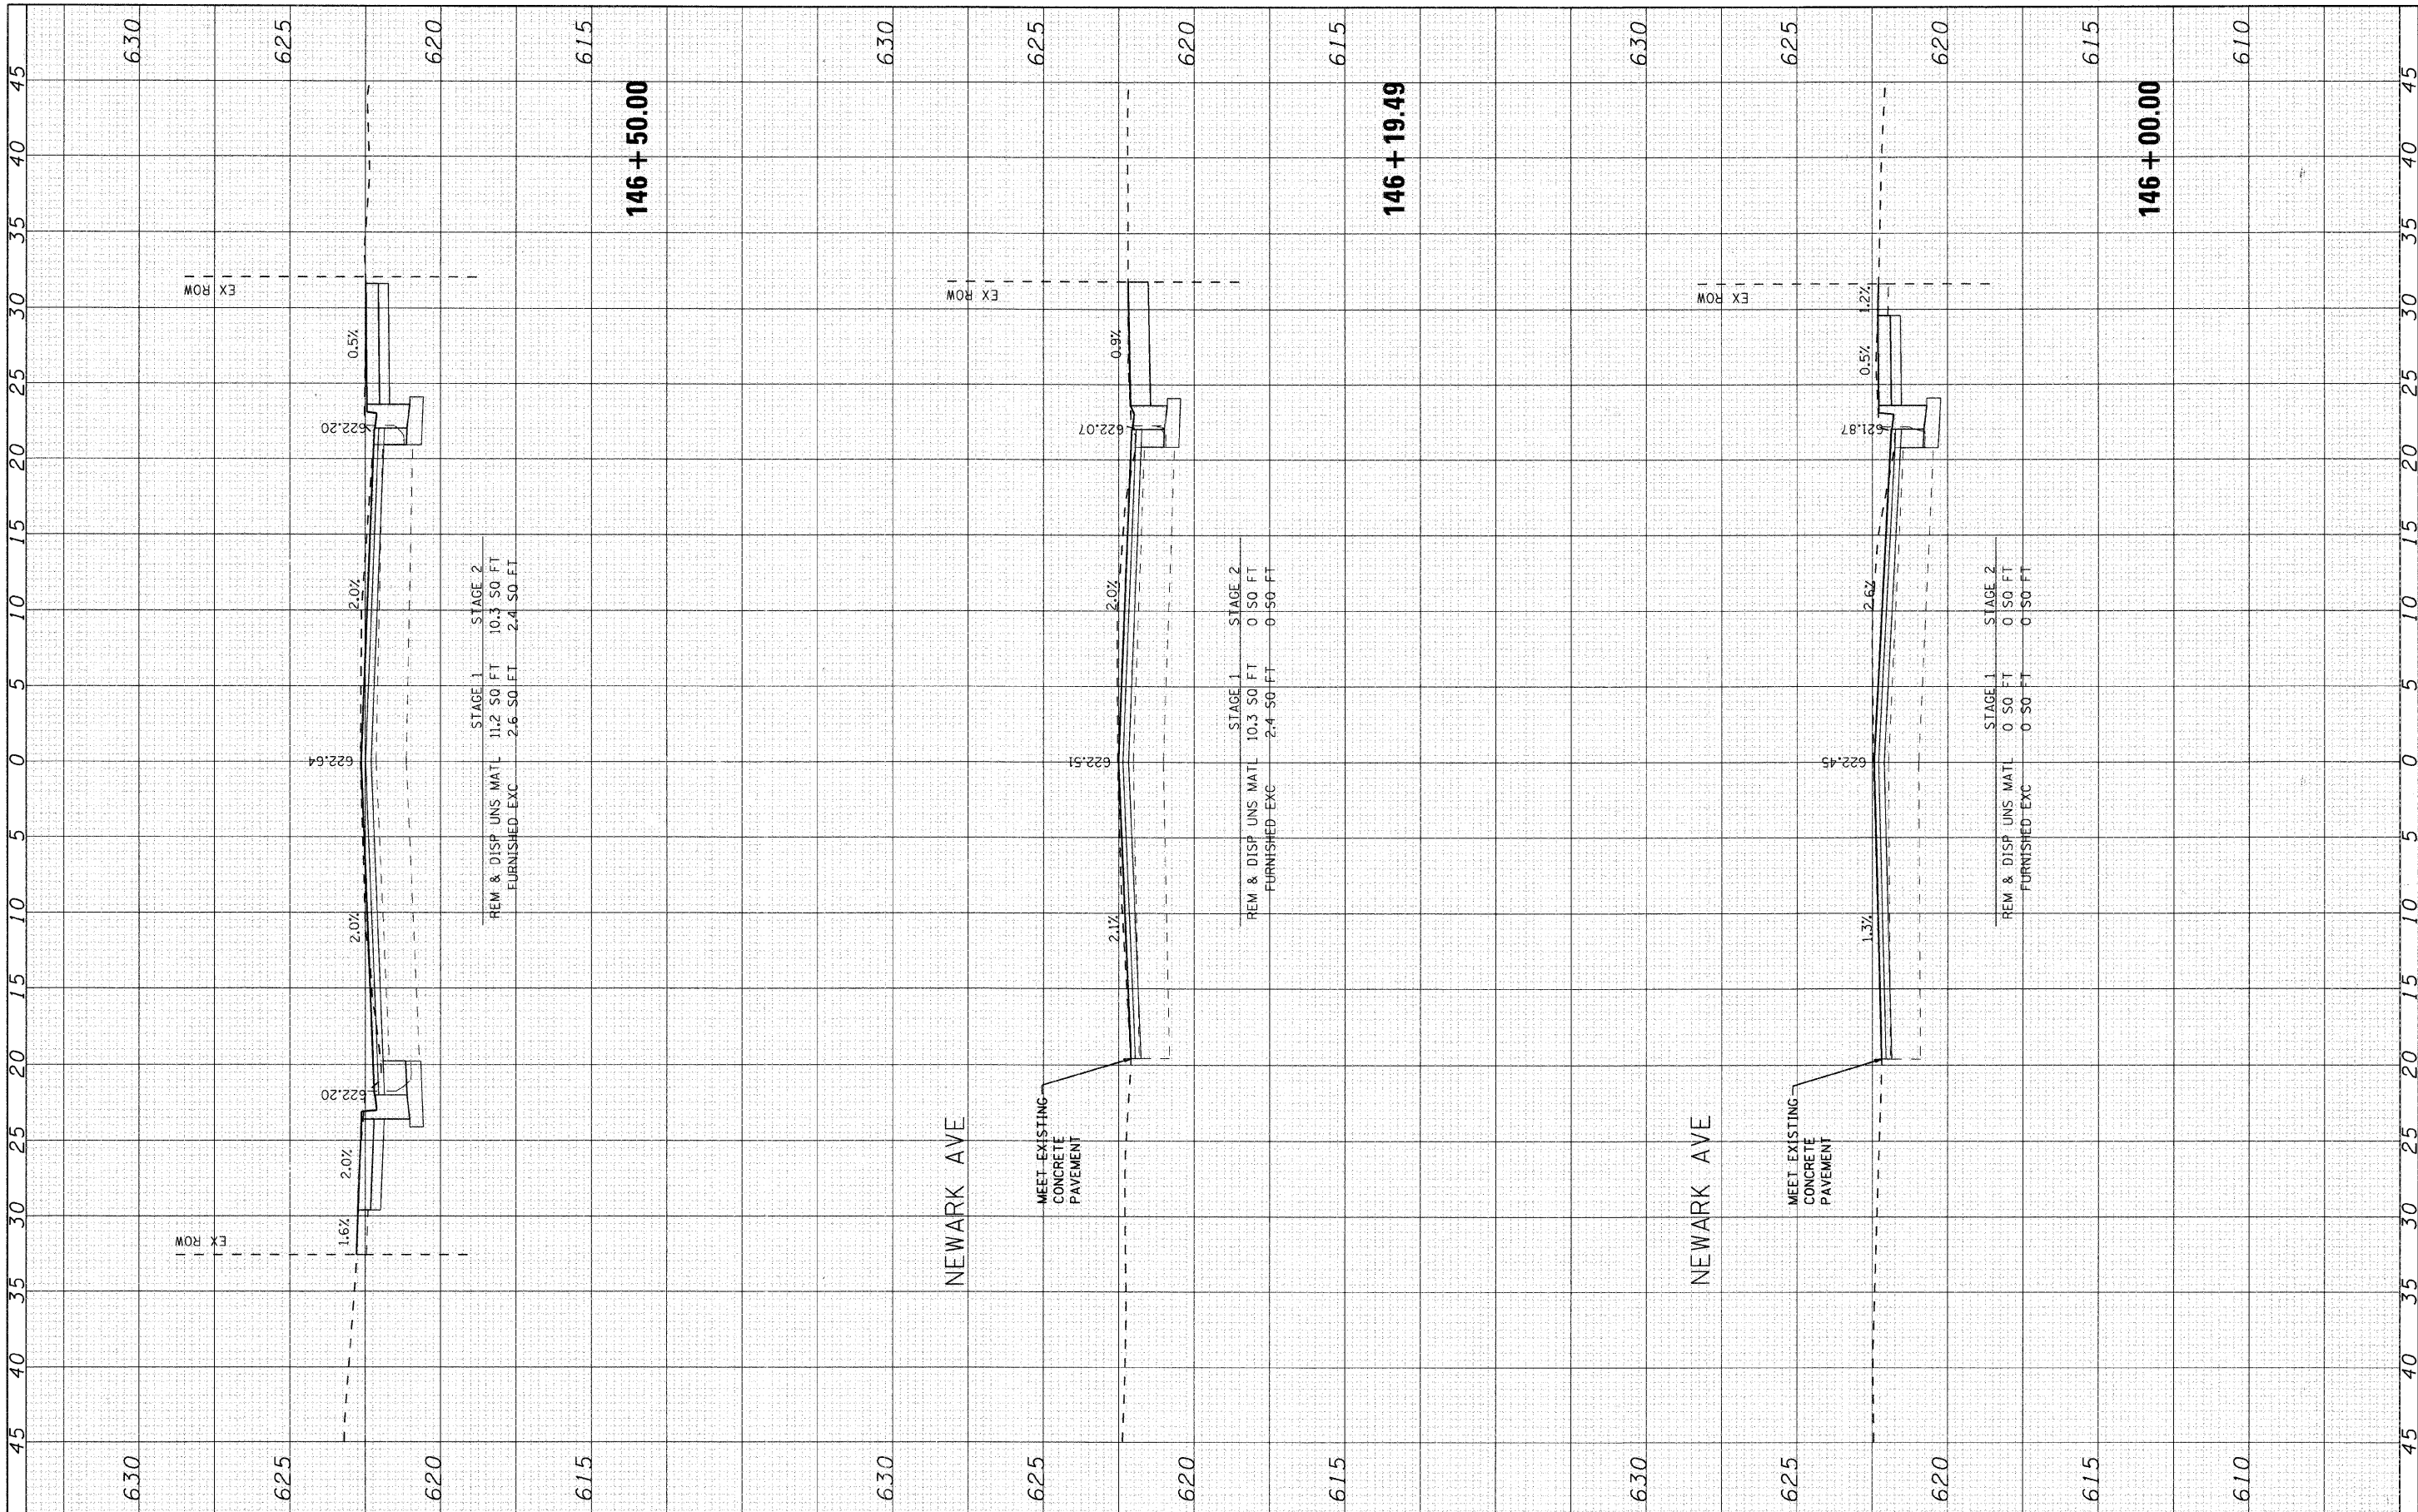

SEC Group, Inc.
 Engineering
 Planning
 Consulting
 Construction
 Management
 McHenry • Yorkville • New Lenox • Chicago
 www.secgroupinc.com

USER NAME = char-ke
DESIGNED - CMH
DRAWN - CMH
CHECKED - JLP
DATE - 12/16/08
REVISIONS
REVISIONS
REVISIONS
REVISIONS

DESIGNED - CMH	REVISIONS
DRAWN - CMH	REVISIONS
CHECKED - JLP	REVISIONS
DATE - 12/16/08	REVISIONS

VILLAGE OF NILES

MILWAUKEE AVENUE CROSS SECTIONS			
SCALE: 5	SHEET NO. 42 OF 70 SHEETS	STA. 146+00.00 TO STA. 146+50.00	

F.A.U. RTE. 3513	SECTION 08-00107-00-PV	COUNTY COOK	TOTAL SHEETS 169	SHEET NO. 141
CONTRACT NO. 08-00107-00-PV				
FED. ROAD DIST. NO. ILLINOIS FED. AID PROJECT M-800317231				

MILWAUKEE AVENUE IMPROVEMENTS
 080203
 080203-KSC-Milwaukee.dgn