


FINAL SURVEY	SURVEYED	BY	DATE
NOTE BOOK NO.	PLOTTED		
	DATE		
	AREAS CHECKED		

ORIGINAL SURVEY	SURVEYED	BY	DATE
NOTE BOOK NO.	PLOTTED		
	DATE		
	AREAS CHECKED		

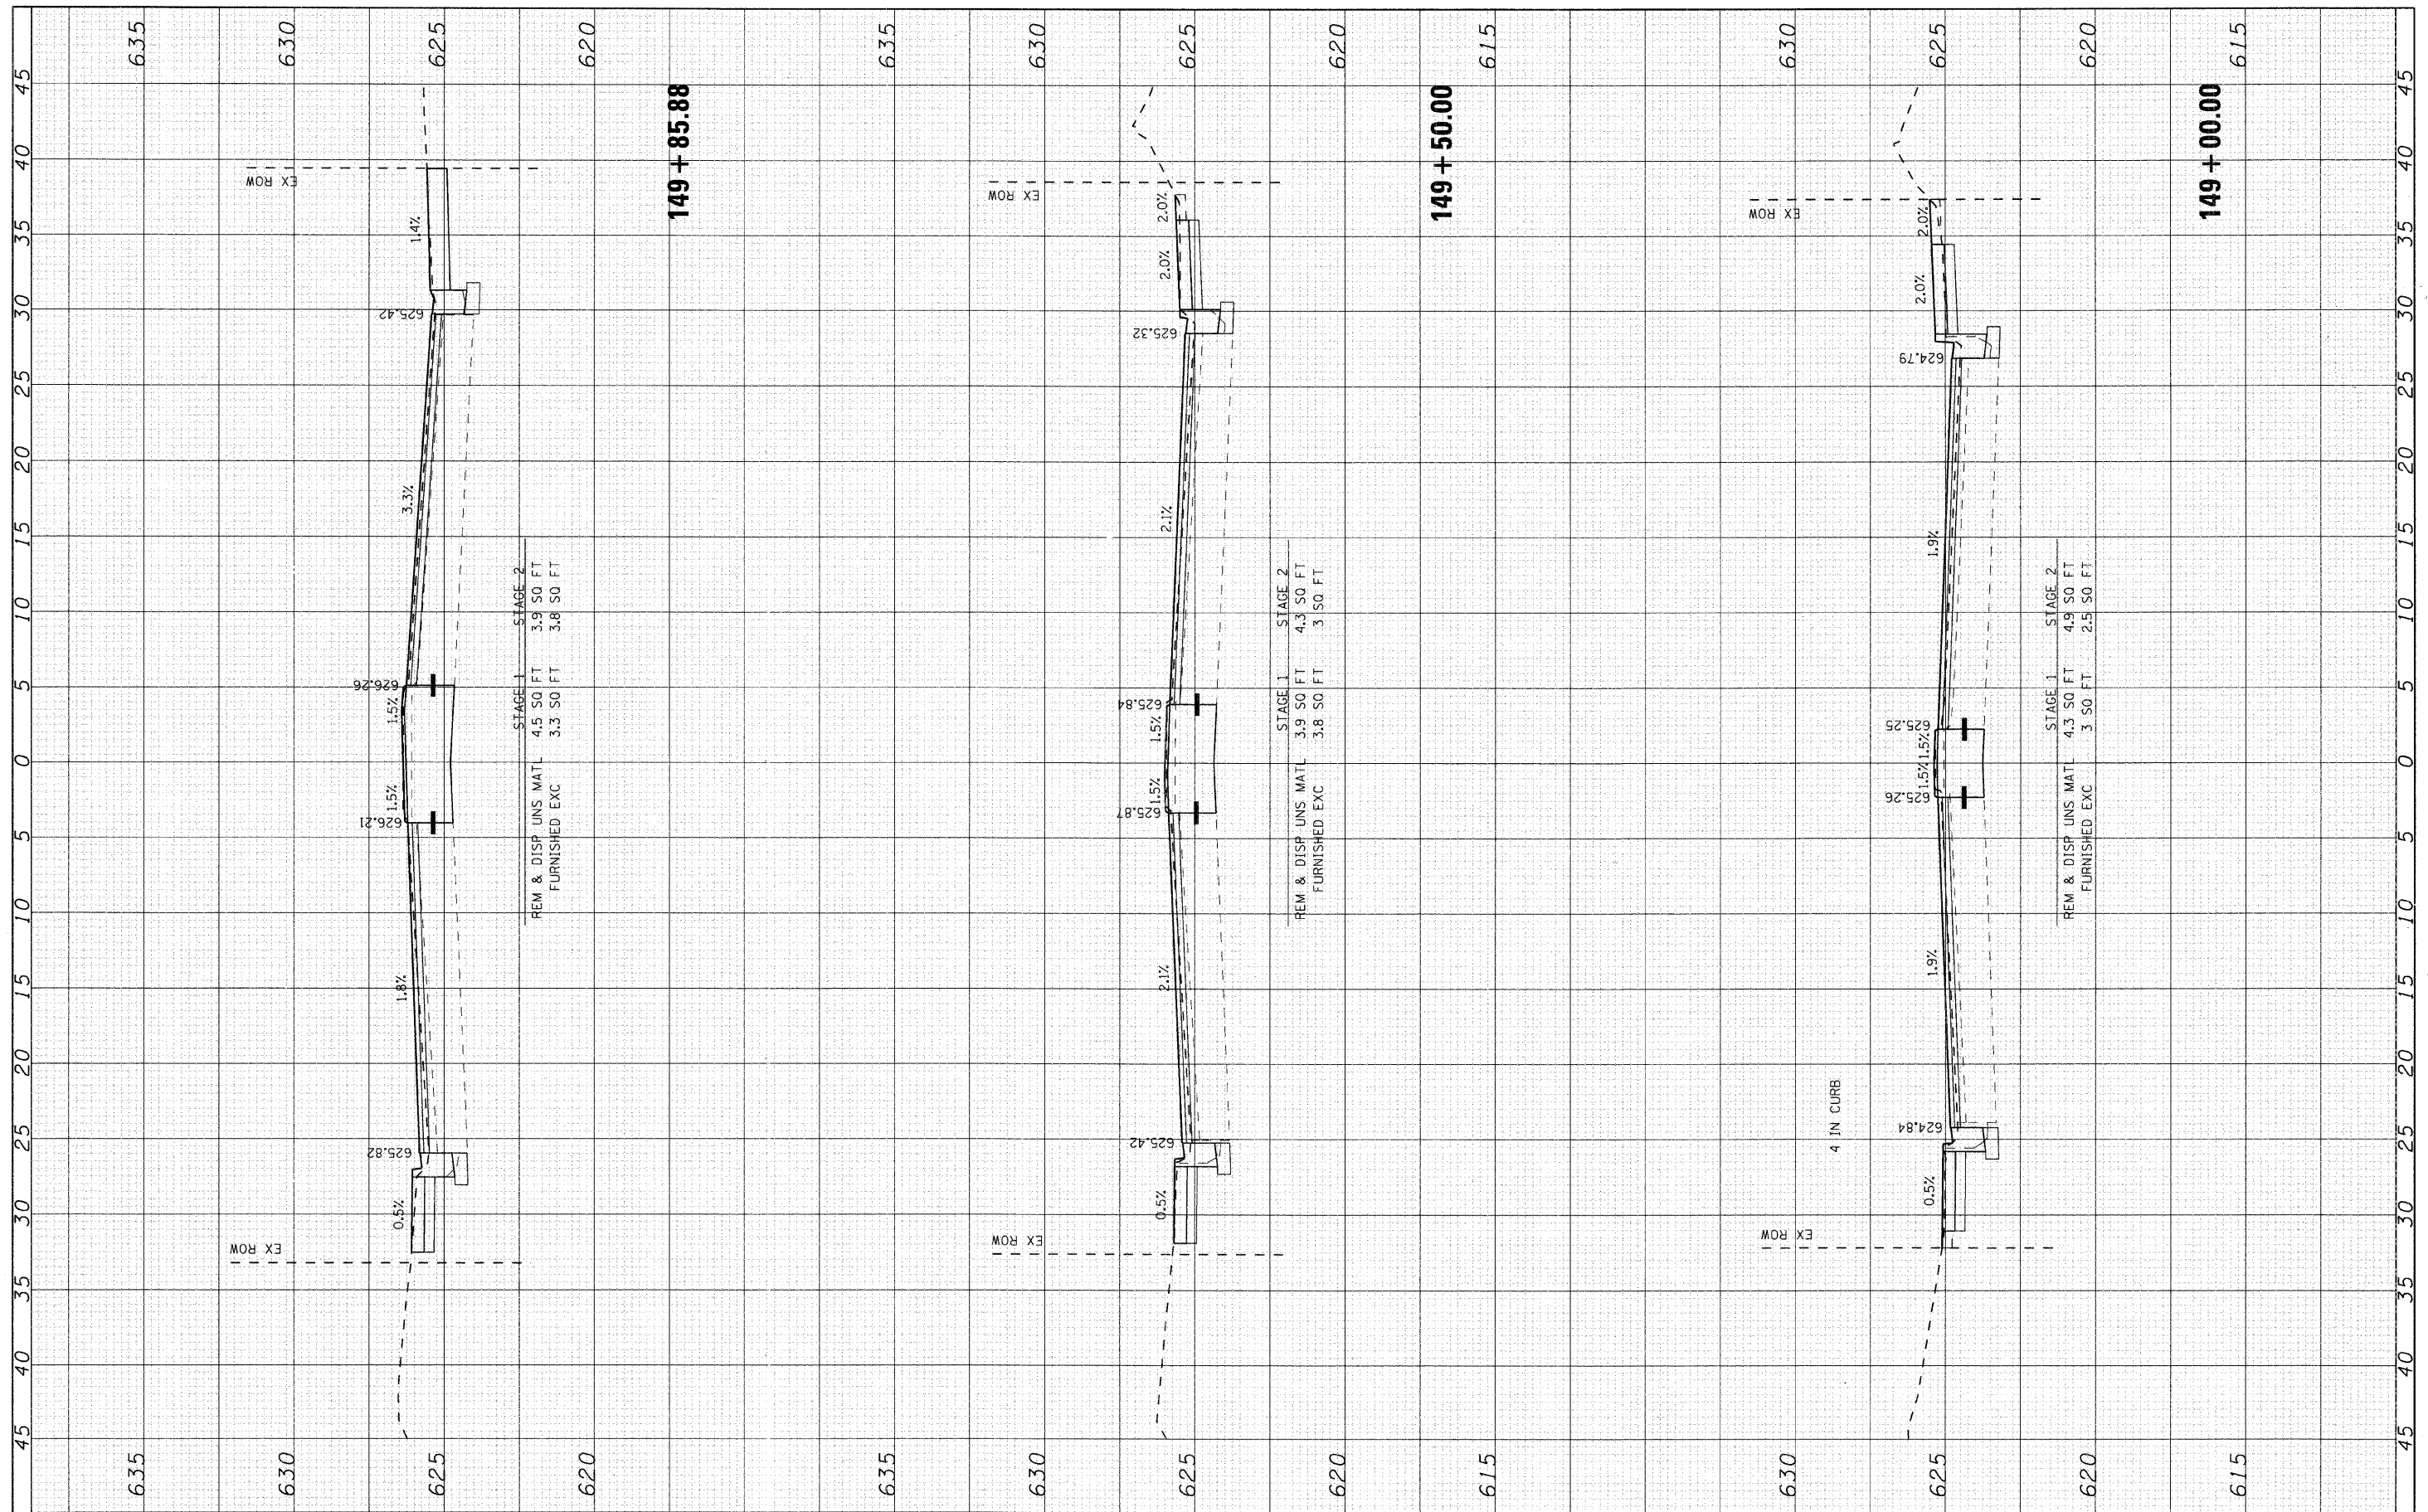

USER NAME = charthe  
 PLOT SCALE = 5  
 PLOT DATE = 12/22/2008

DESIGNED - CMH  
 DRAWN - CMH  
 CHECKED - JLP  
 DATE - 12/16/08

REVISED -  
 REVISED -  
 REVISED -  
 REVISED -

**VILLAGE OF NILES**

**MILWAUKEE AVENUE CROSS SECTIONS**

SCALE: 5      SHEET NO. 45 OF 70 SHEETS      STA. 149+00.00 TO STA. 149+85.88

F.A.U. RTE.	SECTION	COUNTY	TOTAL SHEETS	SHEET NO.
3513	08-00107-00-PV	COOK	169	144
FED. ROAD DIST. NO. [ILLINOIS] FED. AID PROJECT M -8003(1723)			CONTRACT NO. [REDACTED]	