


DATE	
BY	
ORIGINAL SURVEY	
SURVEYED	
PLOTTED	
DATE	
NOTE BOOK	
NO.	
AREAS CHECKED	

DATE	
BY	
ORIGINAL SURVEY	
SURVEYED	
PLOTTED	
DATE	
NOTE BOOK	
NO.	
AREAS CHECKED	

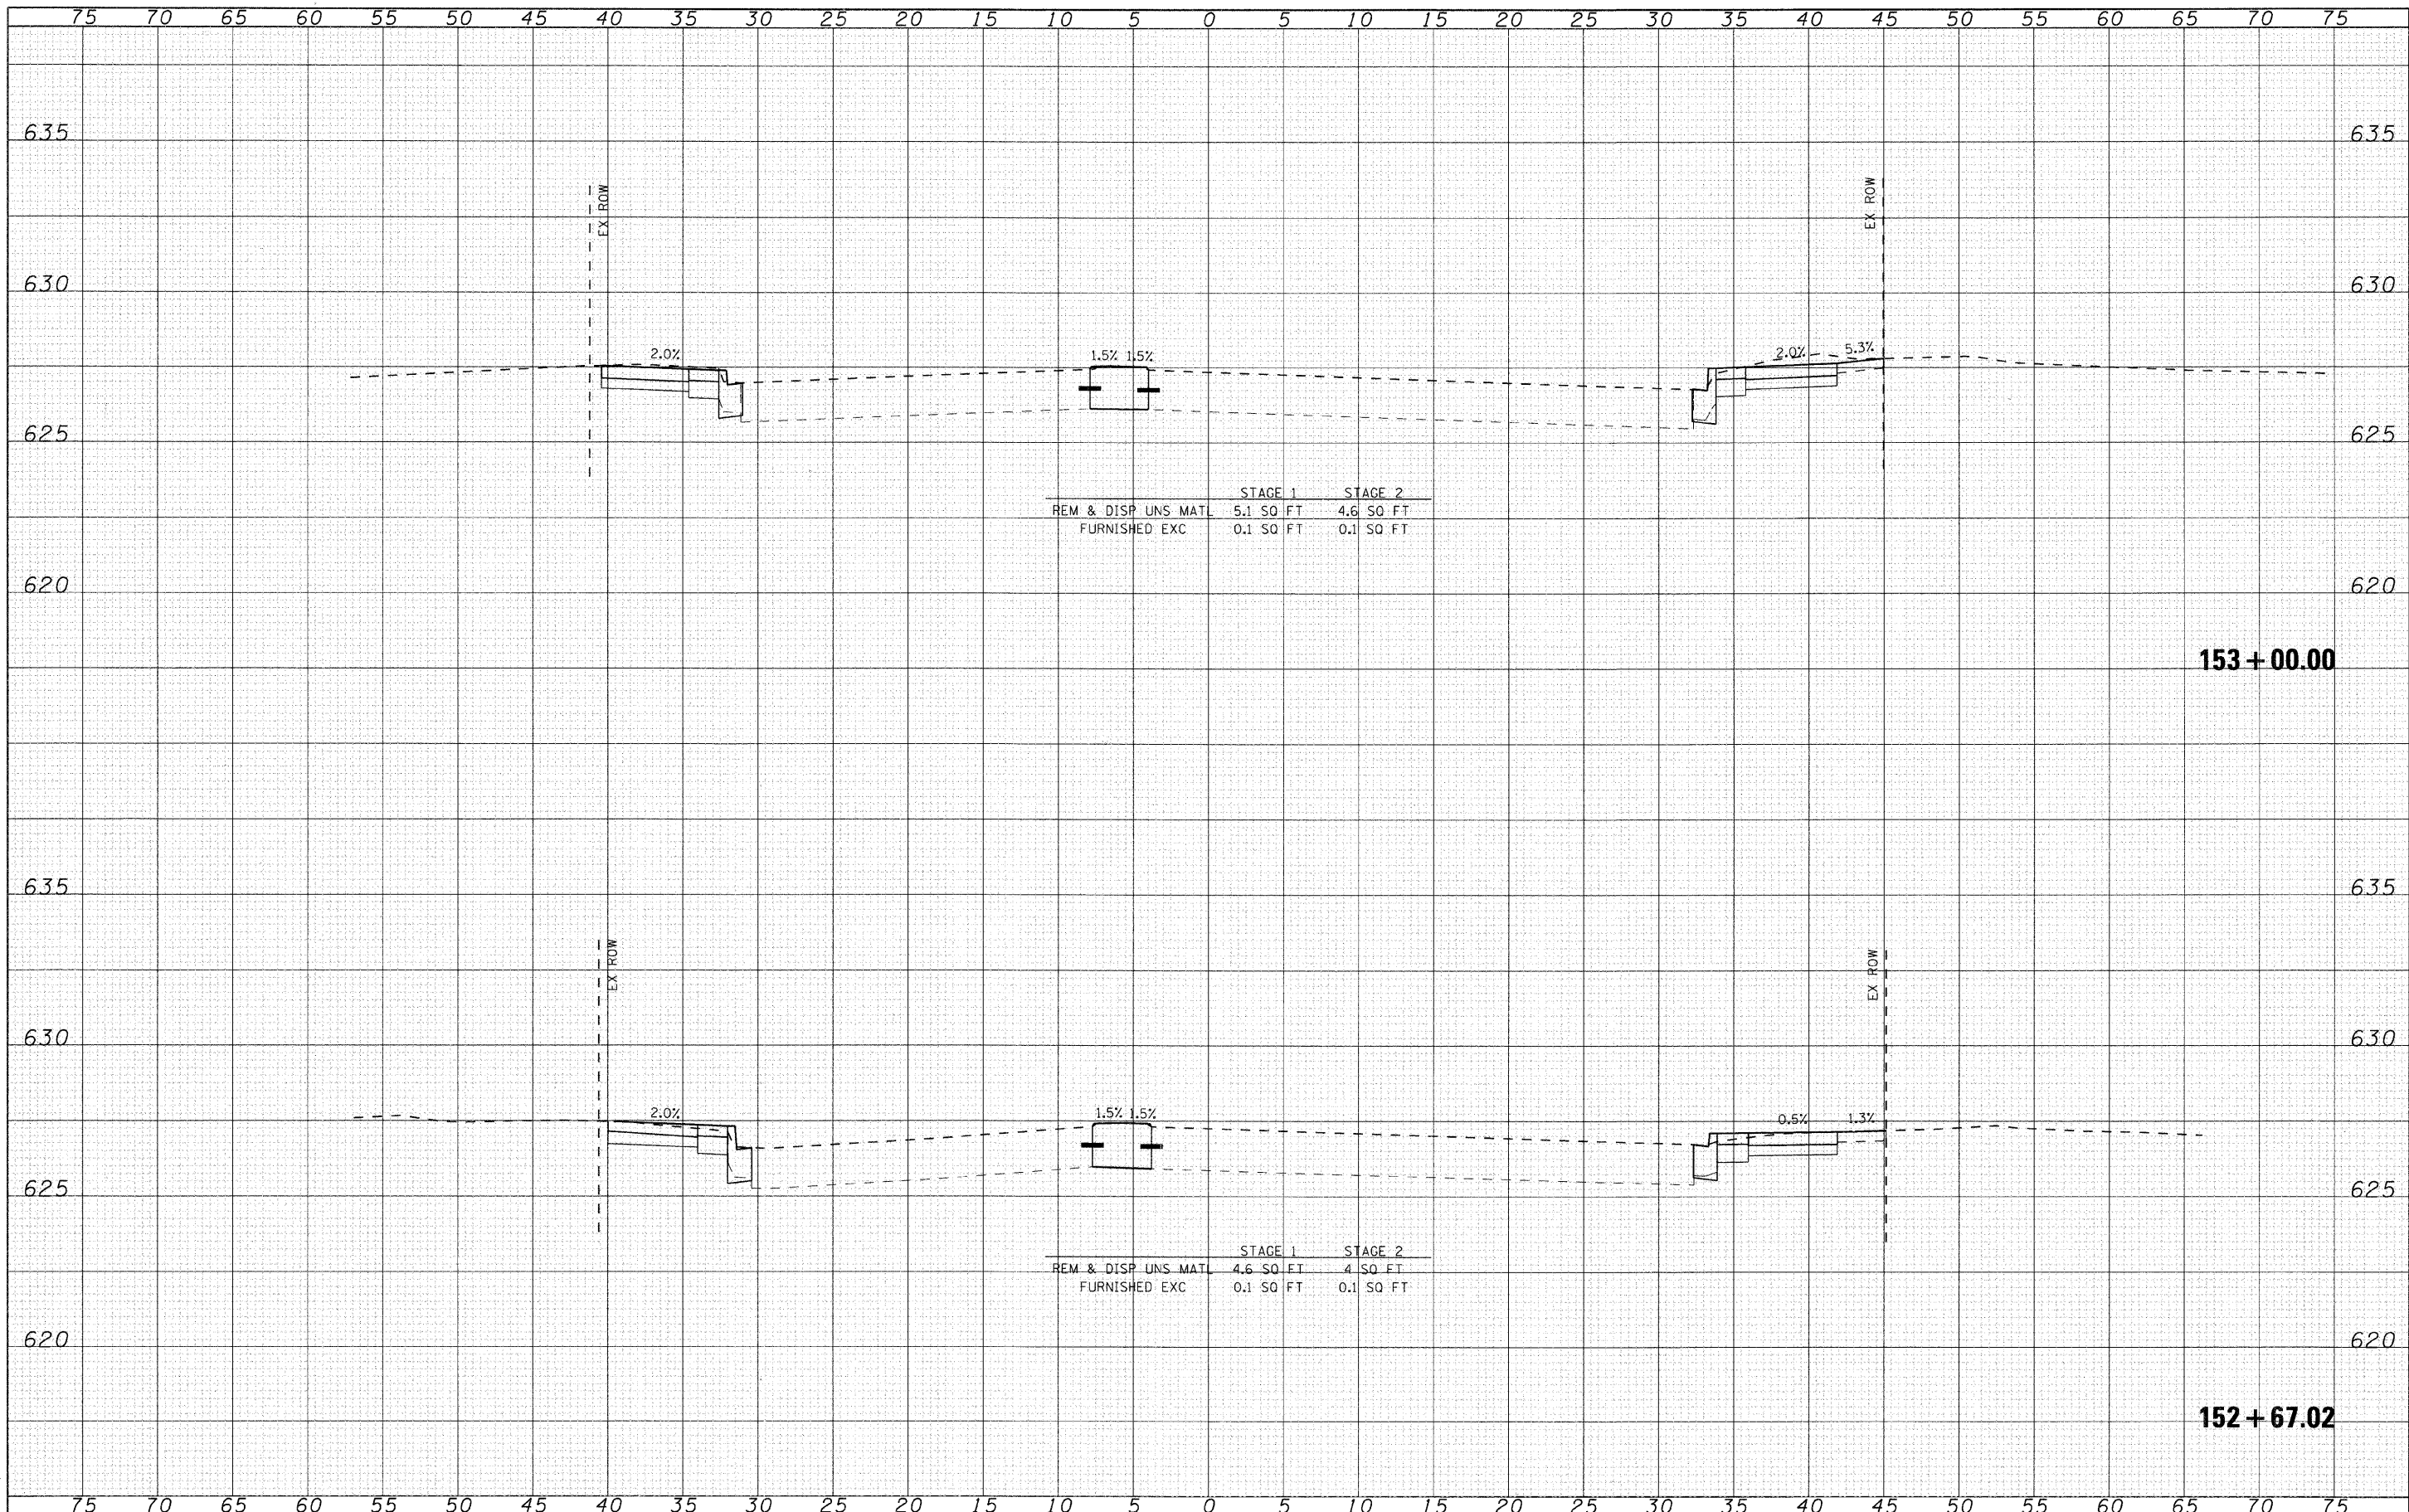

	STAGE 1	STAGE 2
REM & DISP UNS MATL	5.1 SQ FT	4.6 SQ FT
FURNISHED EXC	0.1 SQ FT	0.1 SQ FT

	STAGE 1	STAGE 2
REM & DISP UNS MATL	4.6 SQ FT	4 SQ FT
FURNISHED EXC	0.1 SQ FT	0.1 SQ FT

<p><b>SEC Group, Inc.</b>          Engineering          Surveying          Planning          Landscape Architecture          McHenry • Yorkville • New Tencos • Chicago          www.secgroupinc.com</p>	USER NAME = charthe	DESIGNED - CMH	REVISED -	<b>VILLAGE OF NILES</b>	<b>MILWAUKEE AVENUE CROSS SECTIONS</b>			F.A.U. RTE.	SECTION	COUNTY	TOTAL SHEETS	SHEET NO.
	PLOT SCALE = 5	DRAWN - CMH	REVISED -		3513	08-00107-00-PV	COOK	169	149			
	PLOT DATE = 12/22/2008	CHECKED - JLP	REVISED -		CONTRACT NO. <del>6000</del>							
		DATE - 12/16/08	REVISED -		FED. ROAD DIST. NO. ILLINOIS FED. AID PROJECT M-8003(723)							
SCALE: 5					SHEET NO. 50 OF 70 SHEETS	STA. 152+67.02 TO STA. 153+00.00						

MILWAUKEE AVENUE IMPROVEMENTS  
 080231 KSC-Milwaukee.dgn