


DATE	
BY	
FINAL SURVEY	
SURVEYED	
PLOTTED	
NOTE BOOK	
AREAS CHECKED	
NO.	

DATE	
BY	
ORIGINAL SURVEY	
SURVEYED	
PLOTTED	
NOTE BOOK	
AREAS CHECKED	
NO.	

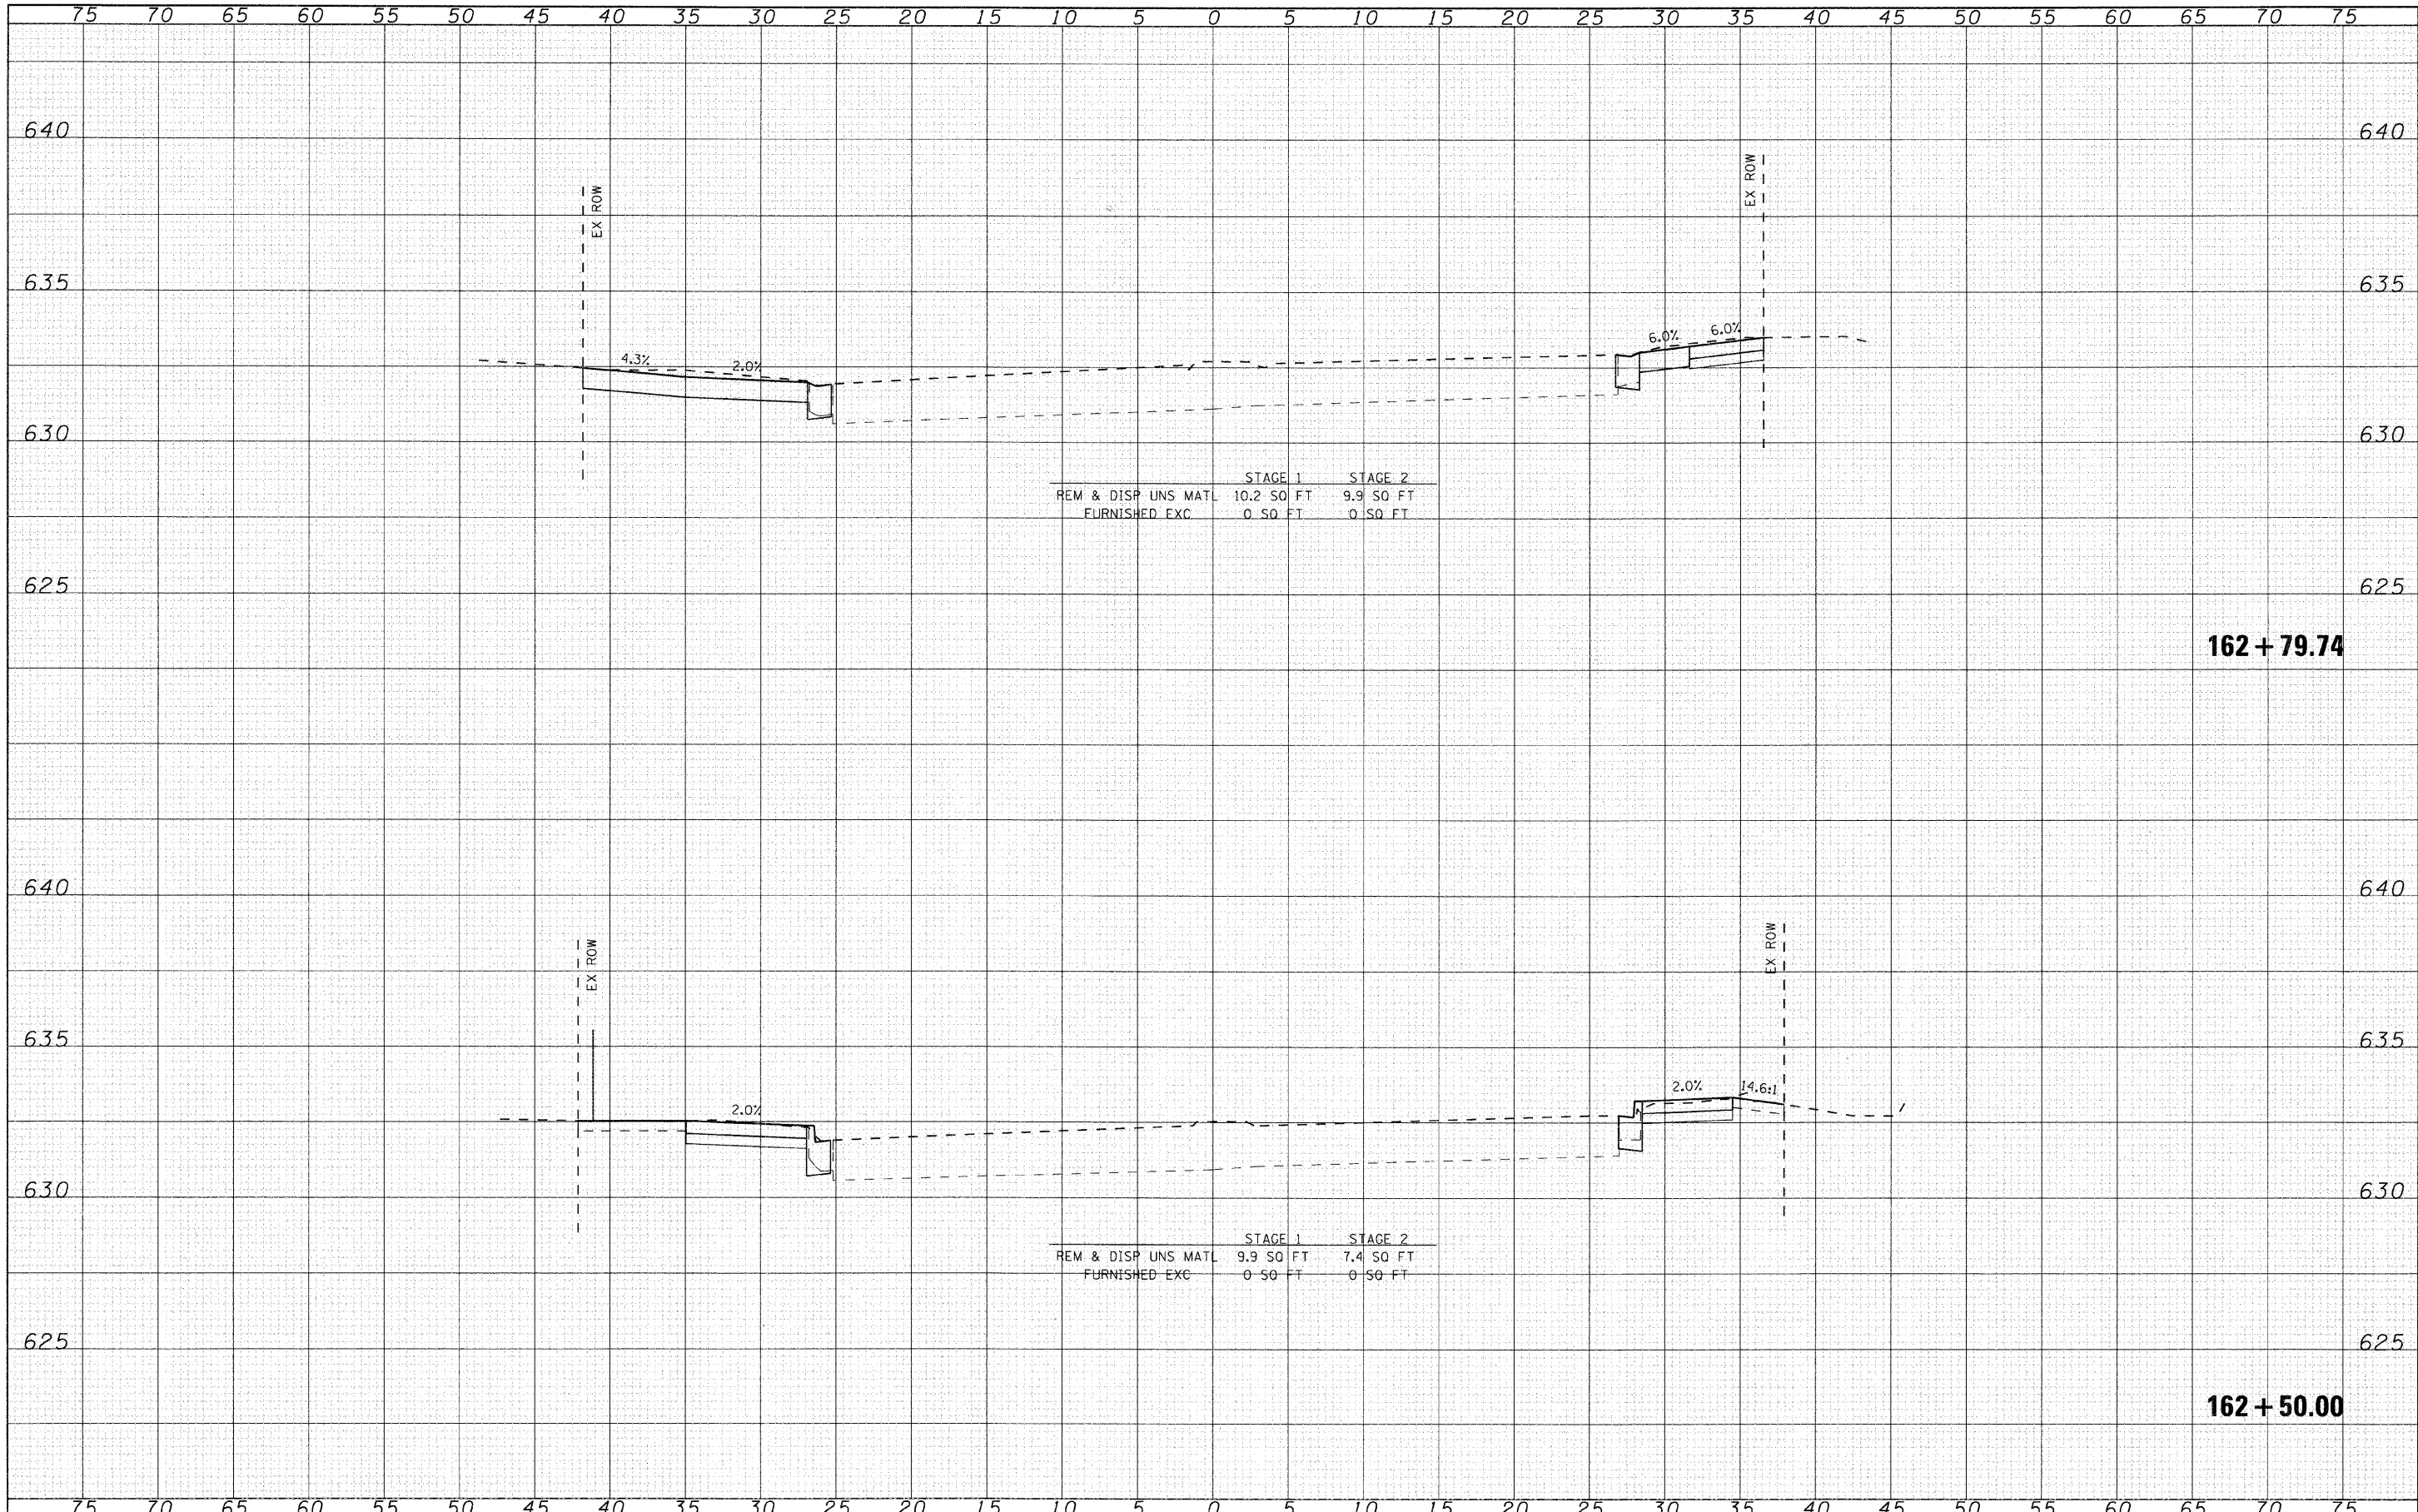

	USER NAME = charthe	DESIGNED - CMH	REVISED -	<b>VILLAGE OF NILES</b>	<b>MILWAUKEE AVENUE CROSS SECTIONS</b>	F.A.U. RTE. 3513	SECTION 08-00107-00-PV	COUNTY COOK	TOTAL SHEETS 169	SHEET NO. 163
	PLOT SCALE = 5	DRAWN - CMH	REVISED -			FED. ROAD DIST. NO.	ILLINOIS FED. AID PROJECT M-8003(723)			
	PLOT DATE = 12/22/2008	CHECKED - JLP	REVISED -		SCALE: 5	SHEET NO. 64 OF 70 SHEETS	STA. 162+50.00 TO STA. 162+79.74	CONTRACT NO. 08-00107-00-PV		
		DATE - 12/16/08	REVISED -							

MILWAUKEE AVENUE IMPROVEMENTS  
 08-00107-00-PV-3513-Milwaukee.dgn