


DATE	
BY	
FINAL SURVEY	
SAVED	
PLOTTED	
NOTE DATE	
AREAS CHECKED	
NO.	

DATE	
BY	
ORIGINAL SURVEY	
SAVED	
PLOTTED	
NOTE DATE	
AREAS CHECKED	
NO.	

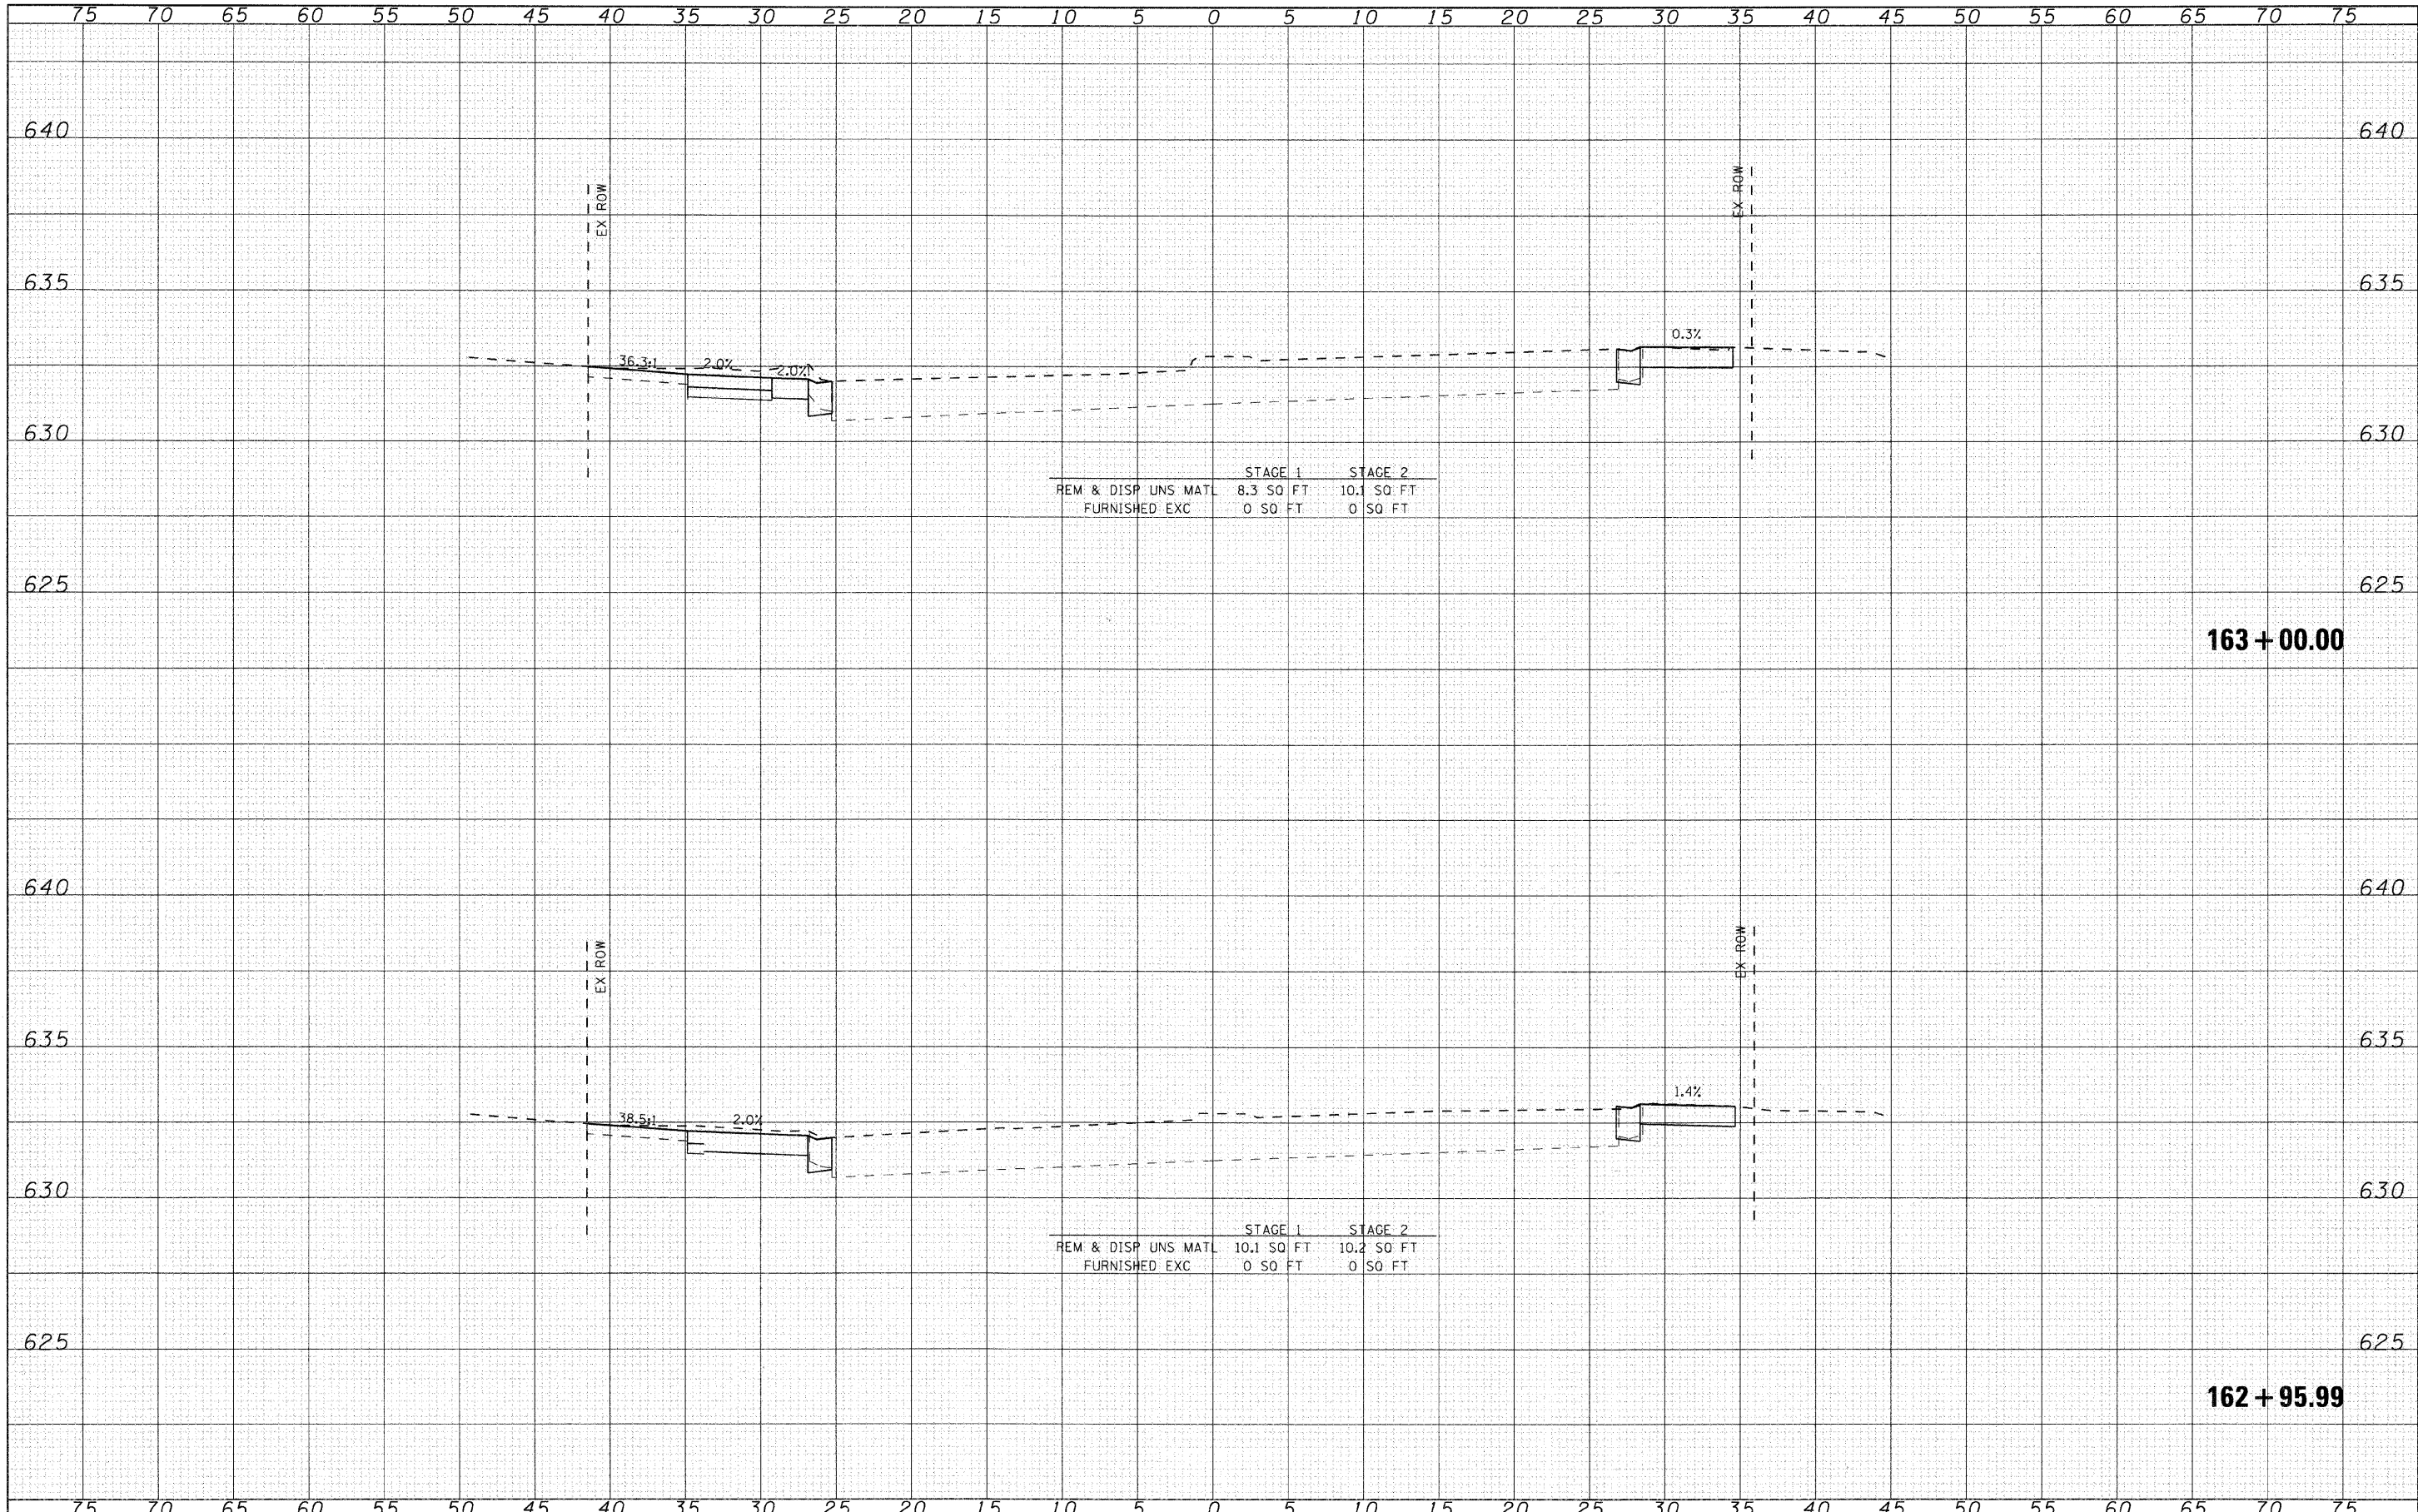

	STAGE 1	STAGE 2
REM & DISP UNS MATL	8.3 SQ FT	10.1 SQ FT
FURNISHED EXC	0 SQ FT	0 SQ FT

	STAGE 1	STAGE 2
REM & DISP UNS MATL	10.1 SQ FT	10.2 SQ FT
FURNISHED EXC	0 SQ FT	0 SQ FT



USER NAME =	char-ke	DESIGNED -	CMH	REVISED -	
		DRAWN -	CMH	REVISED -	
		CHECKED -	JLP	REVISED -	
		DATE -	12/16/08	REVISED -	
DESIGNED BY		CHECKED BY		DATE	

VILLAGE OF NILES

MILWAUKEE AVENUE CROSS SECTIONS

SCALE: 5 SHEET NO. 65 OF 70 SHEETS STA. 162+95.99 TO STA. 163+00.00

F.A.U. RTE.	SECTION	COUNTY	TOTAL SHEETS	SHEET NO.
3513	08-00707-00-PV	COOK	169	164
CONTRACT NO.			M-8003(723)	
FED. ROAD DIST. NO.		ILLINOIS	FED. AID PROJECT	