


DATE	
BY	
FINAL SURVEY	
SURVEYED	
PLOTTED	
NOTE BOOK	
NO.	
AREAS CHECKED	

DATE	
BY	
ORIGINAL SURVEY	
SURVEYED	
PLOTTED	
NOTE BOOK	
NO.	
AREAS CHECKED	

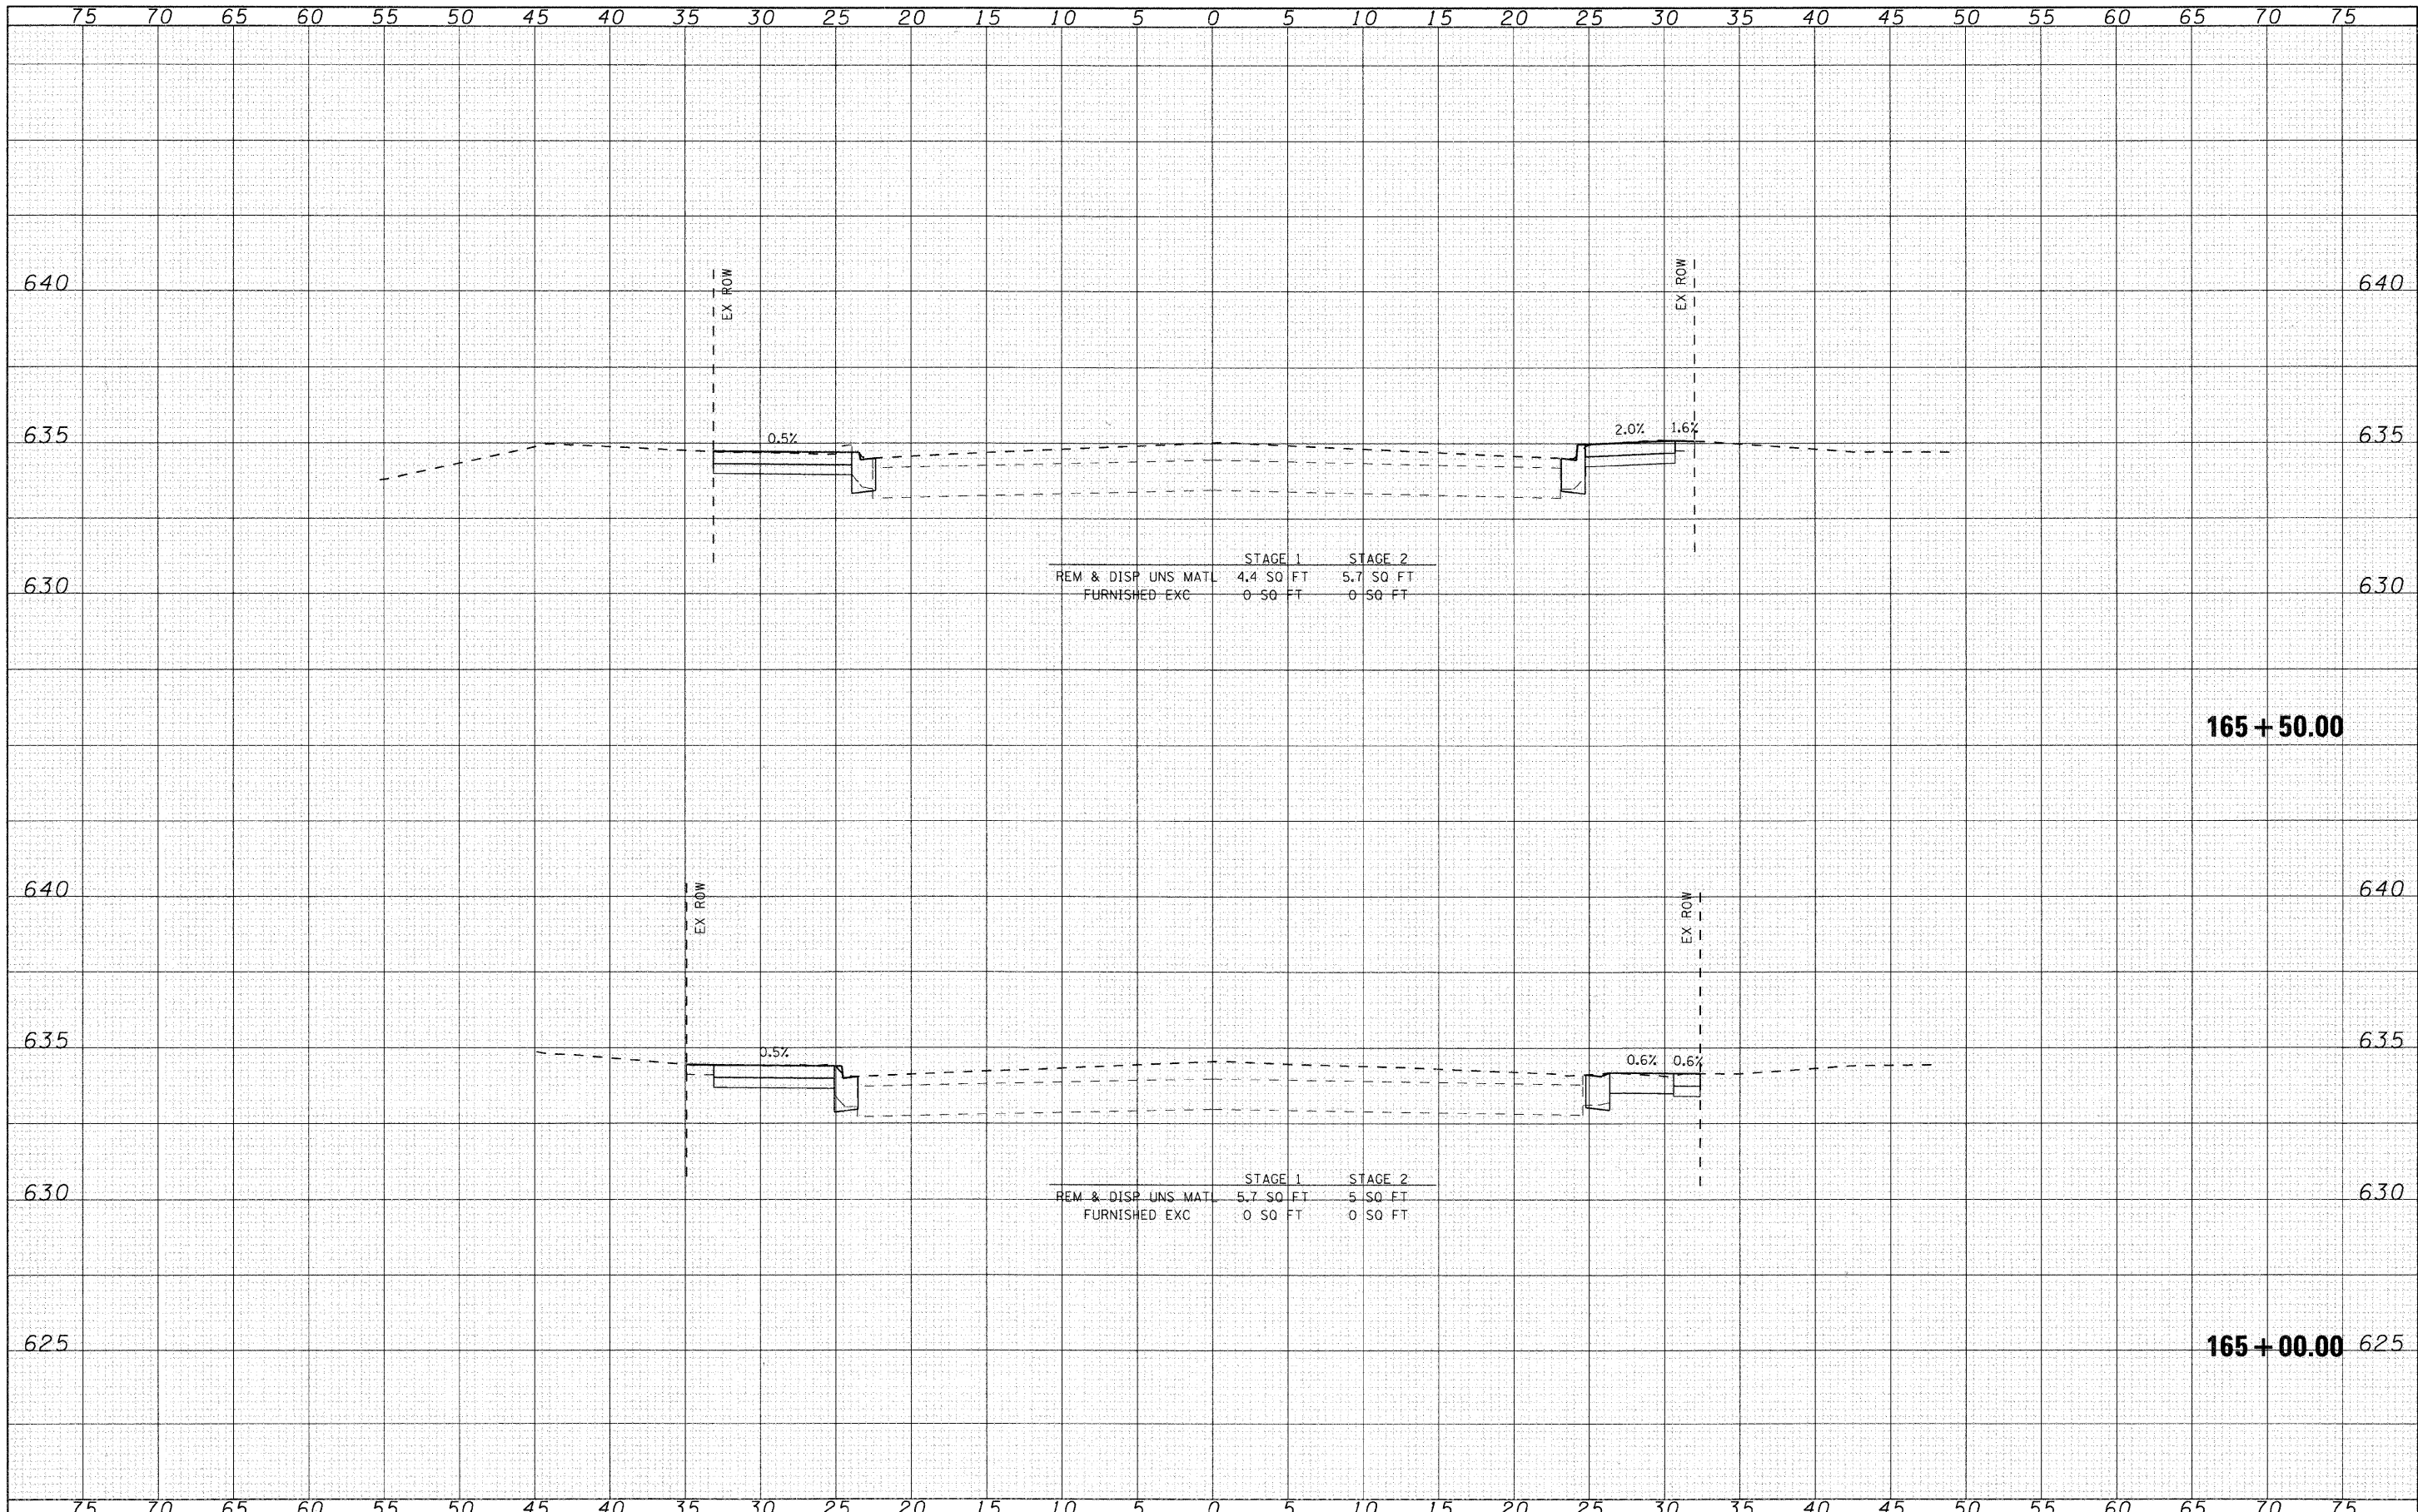

SEC Group, Inc. <small>Engineering Surveying Planning Landscape Architecture</small> <small>McHenry • Yorkville • New Lenox • Chicago</small> <small>www.secgroupinc.com</small>	USER NAME = char-ke	DESIGNED - CMH	REVISED -	VILLAGE OF NILES MILWAUKEE AVENUE CROSS SECTIONS	F.A.U. RTE. 3513	SECTION 08-00107-00-PV	COUNTY COOK	TOTAL SHEETS 169	SHEET NO. 168
	PLOT SCALE = 5	CHECKED - JLP	REVISED -		SCALE: 5	FED. ROAD DIST. NO. ILLINOIS FED. AID PROJECT M -8003(723)		CONTRACT NO. 6307	
PLOT DATE = 12/22/2008	DATE - 12/16/08	REVISED -		SHEET NO. 69 OF 70 SHEETS		STA. 165+00.00 TO STA. 165+50.00			

MILWAUKEE AVENUE IMPROVEMENTS
 080253-VSC-MilwaukeeEdgn