

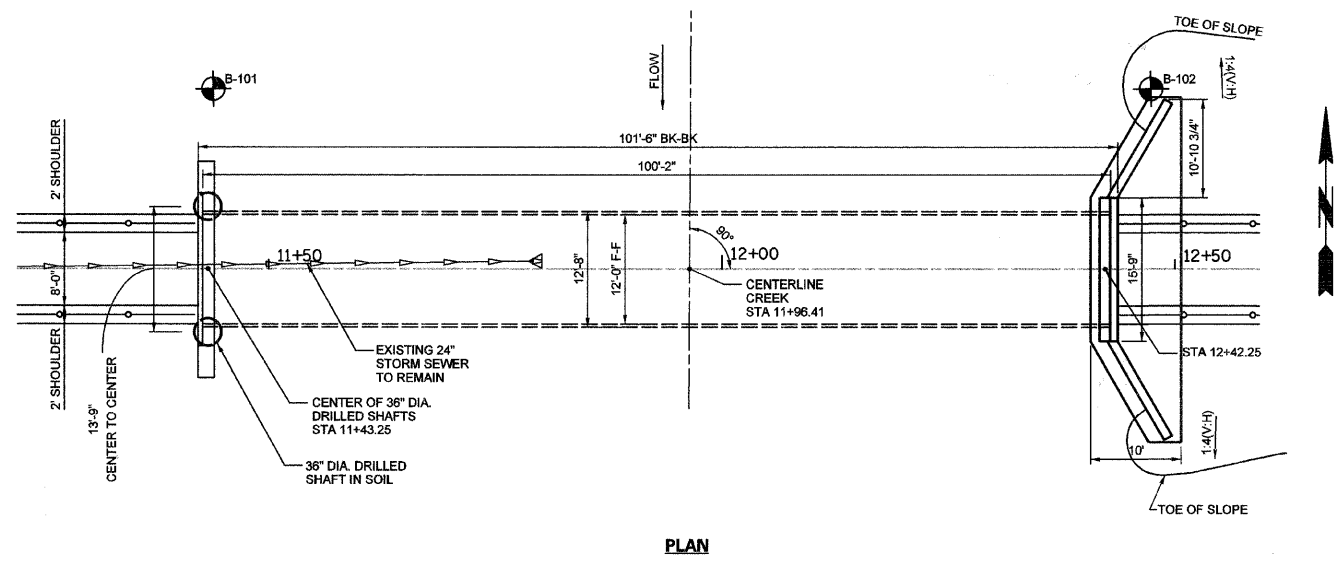


DATE	BY
SURVEYED	ALIGNED
CHECKED	CHECKED
NOTE BOOK	FILE NO.
NO.	FILE NAME

DATE	BY
SURVEYED	GRADES
CHECKED	CHECKED
NOTE BOOK	FILE NO.
NO.	FILE NAME

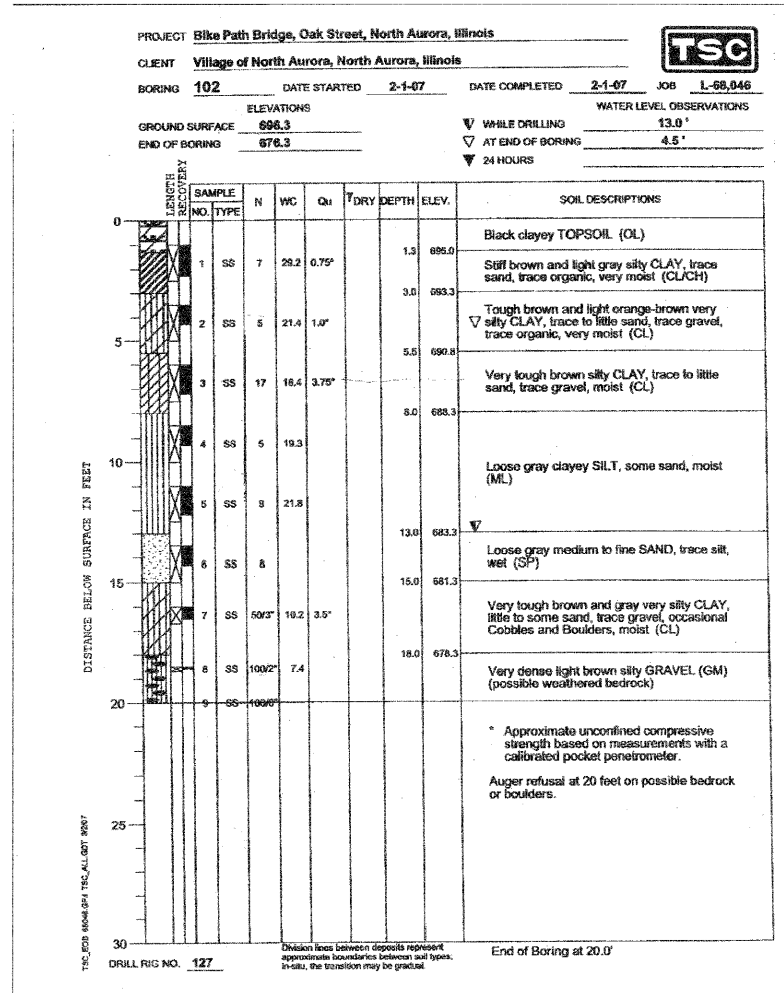

PLAN

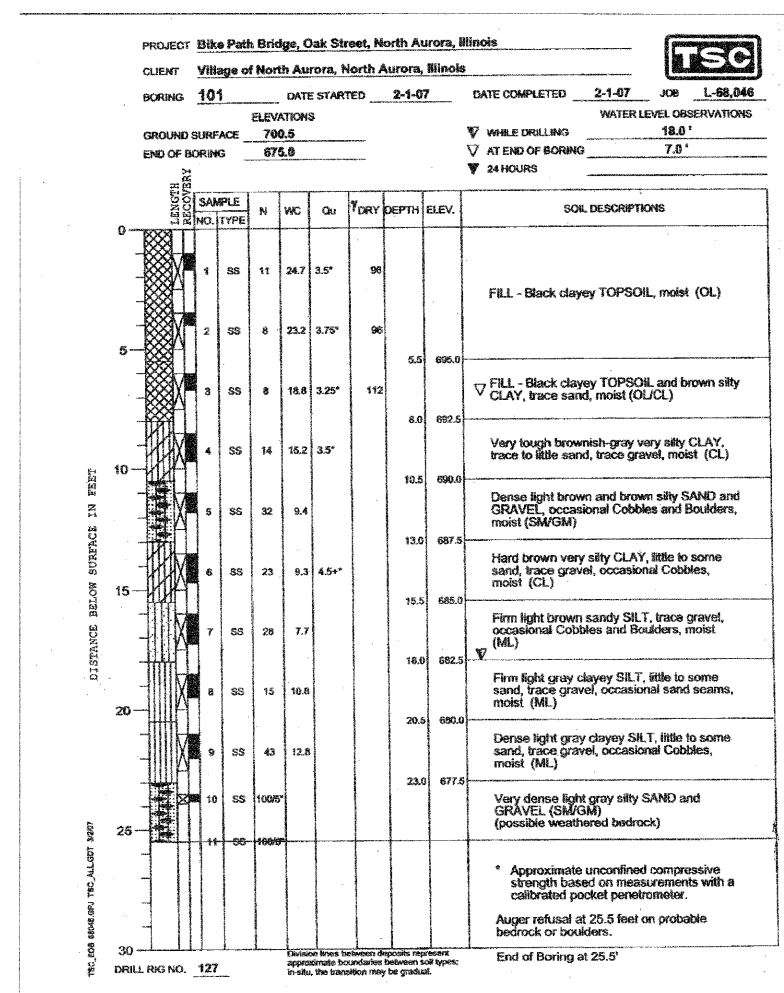

FILE NAME =	USER NAME =	DESIGNED -	REVISED -
n:\dgn\1\327\sheet\327_soilboring.p	_USER	CHECKED -	REVISED -
		DRAWN -	REVISED -
		CHECKED -	REVISED -

**STATE OF ILLINOIS
DEPARTMENT OF TRANSPORTATION**

SOIL BORING PLAN

SCALE: 1"=10' SHEET NO. OF SHEETS STA. TO STA.

F.A. RTE.	SECTION	COUNTY	TOTAL SHEETS	SHEET NO.
	07-00050-00-BT	KANE	15	12
CONTRACT NO. 63097				
FED. ROAD DIST. NO. [ILLINOIS] FED. AID PROJECT				