


DATE	
BY	
SURVEYED	
ALIGNMENT CHECKED	
NOTE BOOK NO.	
PLD. FILE NAME	

DATE	
BY	
SURVEYED	
GRADES CHECKED	
NOTE BOOK NO.	
STRUCTURE NOTATIONS OK'D	

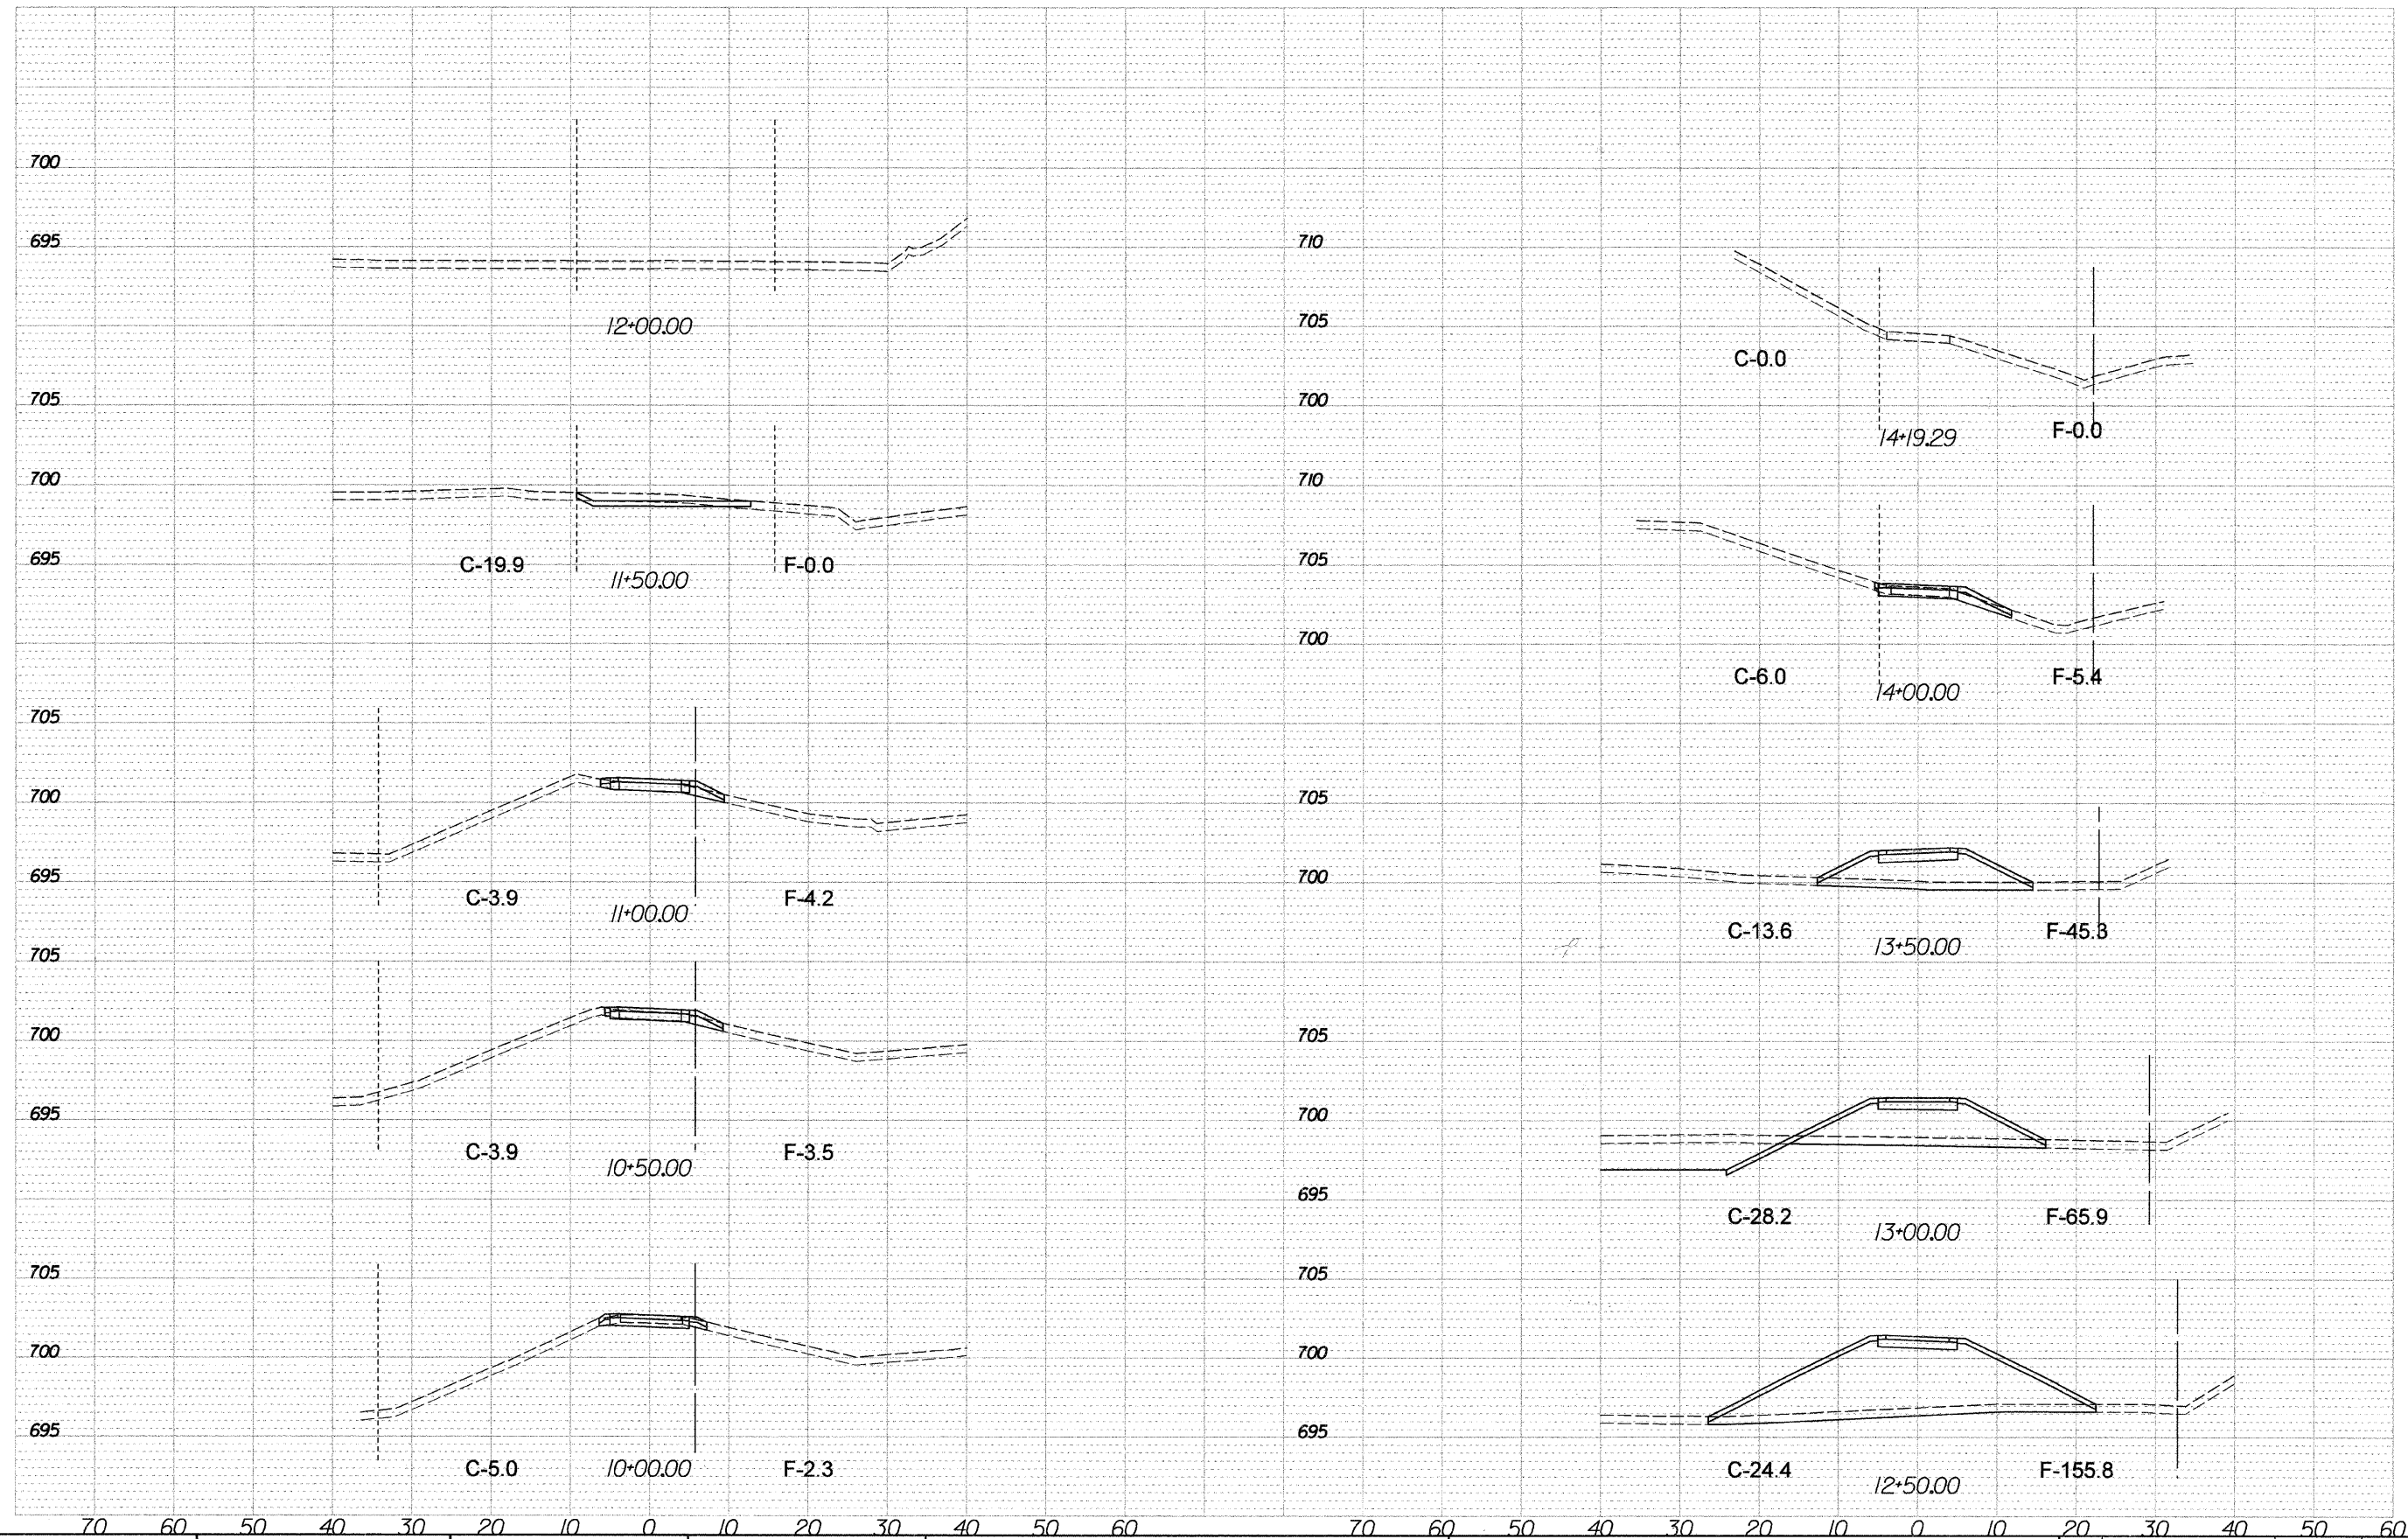

FILE NAME =	USER NAME = .USER.	DESIGNED -	REVISED -
m:\dgn\va\va327\sheet\va327-path_xsec.sheets.dgn		CHECKED -	REVISED -
		DRAWN -	REVISED -
		CHECKED -	REVISED -

**STATE OF ILLINOIS
DEPARTMENT OF TRANSPORTATION**

BIKE PATH CROSS SECTIONS

SCALE:	SHEET NO.	OF SHEETS	STA.	TO STA.

F.A. RTE.	SECTION	COUNTY	TOTAL SHEETS	SHEET NO.
	07-00050-00-BT	KANE	15	15
FED. ROAD DIST. NO.	ILLINOIS FED. AID PROJECT	CONTRACT NO. 63097		