


MATCH LINE STA 116+00
(SEE SHEET NO. 8)

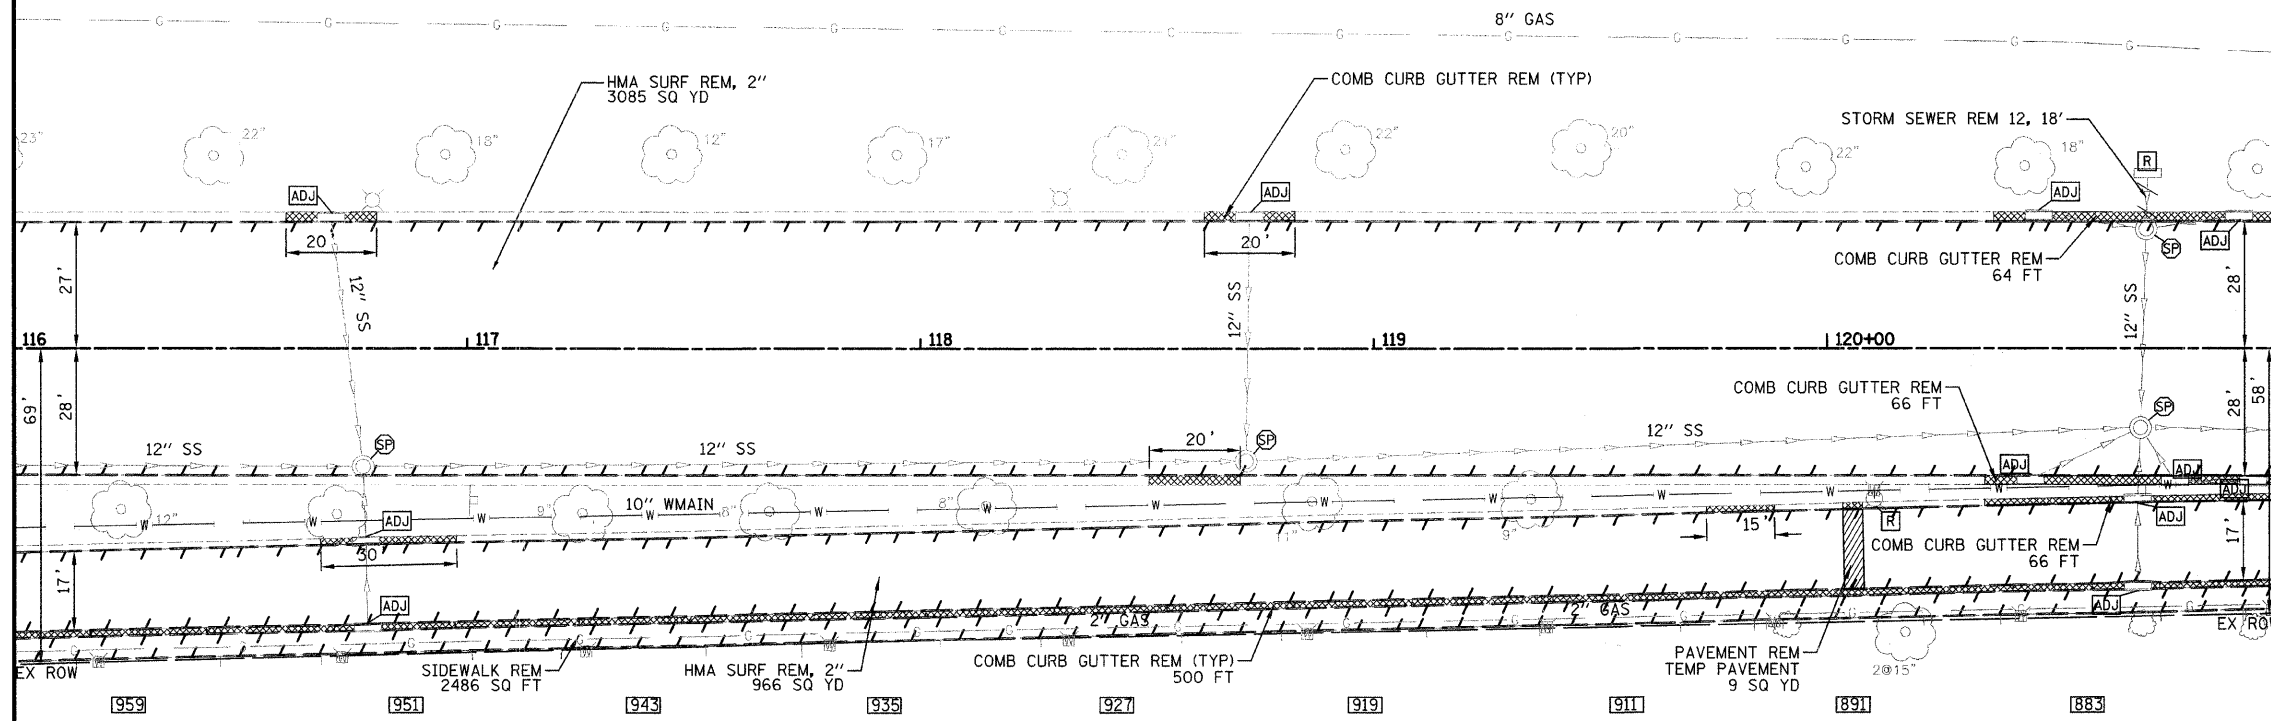


MATCH LINE STA 121+00
(SEE SHEET NO. 10)

**ADDISON ROAD
EXISTING TOPOGRAPHY**

- 1 STA 120+70.79, 46.7' LT
CB TC T8C
RIM 693.54
INV 689.10 (E)
- ① 18' - STORM SEW CL A 1, 12" @ 2%

MATCH LINE STA 116+00
(SEE SHEET NO. 8)

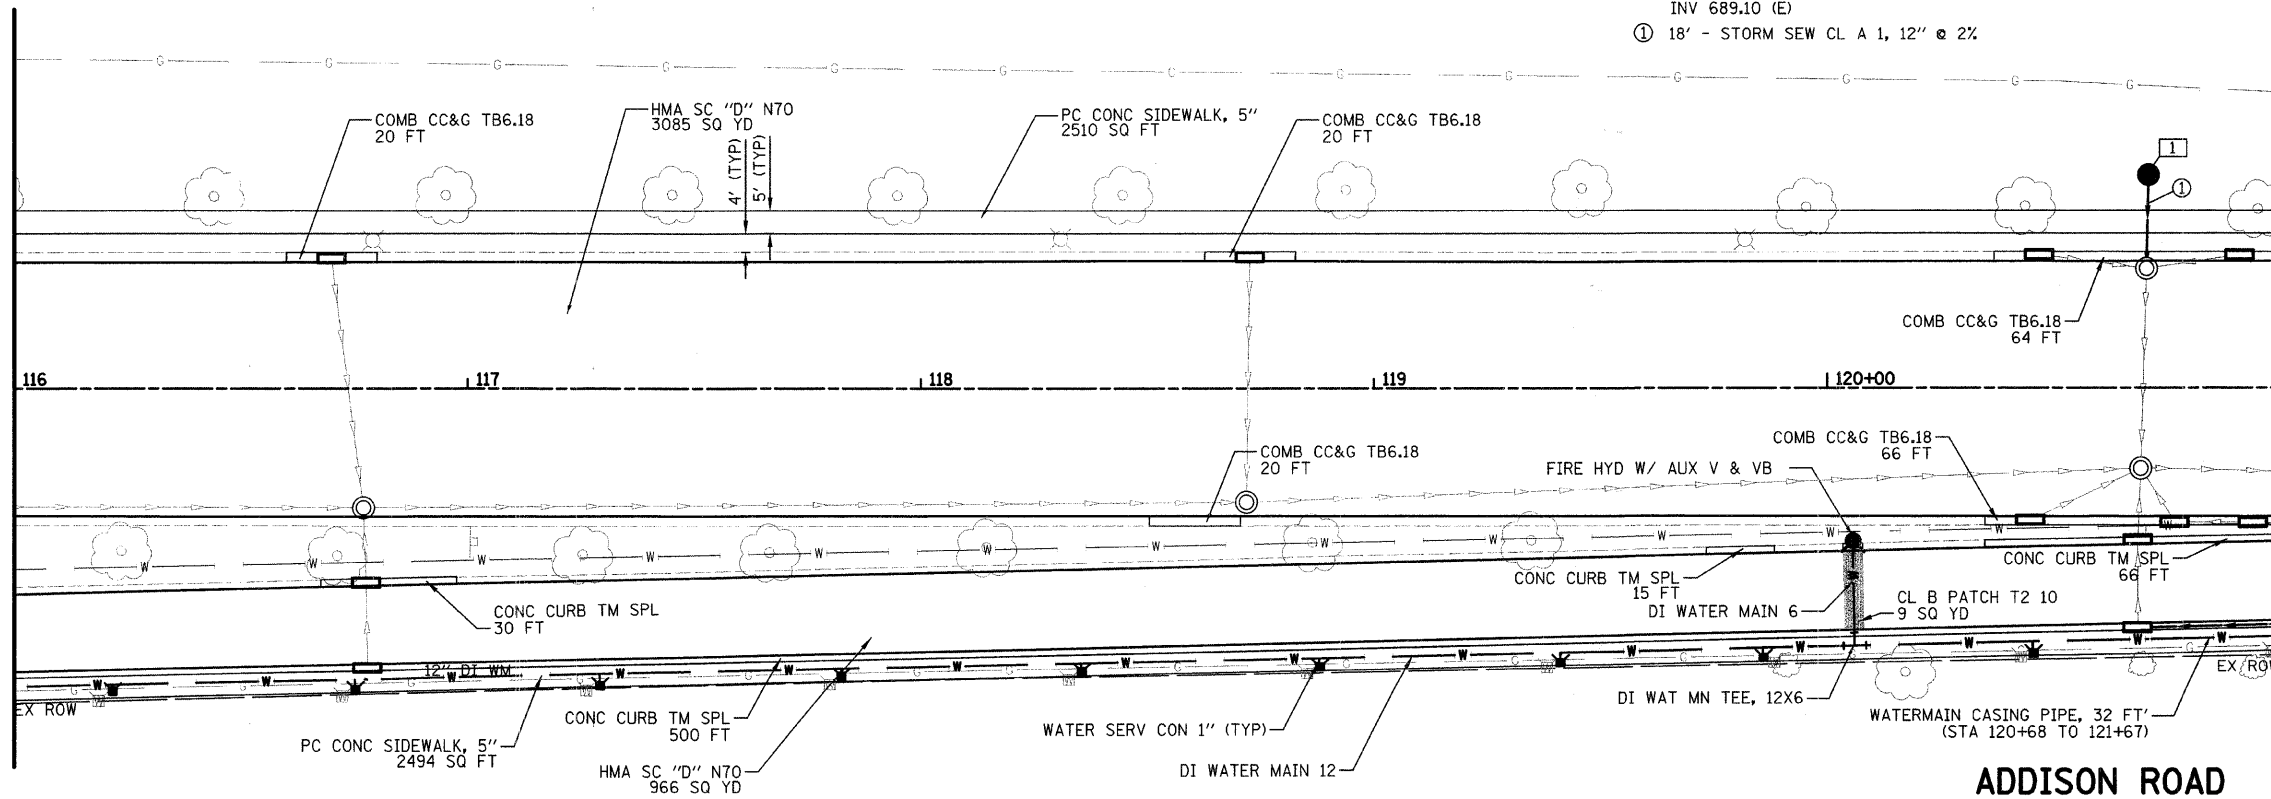

MATCH LINE STA 121+00
(SEE SHEET NO. 10)

**ADDISON ROAD
PROPOSED IMPROVEMENTS**

PLAN	REVISION	DATE
NO.	BY	
NO.	BY	
NO.	BY	
NO.	BY	
NO.	BY	
NO.	BY	
NO.	BY	

PROFILE	REVISION	DATE
NO.	BY	
NO.	BY	
NO.	BY	
NO.	BY	
NO.	BY	
NO.	BY	
NO.	BY	

FILE NAME = J:\2192\oad\sheet\04_RP\2192_RP1.dgn
PLOT SCALE = 28,0000' / IN.
PLOT DATE = 11/17/2008

DESIGNED - PK	REVISIONS
DRAWN - JRR	REVISIONS
CHECKED - RTM	REVISIONS
DATE - 11/21/2008	REVISIONS



450 E. Devon Ave., Suite 300 - Bensenville, Illinois 60143
Tel: 630.773.3900 • Fax: 630.773.3975
www.civiltechinc.com

ROADWAY PLAN - ADDISON ROAD		
SCALE: 1" = 20'	SHEET NO. 9 OF 46 SHEETS	STA 116+00 TO STA 121+00

FA RTE	SECTION	COUNTY	TOTAL SHEETS	SHEET NO.
2642	06-00095-00-RS	DUPAGE	46	9
FED ROAD DIST NO.		ILLINOIS	FED AID PROJECT	
CONTRACT NO. 63100				