


DATE	BY
REVISIONS	PLANNED
NOTED	ALIGNED
CHECKED	CHECKED
NO.	NO.
FILE NAME	FILE NAME

DATE	BY
REVISIONS	PLANNED
NOTED	ALIGNED
CHECKED	CHECKED
NO.	NO.
FILE NAME	FILE NAME


MATCH LINE STA 135+50  
(SEE SHEET NO. 12)

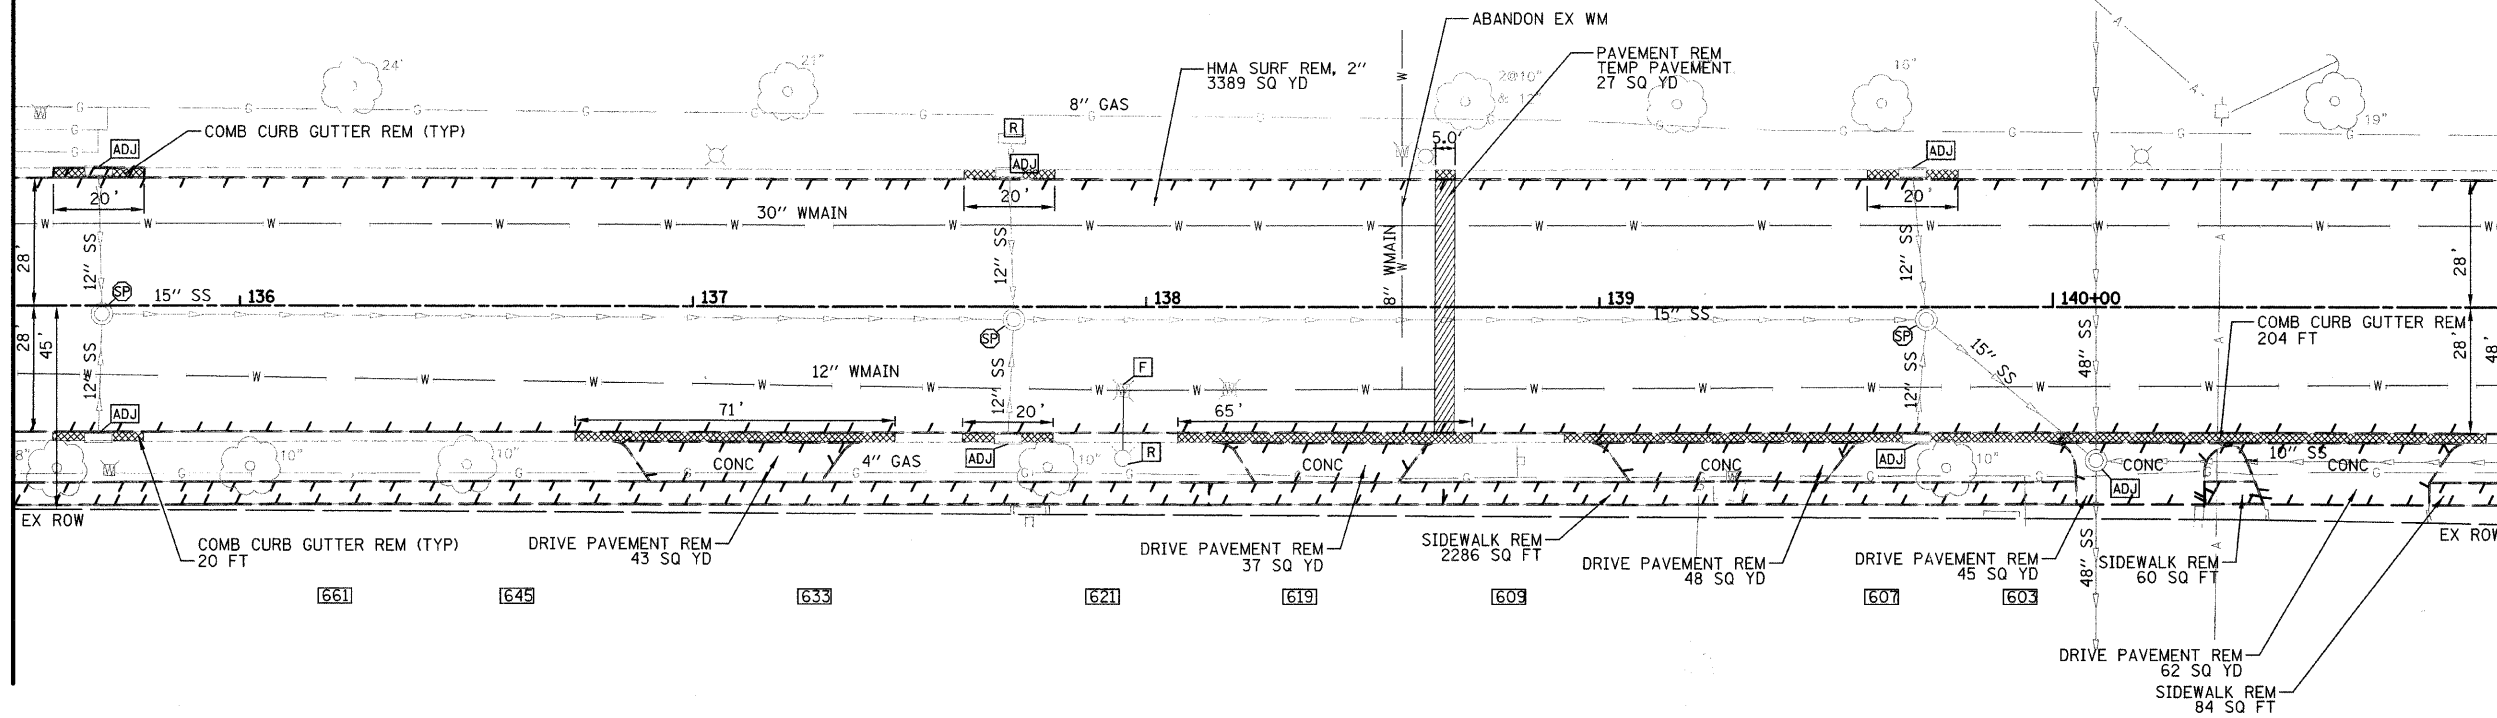

MATCH LINE STA 141+00  
(SEE SHEET NO. 14)

**ADDISON ROAD  
EXISTING TOPOGRAPHY**

MATCH LINE STA 135+50  
(SEE SHEET NO. 12)

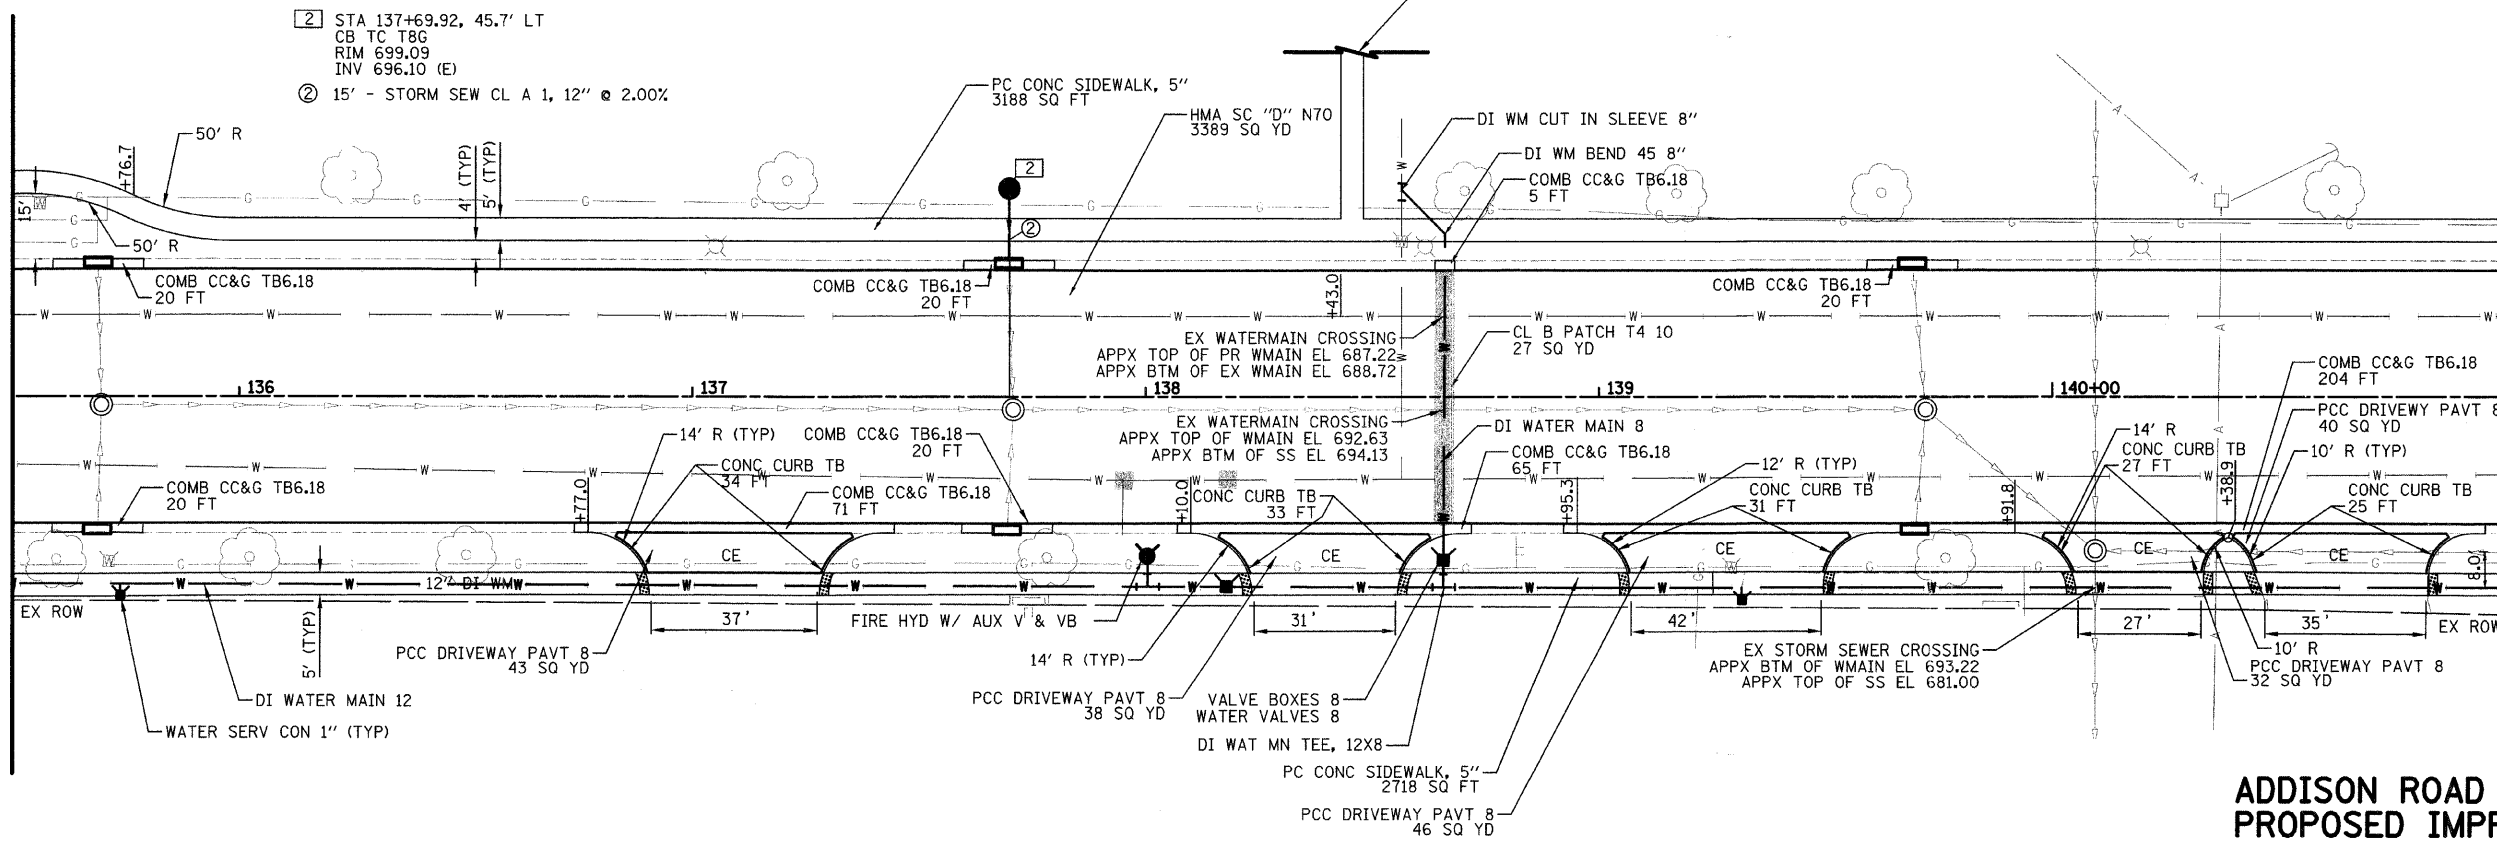

MATCH LINE STA 141+00  
(SEE SHEET NO. 14)

**ADDISON ROAD  
PROPOSED IMPROVEMENTS**

FILE NAME = J:\2192\oad\sheet\04_RP\2192_RP1.dgn	USER NAME = jrr	DESIGNED - PK	REVISED -			ROADWAY PLAN - ADDISON ROAD SCALE: 1" = 20' SHEET NO. 13 OF 46 SHEETS STA 135+50 TO STA 141+00	FA RTE	SECTION	COUNTY	TOTAL SHEETS	SHEET NO.
PLOT SCALE = 28,0000' / IN.	CHECKED - RTM	REVISOR -	REVISOR -				2642	06-00095-00-RS	ILLINOIS	46	13
PLOT DATE = 11/17/2008	DATE - 11/21/2008	REVISOR -	REVISOR -	CONTRACT NO. 63100 DUPAGE		FED ROAD DIST NO. ILLINOIS FED AID PROJECT					