


MATCH LINE STA 156+50
(SEE SHEET NO. 16)

MATCH LINE STA 162+00
(SEE SHEET NO. 18)

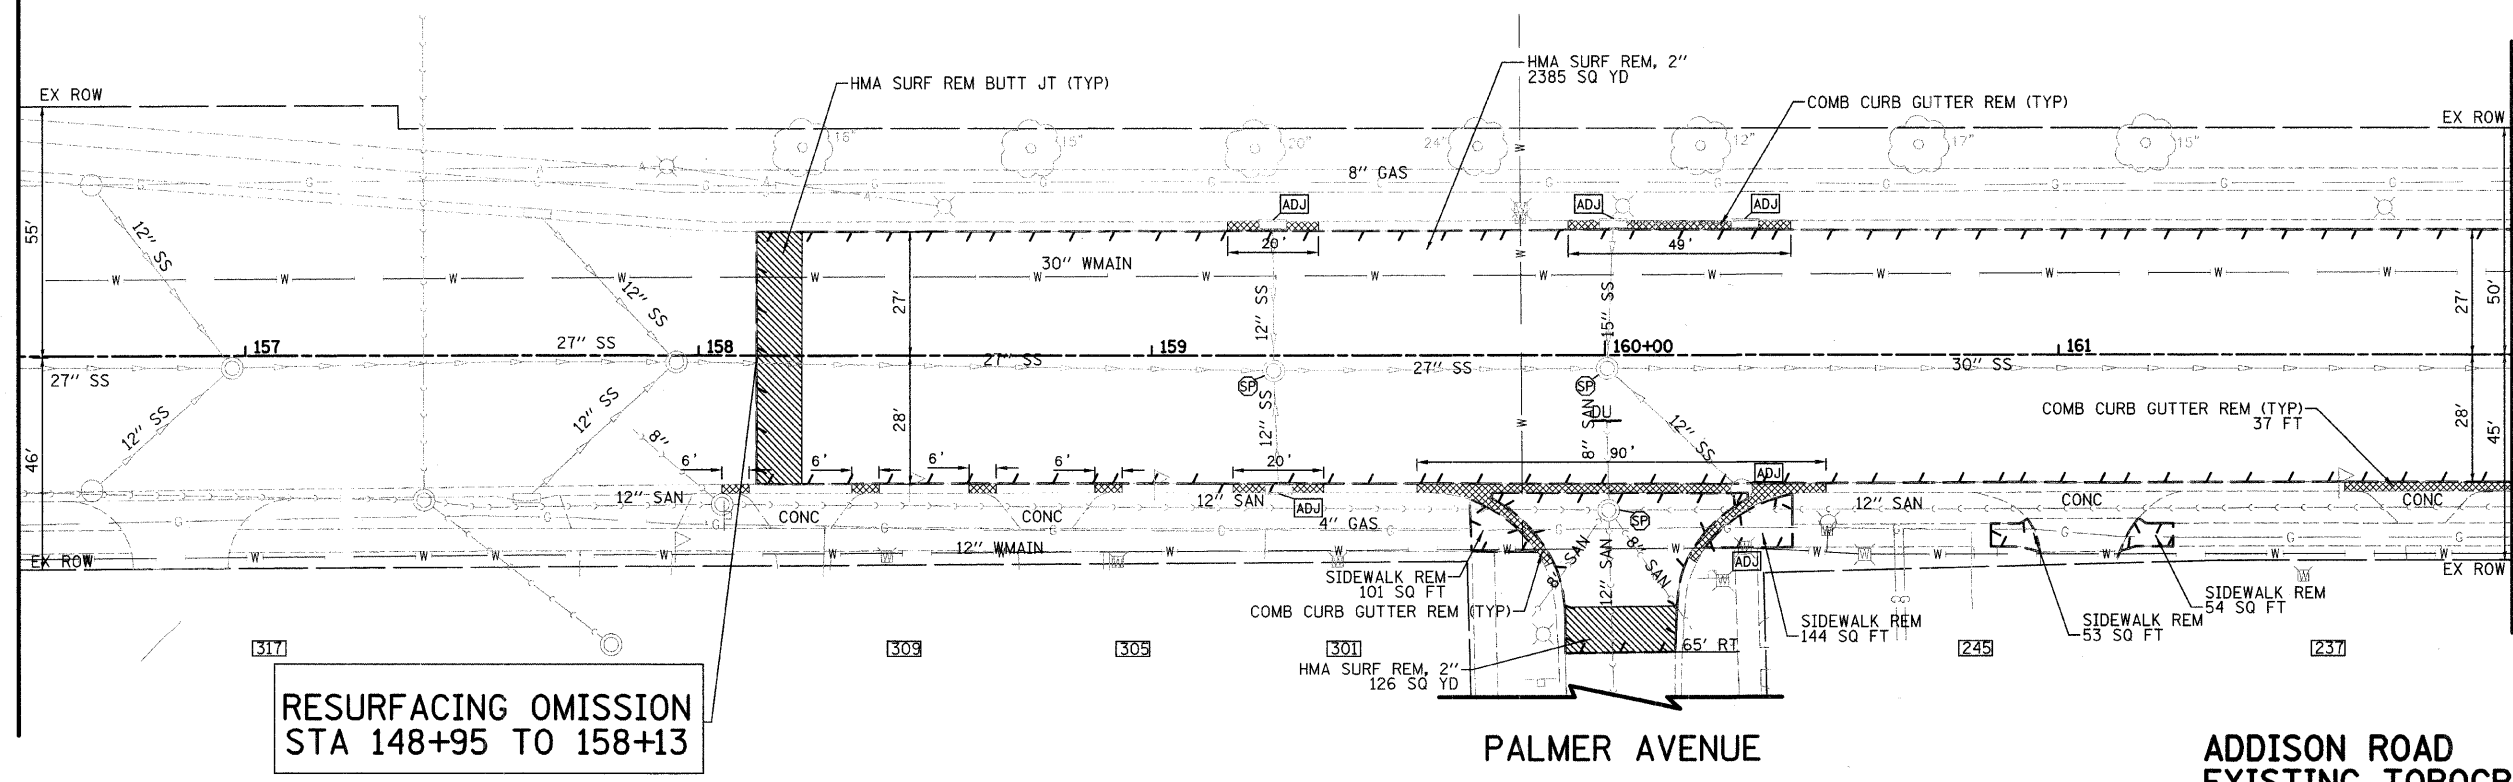


RESURFACING OMISSION
STA 148+95 TO 158+13

PALMER AVENUE

ADDISON ROAD
EXISTING TOPOGRAPHY

MATCH LINE STA 156+50
(SEE SHEET NO. 16)

MATCH LINE STA 162+00
(SEE SHEET NO. 18)

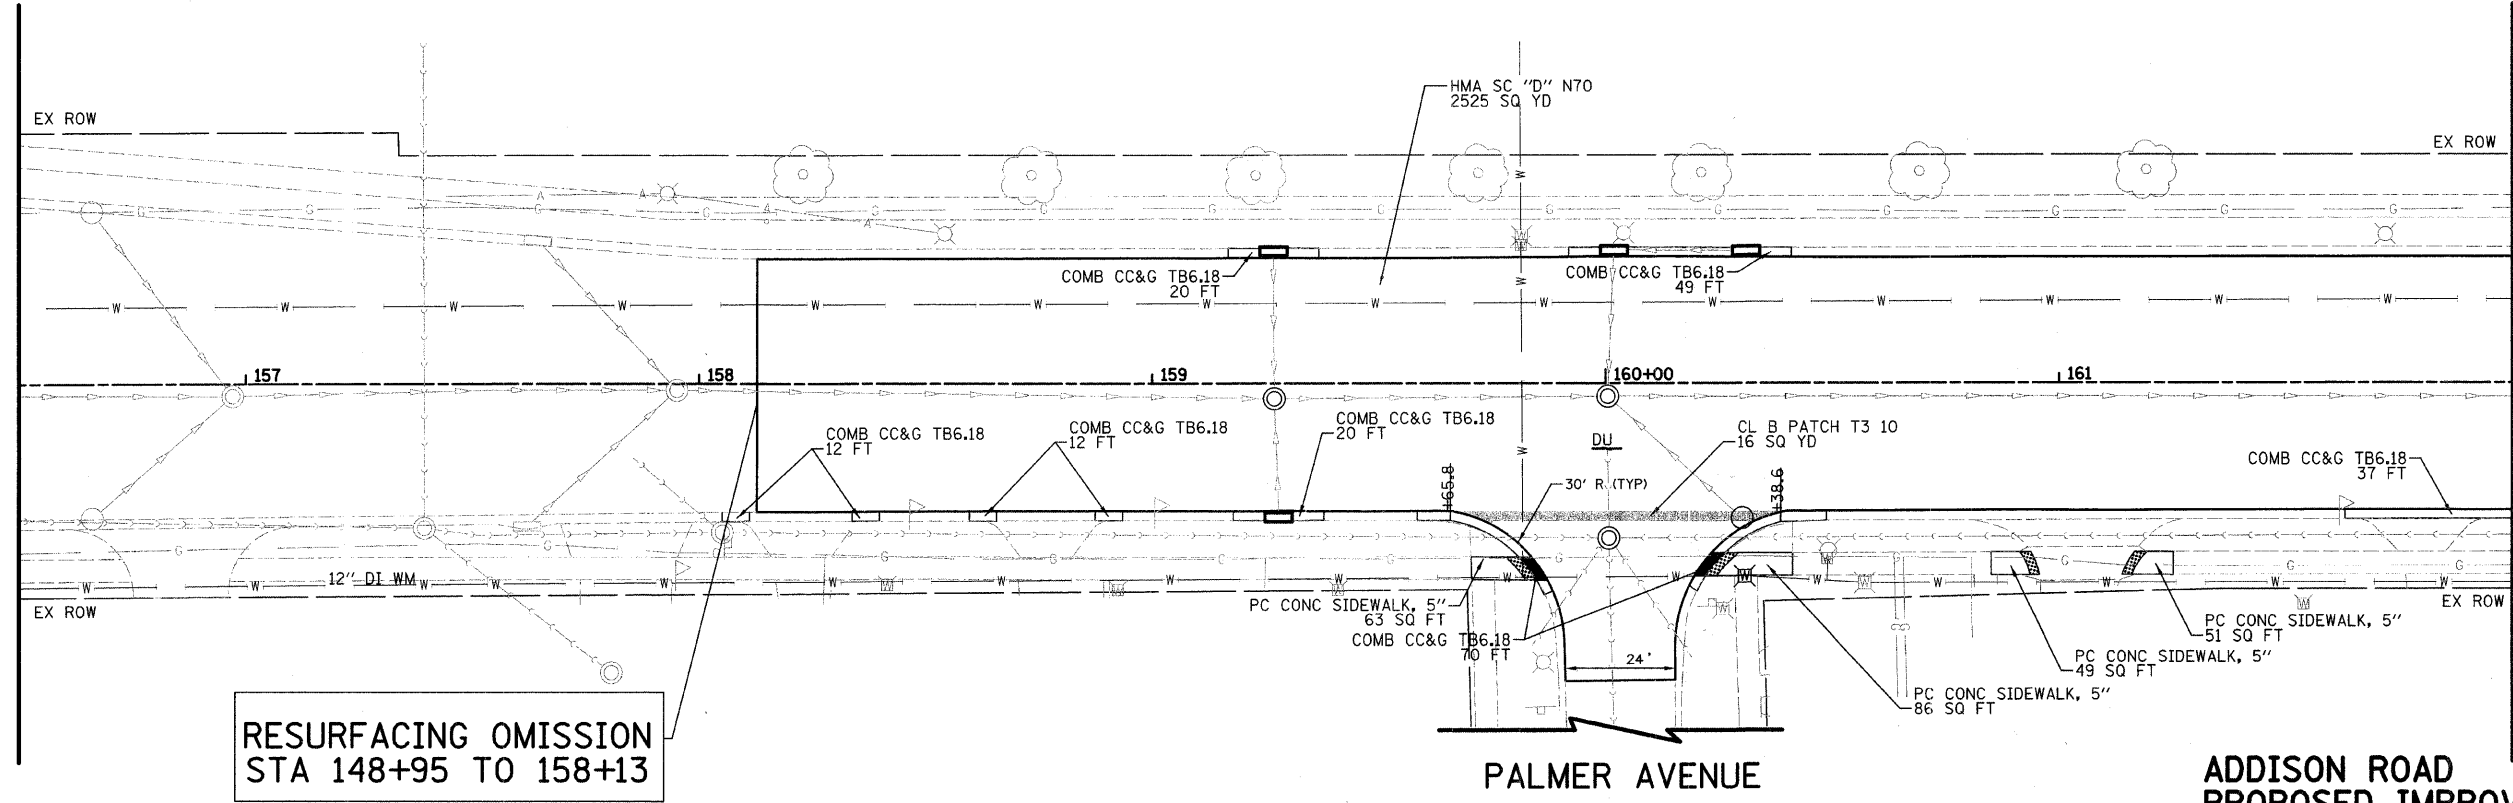

RESURFACING OMISSION
STA 148+95 TO 158+13

PALMER AVENUE

ADDISON ROAD
PROPOSED IMPROVEMENTS

PLAN	REVISIONS	DATE
NO.	BY	
1		
2		
3		
4		
5		
6		
7		
8		
9		
10		

PROFILE	REVISIONS	DATE
NO.	BY	
1		
2		
3		
4		
5		
6		
7		
8		
9		
10		

FILE NAME = J:\2192\oad\sheet\04_RP\2192_RP2.dgn
 USER NAME = jrr
 PLOT SCALE = 20,000' / IN.
 PLOT DATE = 11/18/2008

DESIGNED -	PK	REVISED -	
DRAWN -	JRR	REVISED -	
CHECKED -	RTM	REVISED -	
DATE -	11/21/2008	REVISED -	



450 E. Devon Ave., Suite 300 - Itasca, Illinois 60143
 Tel: 630.773.3900 - Fax: 630.773.3975
 www.civiltech.com

ROADWAY PLAN - ADDISON ROAD		
SCALE: 1" = 20'	SHEET NO. 17 OF 46 SHEETS	STA 156+50 TO STA 162+00

FA RTE	SECTION	COUNTY	TOTAL SHEETS	SHEET NO.
2642	06-00095-00-RS	DUPAGE	46	17
FED ROAD DIST NO.		ILLINOIS	FED AID PROJECT	
		CONTRACT NO. 63100		