



MATCH LINE STA 162+00
(SEE SHEET NO. 17)

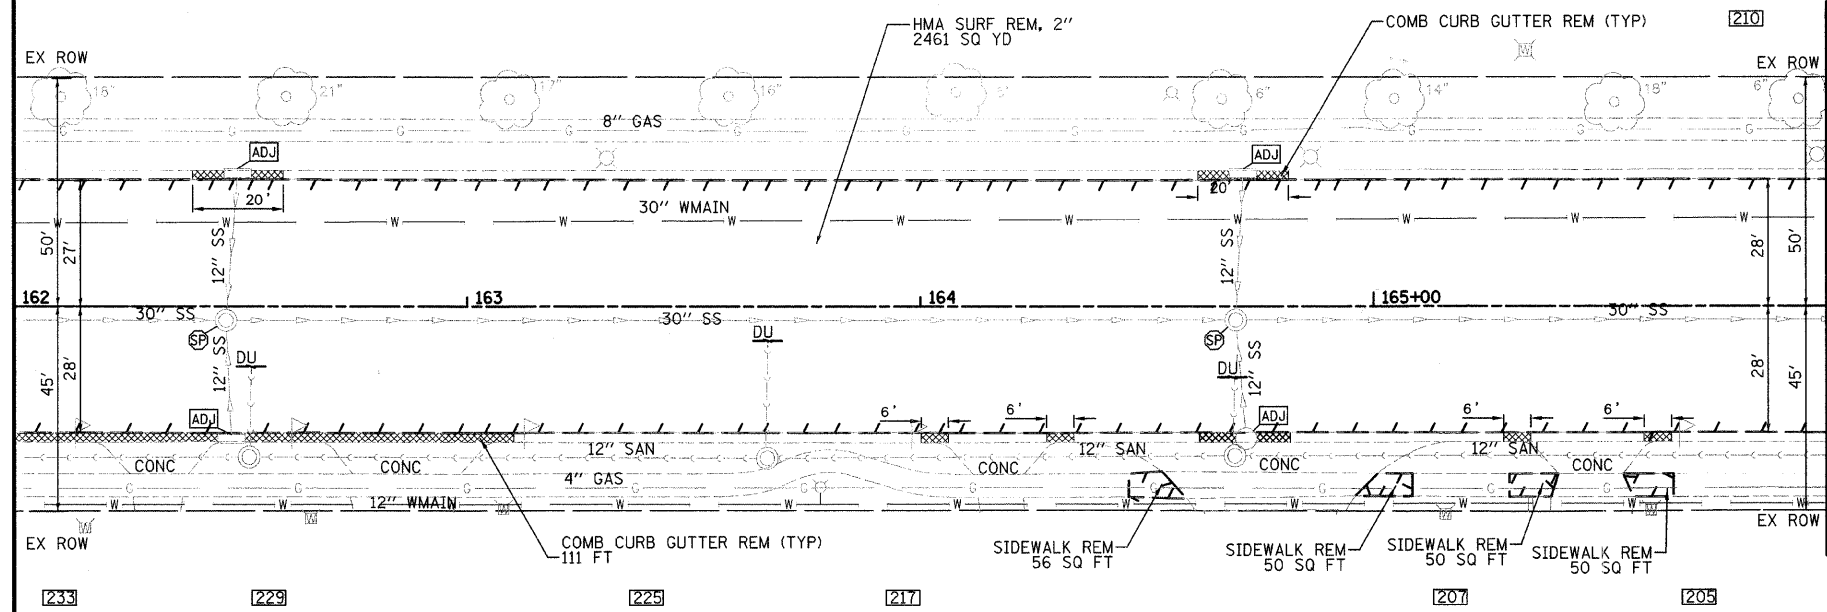

MATCH LINE STA 166+00
(SEE SHEET NO. 19)

ADDISON ROAD
EXISTING TOPOGRAPHY

MATCH LINE STA 162+00
(SEE SHEET NO. 17)

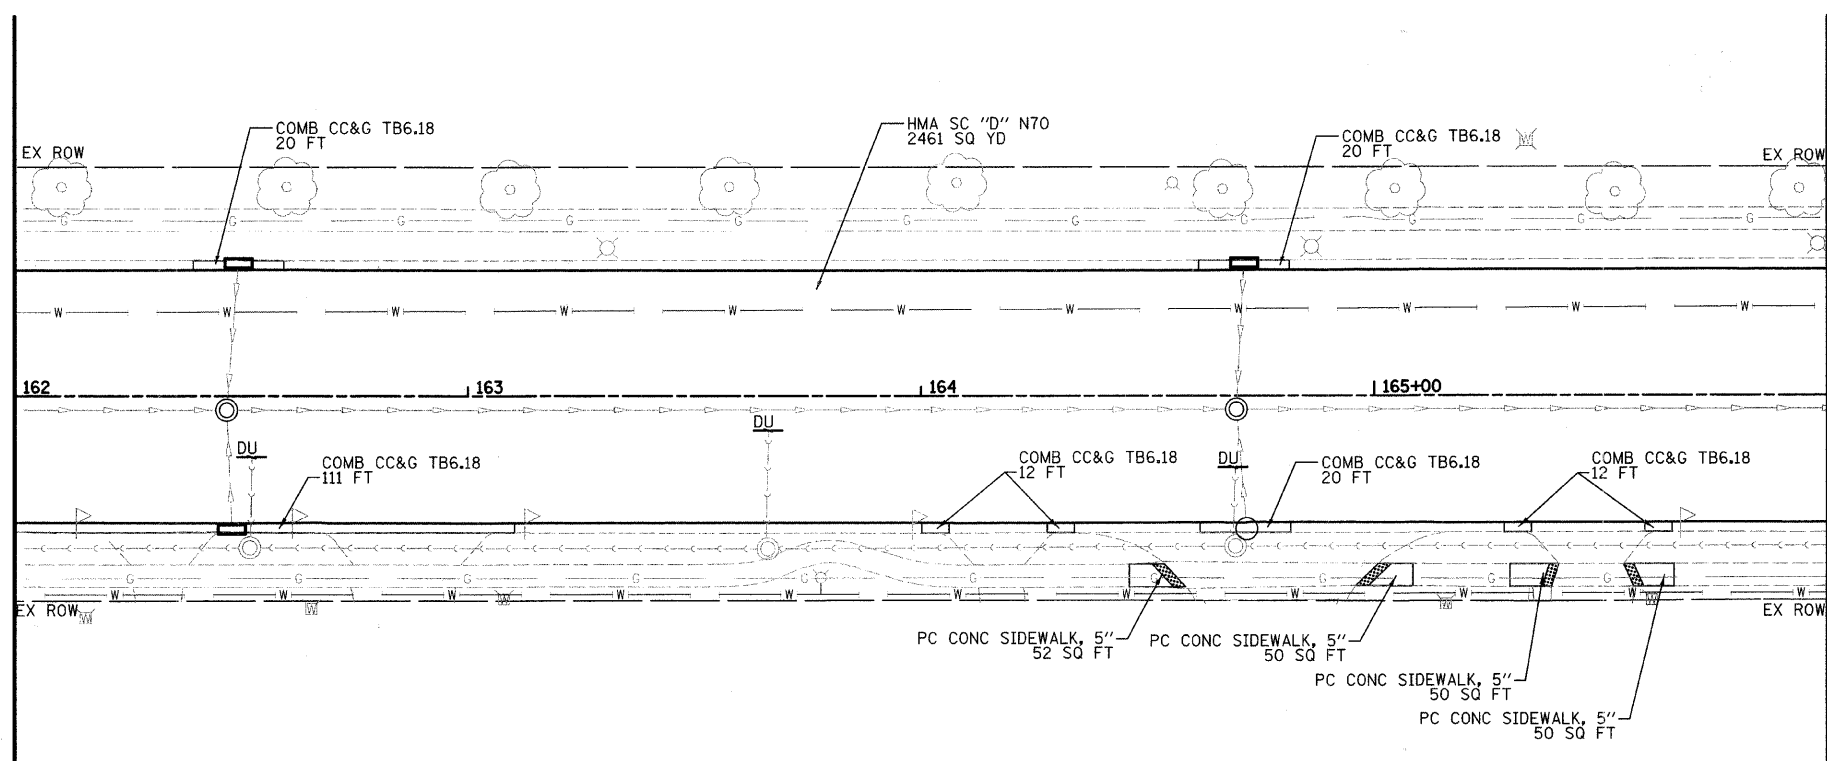

MATCH LINE STA 166+00
(SEE SHEET NO. 19)

ADDISON ROAD
PROPOSED IMPROVEMENTS

PLAN	REVISIONS	DATE
NO.	DESCRIPTION	

PROFILE	REVISIONS	DATE
NO.	DESCRIPTION	

FILE NAME = J:\2192\road\sheet\04_RP\2192_RP2.dgn

USER NAME = jrr
 PLOT SCALE = 20,0000' / IN.
 PLOT DATE = 11/18/2008

DESIGNED - PK
 DRAWN - JRR
 CHECKED - RTM
 DATE - 11/21/2008

REVISED -
 REVISED -
 REVISED -
 REVISED -



450 E Devon Ave, Suite 300 - Bensenville, Illinois 60155
 Tel: 630.773.3900 • Fax: 630.773.3975
 www.civiltech.com

ROADWAY PLAN - ADDISON ROAD			
SCALE: 1" = 20'	SHEET NO. 18 OF 46 SHEETS	STA 162+00 TO STA 166+00	FED ROAD DIST NO.

FA RTE	SECTION	COUNTY	TOTAL SHEETS	SHEET NO.
2642	06-00095-00-RS	DUPAGE	46	18
ILLINOIS FED AID PROJECT			CONTRACT NO. 63100	