
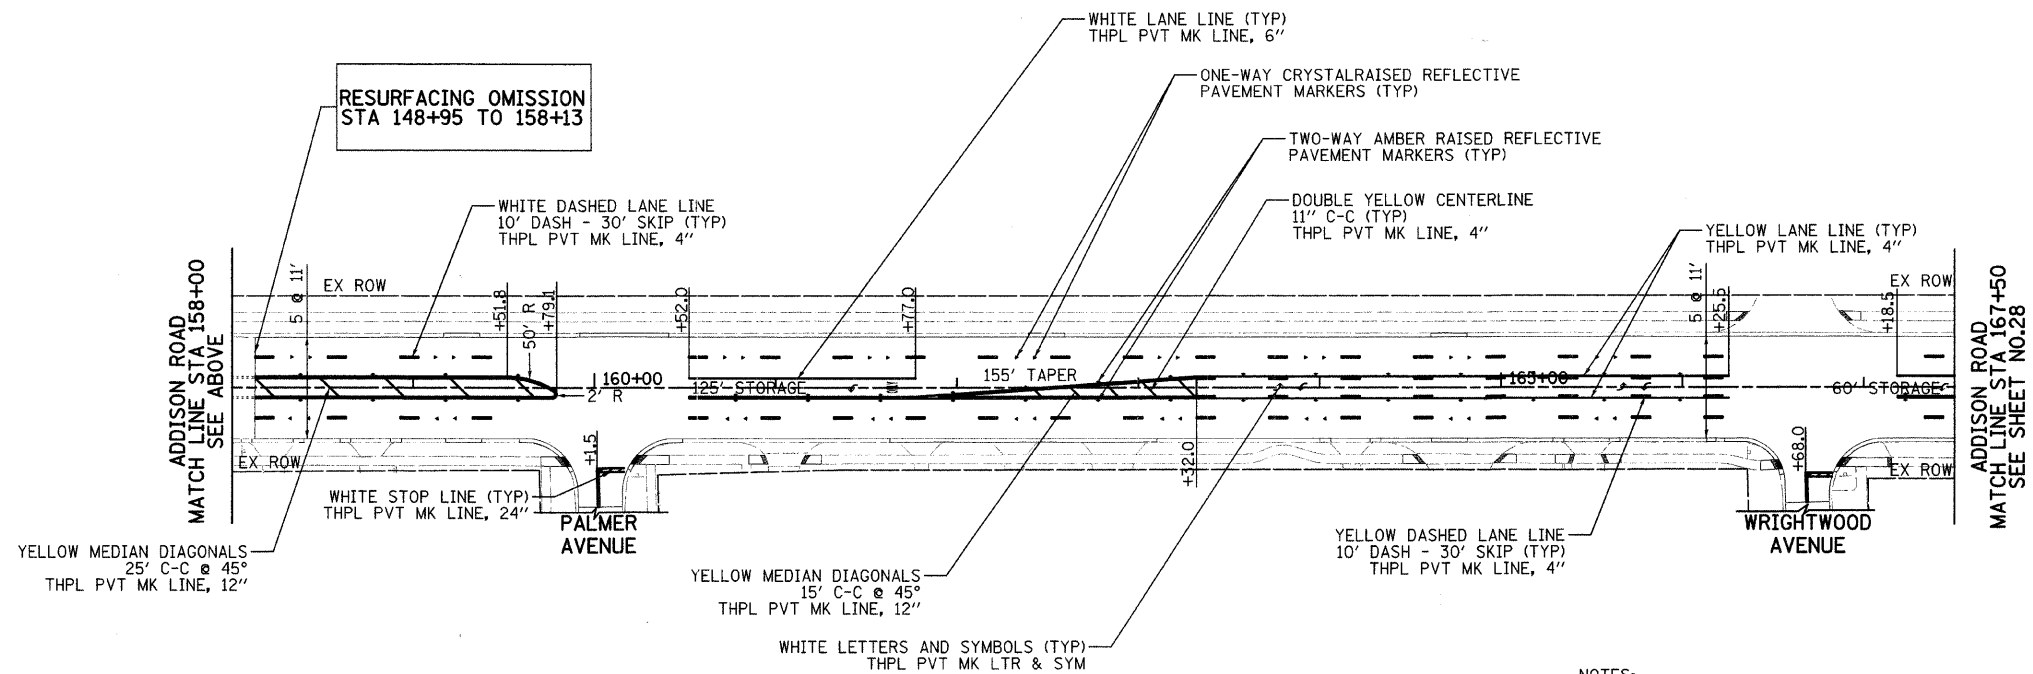


PLAN	DESIGNED	DATE
NOTE BOOK	PLOTTED	BY
NO.	ALIGNED CHECKED	
	STRUCTURE CHECKED	
	ADD FILE NAME	

PROFILE	DESIGNED	DATE
NOTE BOOK	PLOTTED	BY
NO.	GRADES CHECKED	
	STRUCTURE NOTATION OK'D	

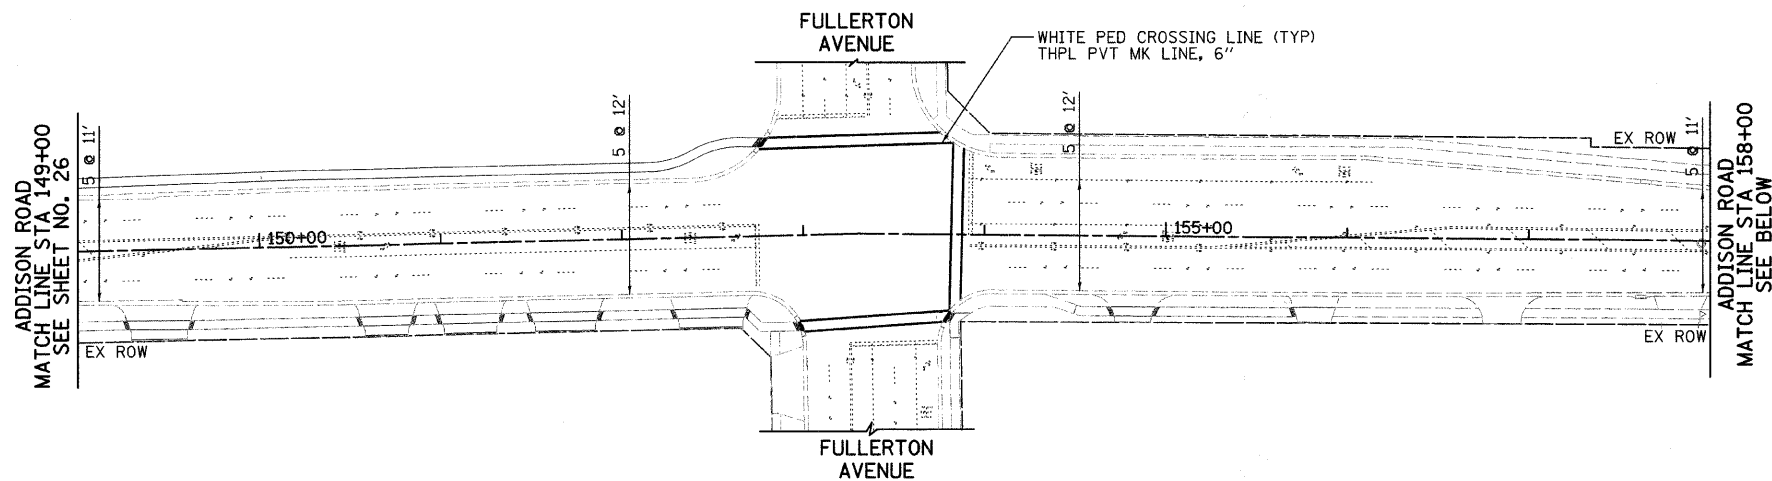

NOTES:

1.) ALL LANE AND PAINTED MEDIAN WIDTHS ARE 11' UNLESS OTHERWISE SPECIFIED.

FILE NAME = J:\2192\oad\sheet\05_PMK\2192_PMK.dgn

USER NAME = jrr
 PLOT SCALE = 58.0000' / IN.
 PLOT DATE = 11/18/2008

DESIGNED - PK
 DRAWN - JRR
 CHECKED - RTM
 DATE - 11/21/2008

REVISED -
 REVISED -
 REVISED -
 REVISED -



450 E Devon Ave, Suite 300 - Itasca, Illinois 60143
 Tel: 630.273.3900 • Fax: 630.273.3975
 www.civiltechinc.com

PAVEMENT MARKING & SIGNING - ADDISON ROAD

SCALE: 1" = 50' SHEET NO. 27 OF 46 SHEETS STA 149+00 TO STA 167+50

FA RTE	SECTION	COUNTY	TOTAL SHEETS	SHEET NO.
2642	06-00095-00-RS	DUPAGE	46	27
FED ROAD DIST NO. ILLINOIS FED AID PROJECT			CONTRACT NO. 63100	