


ROUTE NO.	SECTION	COUNTY	TOTAL SHEETS	SHEET NO.
FAU 1694	07-00122-00-PV	COOK	55	51
ILLINOIS PROJECT M-9003 (125)				
VILLAGE SECTION				
CONTRACT NO. 63101				

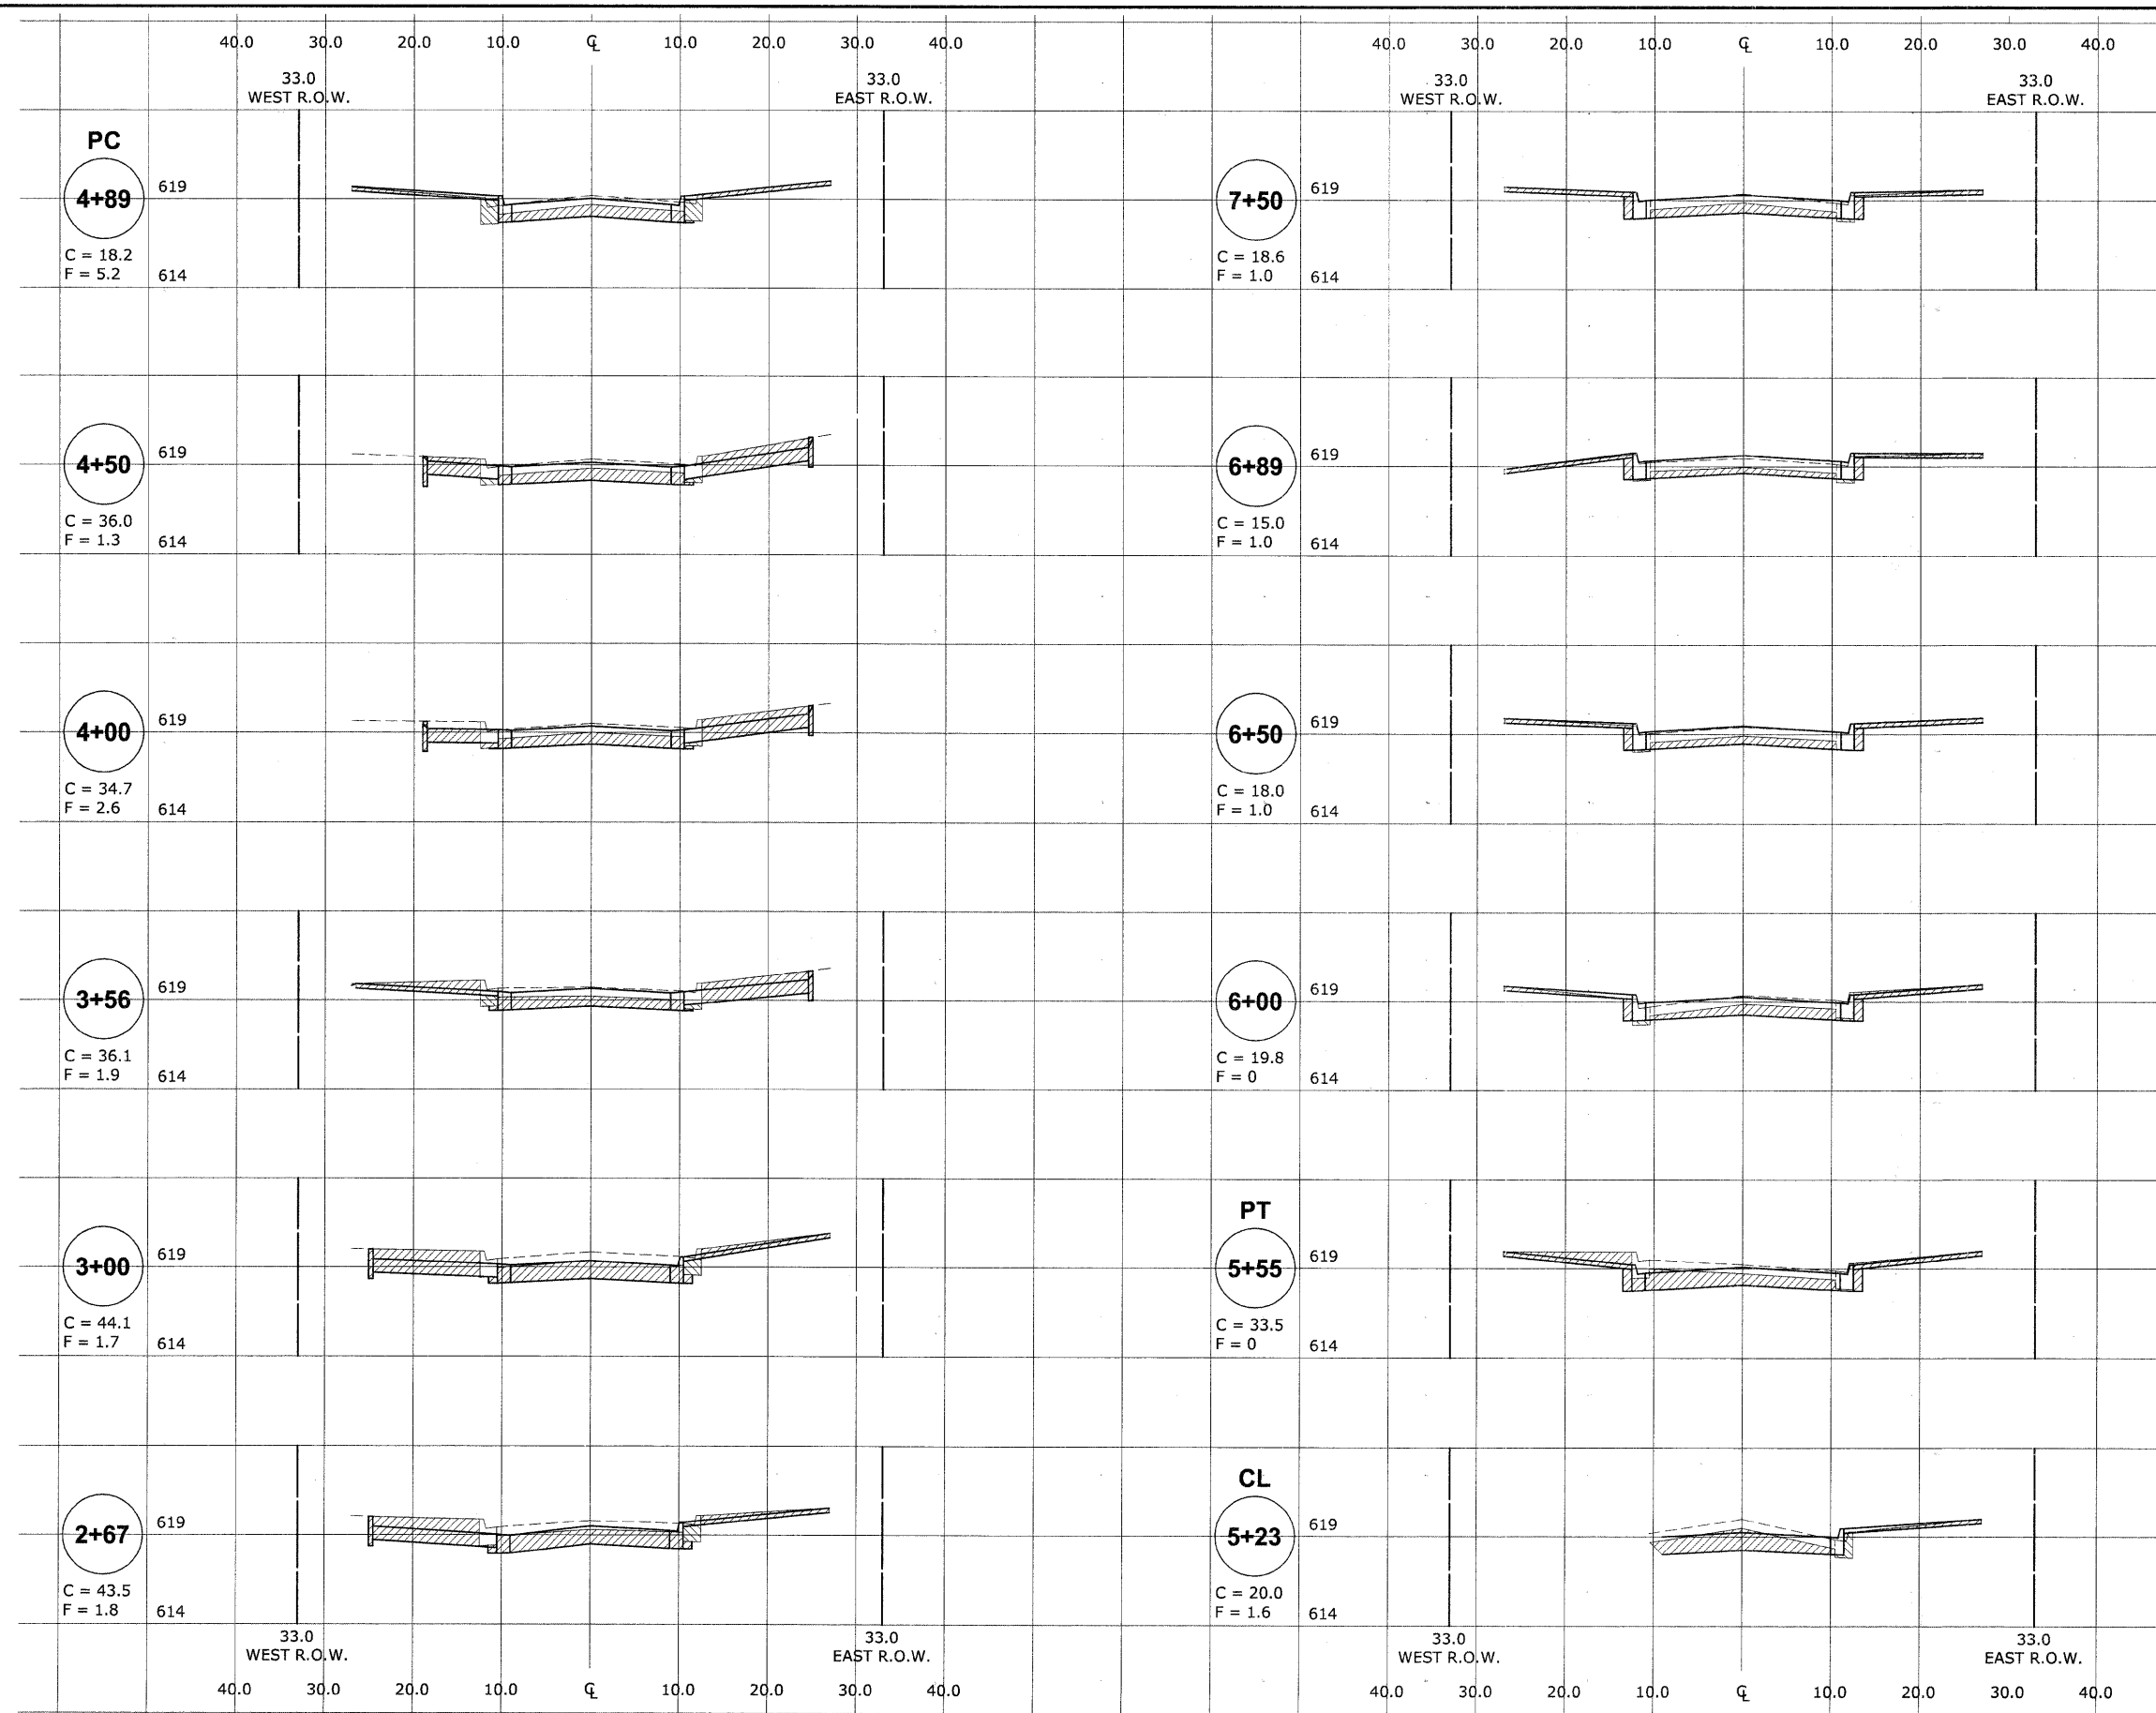

Drawing file: W:\Projects\12508135 - Grand Blvd Grant to Veterans X-sections\Lincoln\sect_1\lincoln.dwg Jan 09, 2009 - 9:25am

REVISION:

HANCOCK ENGINEERING ♦ Civil Engineers ♦ Municipal Consultants ♦ Established 1911

BROOKFIELD GRAND BOULEVARD IMPROVEMENTS CROSS SECTIONS LINCOLN AVENUE (STA. 2+67 TO STA. 7+50)

1"=10'H
SCALE: 1"=5' V

DRAWN BY: LEVCEW/MK
CHECKED BY: JCG
DATE: 01-09-09

E.H.E. PROJECT NO. : 125-08-13501