


ROUTE NO.	SECTION	COUNTY	TOTAL SHEETS	SHEET NO.
FAU 1694	07-00122-00-PV	COOK	55	53
ILLINOIS PROJECT M-9003 (125)				
VILLAGE SECTION				
CONTRACT NO. 63101				

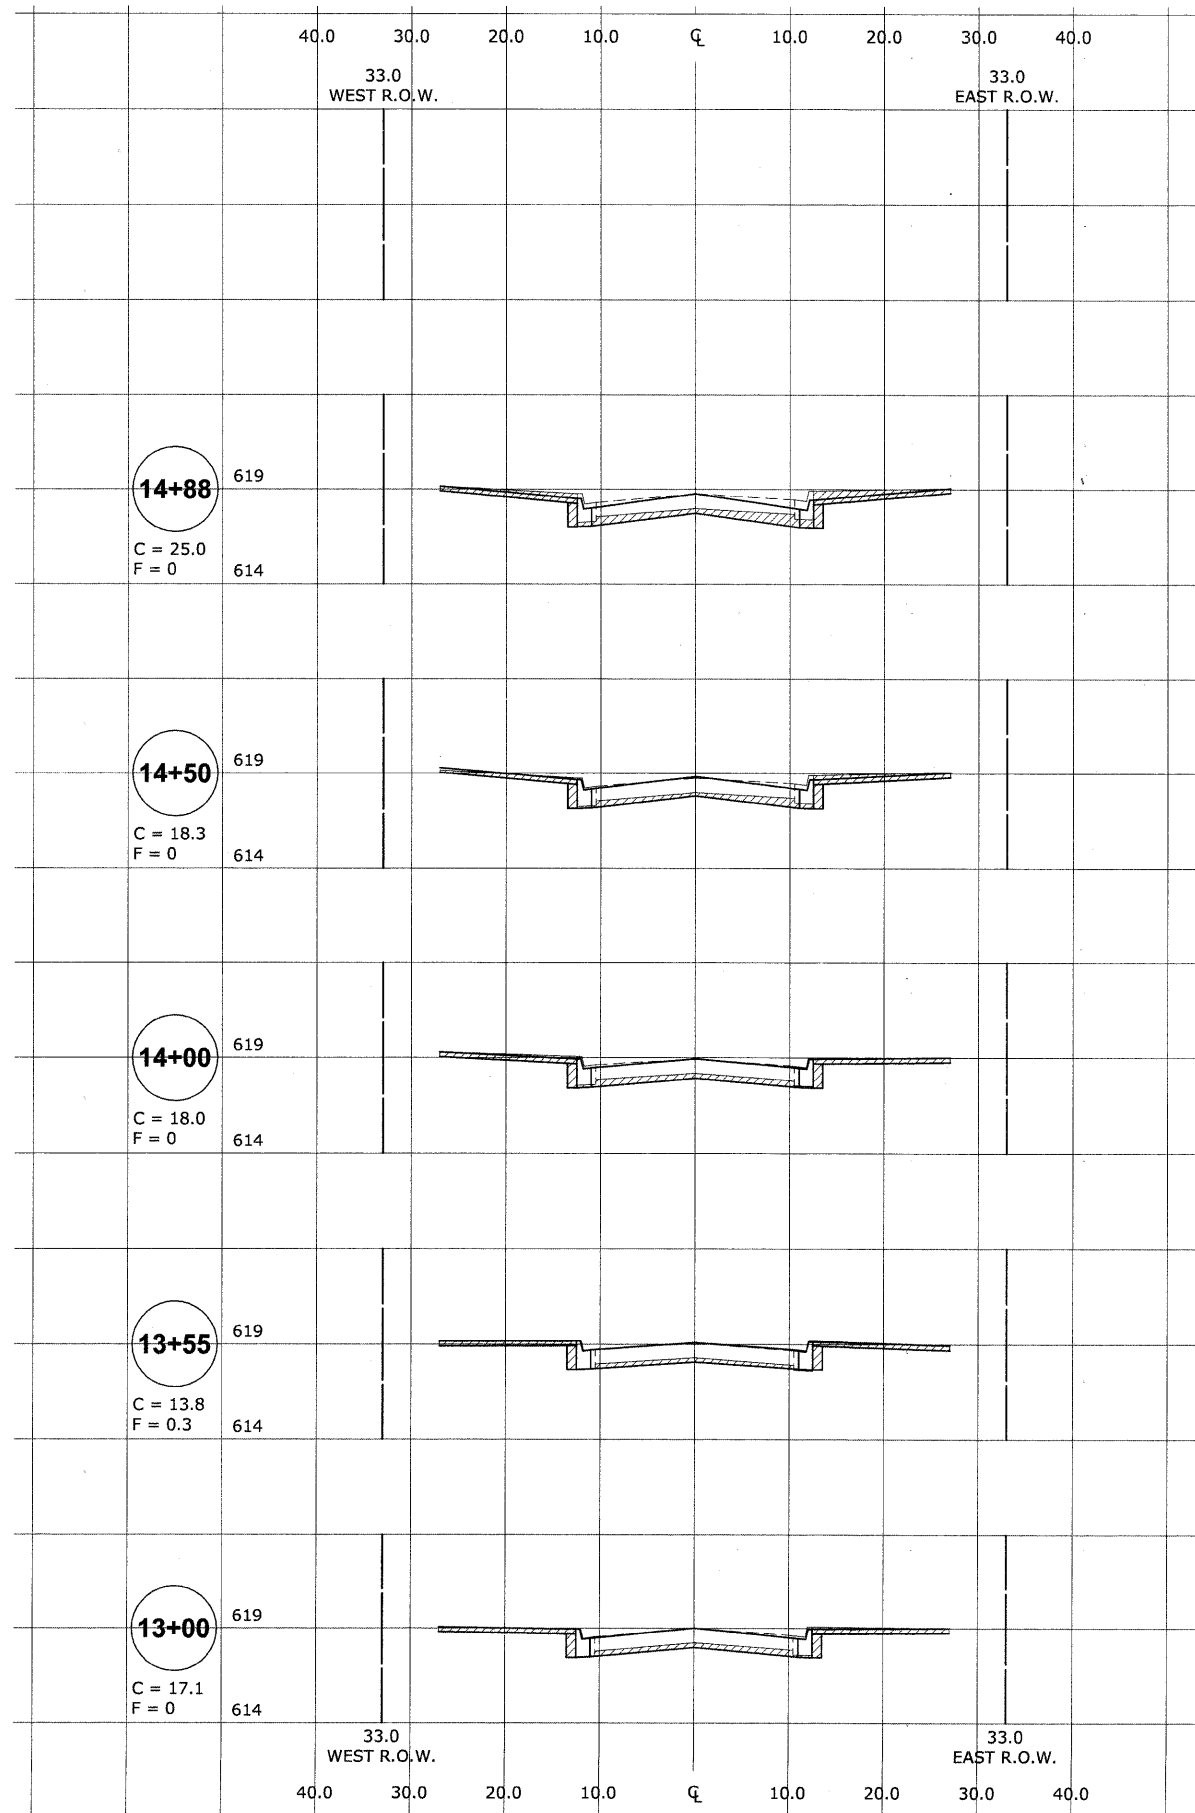

Drawing file: W:\Projects\12508135 - Grand Blvd Grant to Veterans\X-sections\Lincoln\Xsect_L1_Lincoln.dwg Jan 09, 2009 - 9:54am

REVISION:	

HANCOCK ENGINEERING ♦ Civil Engineers ♦ Municipal Consultants ♦ Established 1911

BROOKFIELD
GRAND BOULEVARD IMPROVEMENTS
CROSS SECTIONS
LINCOLN AVENUE
(STA. 13+00 TO STA. 14+88)

SCALE: 1"=10'H
1"=5'V

DRAWN BY: LEVECWMK
CHECKED BY: JCG
DATE: 01-09-09

E.H.E. PROJECT NO. : 125-08-13501