


ROUTE NO.	SECTION	COUNTY	TOTAL SHEETS	SHEET NO.
FAU 1694	07-00122-00-PV	COOK	55	55
ILLINOIS PROJECT M-9003 (125)				
VILLAGE SECTION				
CONTRACT NO. 63101				

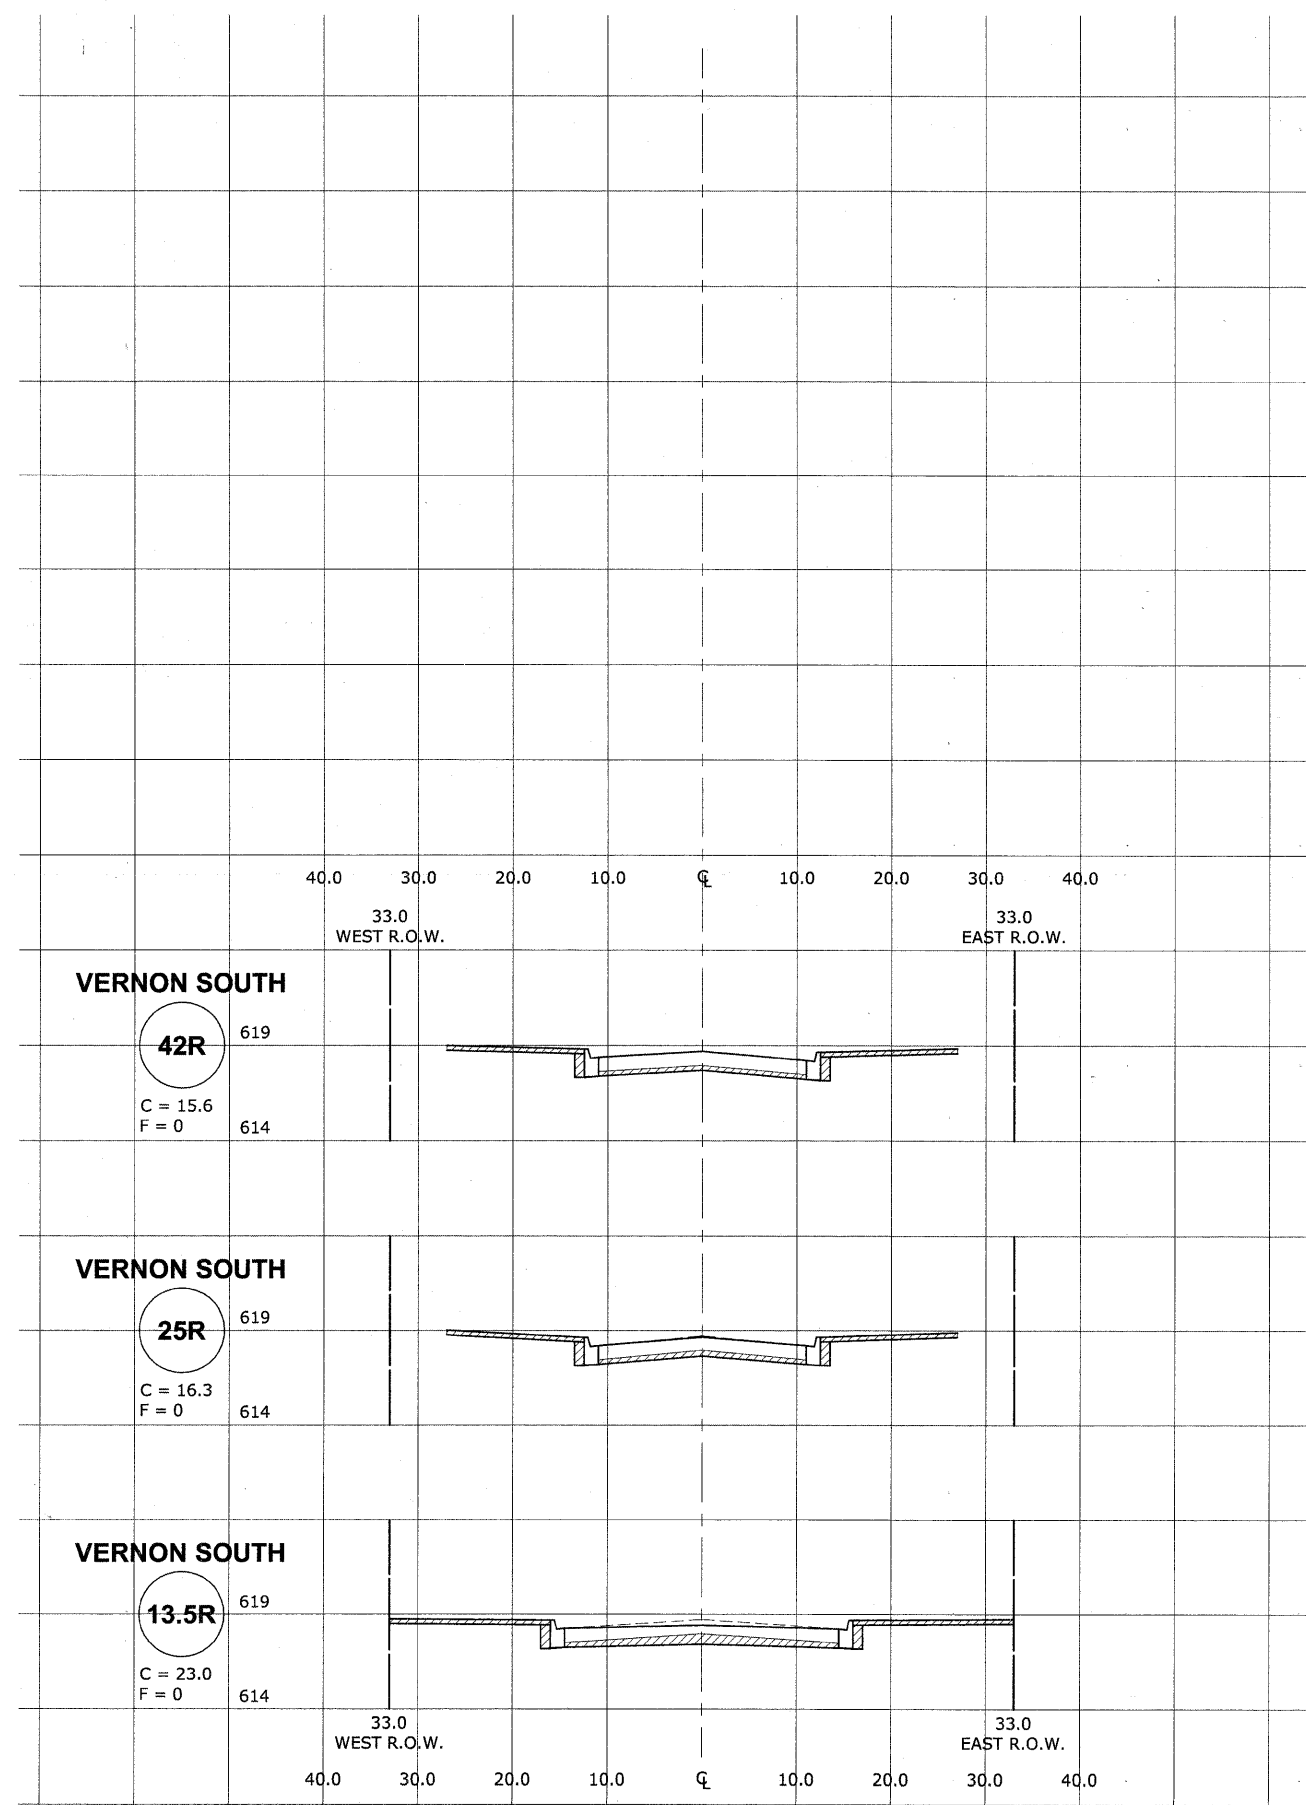

Drawing file: W:\Projects\12508135 - Grand Blvd Grant to Veterans\X-sections\SideRoads\Xsect_SideRoads.dwg Jan 09, 2009 - 9:53am

REVISION:	

HANCOCK ENGINEERING ♦ Civil Engineers ♦ Municipal Consultants ♦ Established 1911

9103 Riverwood Road
Winchester, Illinois 61551-2708
Phone: 708-365-6300
Fax: 708-365-1212

BROOKFIELD
GRAND BOULEVARD IMPROVEMENTS
CROSS SECTIONS
LINCOLN AVENUE (SIDE STREETS)

SCALE: 1"=10'H
1"=5'V

DRAWN BY: LEV/ECW/MK
CHECKED BY: JCG
DATE: 01-09-09

E.H.E. PROJECT NO. : 125-08-13501