


| | | | | |
|---------------------|------------------|------------------|--------------|-----------|
| F.A. RTE. | SECTION | COUNTY | TOTAL SHEETS | SHEET NO. |
| 08-00067-00-RS | COOK | 15 | 5 | |
| STA. 10+29.00 | TO STA. 19+80.00 | | | |
| FED. ROAD DIST. NO. | ILLINOIS | FED. AID PROJECT | | |



CONTRACT NO. 63103

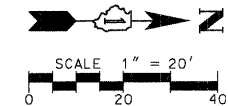

| | | | |
|----------|----|------|----|
| DATE | BY | DATE | BY |
| | | | |
| SURVEYED | | | |
| PLOTTED | | | |
| CHECKED | | | |
| BY | | | |
| DATE | | | |
| NO. | | | |
| PROJECT | | | |
| NO. | | | |
| DATE | | | |
| BY | | | |
| DATE | | | |
| NO. | | | |

CHRISTOPHER B. BURKE ENGINEERING LTD.
 9575 West Higgins Road, Suite 600
 Rosemont, Illinois 60018
 (847) 823-0500

| | |
|--------------------------|----|
| DATE | BY |
| | |
| SURVEYED | |
| GRADES CHECKED | |
| B.M. NOTED | |
| STRUCTURE NOTATIONS OK'D | |
| NO. | |
| DATE | |
| BY | |
| DATE | |
| NO. | |

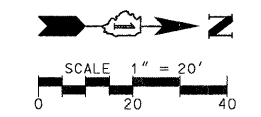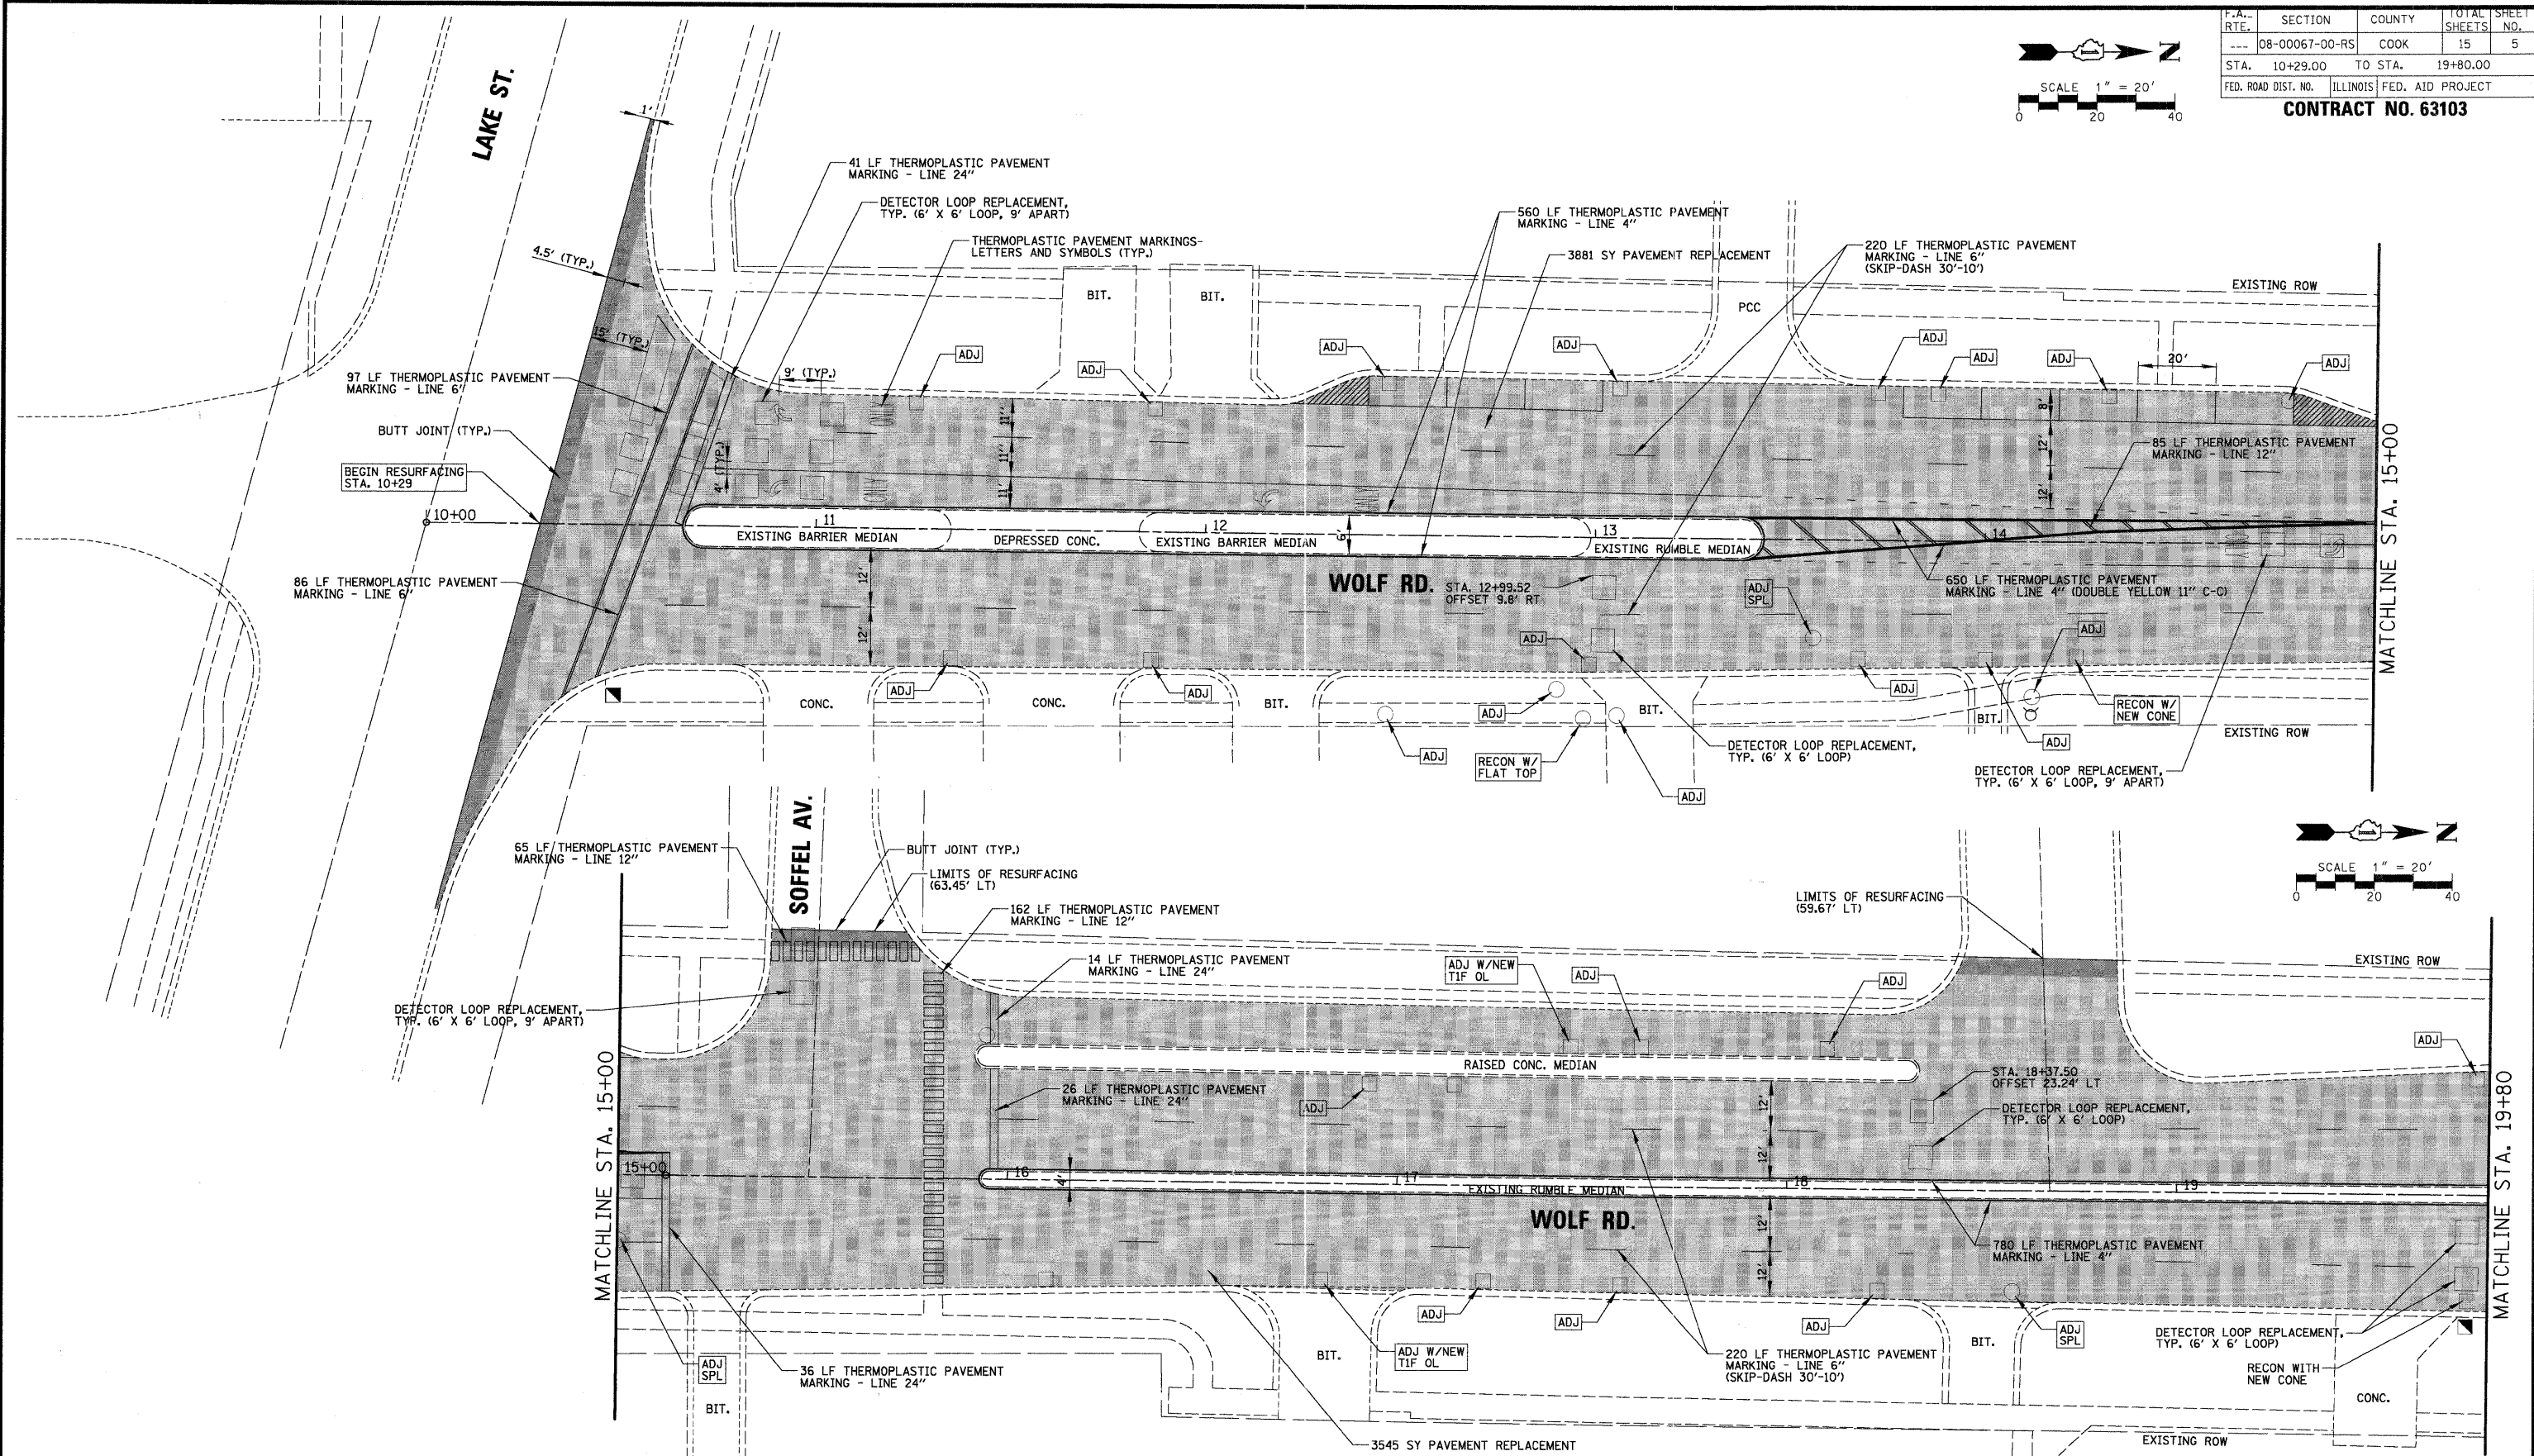

| REVISIONS | |
|-----------|------|
| NAME | DATE |
| | |
| | |
| | |
| | |
| | |

ILLINOIS DEPARTMENT OF TRANSPORTATION
 PROPOSED PLAN
 CITY OF NORTHLAKE
 WOLF ROAD
 SCALE 1" = 20'
 DATE 12/5/2008
 DRAWN BY EDT
 CHECKED BY MW