




F. A. U. REL.	SECTION	COUNTY	TOTAL SHEETS	SHEET NO.
4304	04-00045-00-FP	WILL	033	026
STA.		TO STA.		
FED. ROAD DIST. NO.	ILLINOIS	FED. AID PROJECT		
CONTRACT #63108				

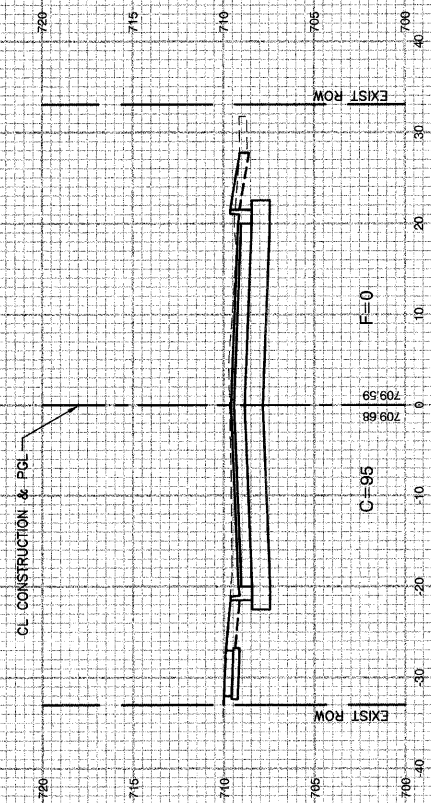


13+30.12

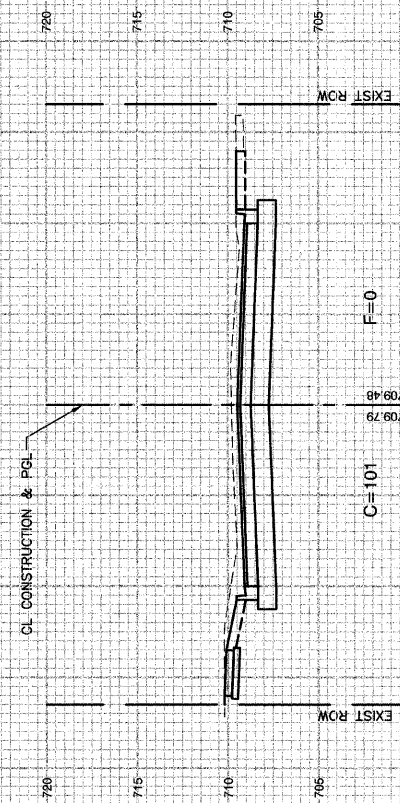


13+00

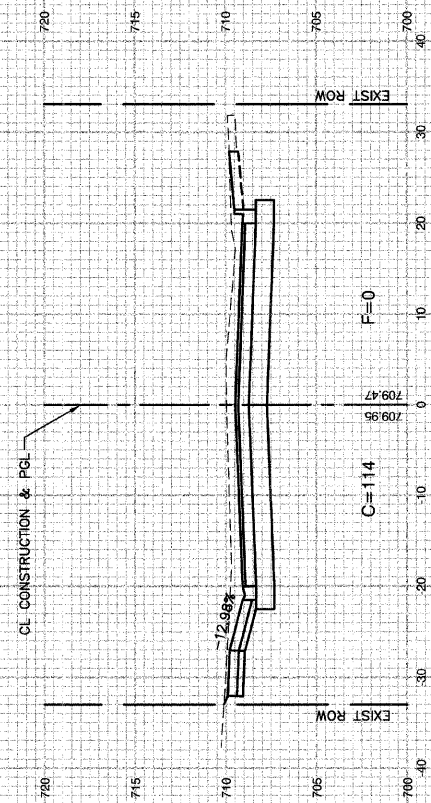

12+57.86

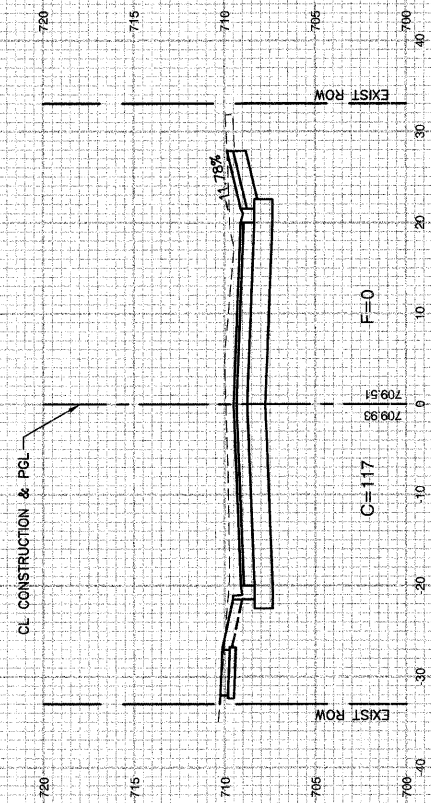

12+42

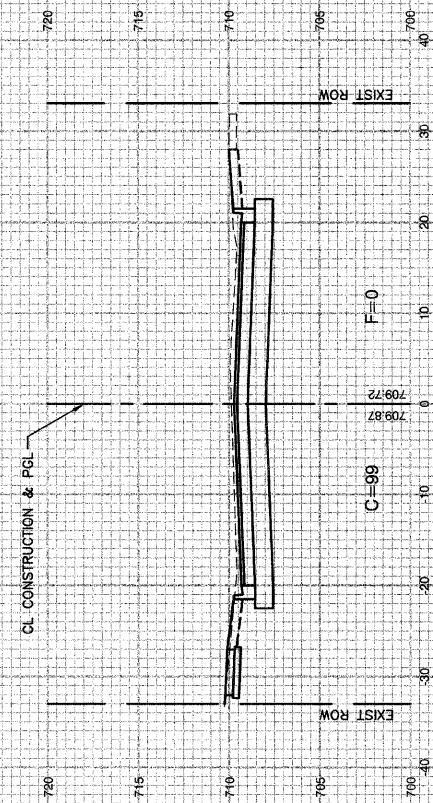

12+00

REVISIONS	
NAME	DATE

ILLINOIS DEPARTMENT OF TRANSPORTATION

**RATHJE ROAD RECONSTRUCTION
CROSS SECTIONS**

SCALE: VERT. 1" = 5'
HORIZ. 1" = 10'
DATE 09-18-09

DRAWN BY MD
CHECKED BY HLG

ROBINSON ENGINEERING, L.T.D.
1700 SOUTH PARK AVENUE SOUTH HOLLAND, ILLINOIS 60178
(708) 331-4700 FAX (708) 331-3826
ILLINOIS DESIGN FIRM REGISTRATION NO. 134001126 05025_04-XSEC-01