


SECTION 22, TOWNSHIP 37, RANGE 13

PLAN	REVISIONS	DATE
NO.	NO.	BY
NOTE BOOK	ALIGNED CHECKED	
	GRADE CHECKED	
	FIELD FILE NAME	

PROFILE	REVISIONS	DATE
NOTE BOOK	NO.	BY
	GRADES CHECKED	
	B.M. NOTED	

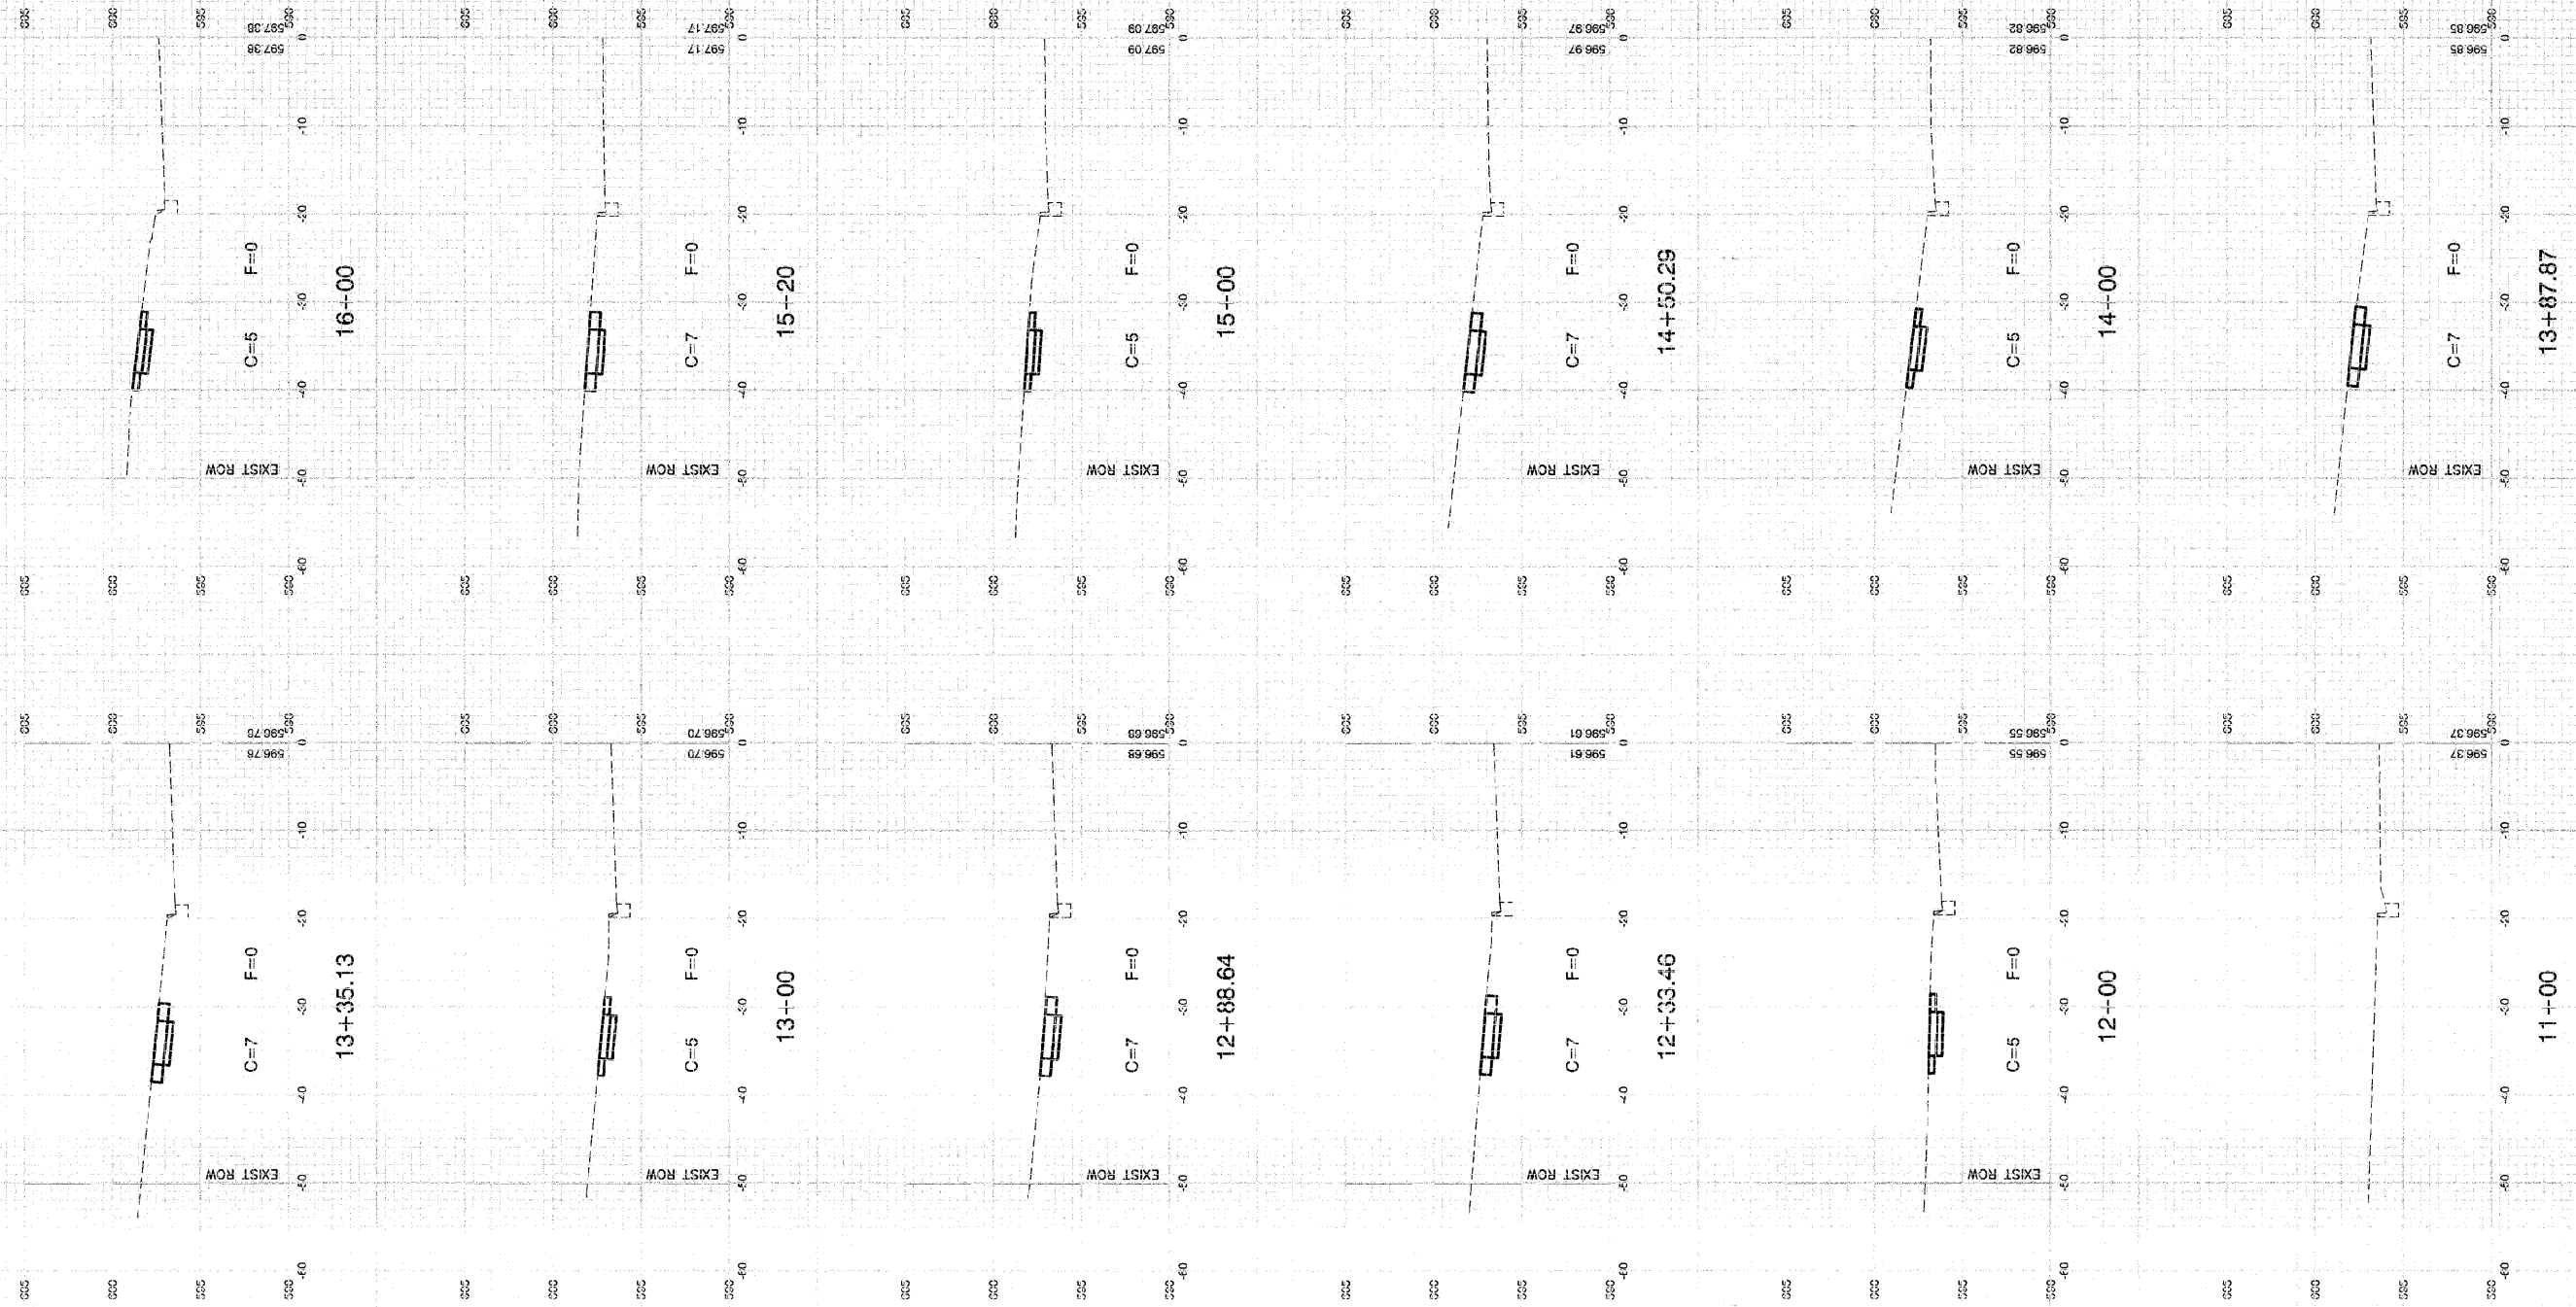

FILE NAME = 08204_02-XSCT-01 - X02

USER NAME =	DESIGNED -- TRL	REVISED --
	CHECKED -- TRL	REVISED --
PLOT SCALE = H: 1"=10' V: 1"=5'	DRAWN -- MJD	REVISED --
PLOT DATE = 12-16-08	CHECKED -- TRL	REVISED --

STATE OF ILLINOIS
DEPARTMENT OF TRANSPORTATION

SCALE: 1"=50'	SHEET NO. 6	OF 11 SHEETS	STA. 1+08	TO STA. 26+08
---------------	-------------	--------------	-----------	---------------

119TH STREET
CROSS SECTIONS
ALSIP, ILLINOIS

F.A. RTE.	SECTION	COUNTY	TOTAL SHEETS	SHEET NO.
1585	08-00085-00-SW	COOK	11	6
CONTRACT NO. 63109				
FED. ROAD DIST. NO. 1	ILLINOIS	FED. AID PROJECT	M-9003 (085)	