


| F.A. RTE. | SECTION | COUNTY | TOTAL SHEETS | SHEET NO. |
|---|---------|------------------|--------------|-----------|
| 06-00055-00-B1 | DUPAGE | | 27 | 10 |
| STA. 25+00 | | TO STA. 33+95.47 | | |
| FED. ROAD DIST. NO. 1 ILLINOIS FED. AID PROJECT | | | | |


CONTRACT NO: 63113

| | | |
|---|---|---|
| PROP. CURVE SBIKE-1-1 PI STA. = 25+71.10 $\Delta = 8^\circ 53' 06''$ (RT) $D = 18^\circ 43' 27''$ $R = 306.00'$ $T = 23.77'$ $L = 47.45'$ $E = 0.92'$ $e =$ $T.R. =$ $S.E. RUN =$ $P.C. STA. = 25+47.33$ $P.T. STA. = 25+94.78$ | PROP. CURVE SBIKE-1-2 PI STA. = 26+21.66 $\Delta = 9^\circ 47' 05''$ (LT) $D = 18^\circ 14' 49''$ $R = 314.00'$ $T = 26.88'$ $L = 53.62'$ $E = 1.15'$ $e =$ $T.R. =$ $S.E. RUN =$ $P.C. STA. = 25+94.78$ $P.T. STA. = 26+48.41$ | PROP. CURVE SBIKE-1-3 PI STA. = 33+18.74 $\Delta = 3^\circ 45' 46''$ (LT) $D = 11^\circ 22' 06''$ $R = 504.00'$ $T = 16.56'$ $L = 33.10'$ $E = 0.27'$ $e =$ $T.R. =$ $S.E. RUN =$ $P.C. STA. = 33+02.18$ $P.T. STA. = 33+35.28$ |
|---|---|---|

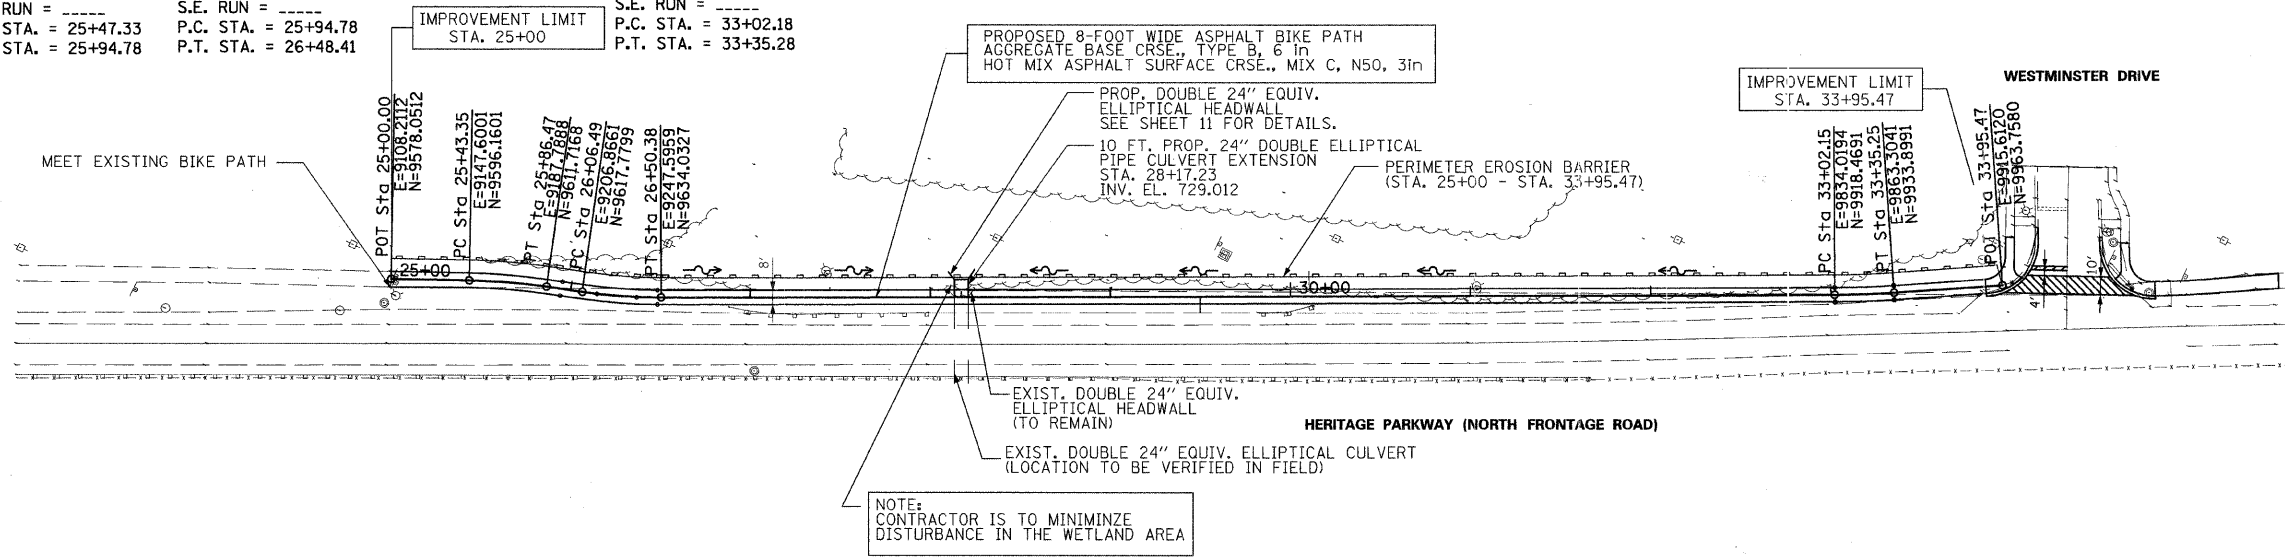

| | |
|------|------|
| PLAN | DATE |
| BY | |
| NO. | |

| | |
|---------|------|
| PROFILE | DATE |
| BY | |
| NO. | |

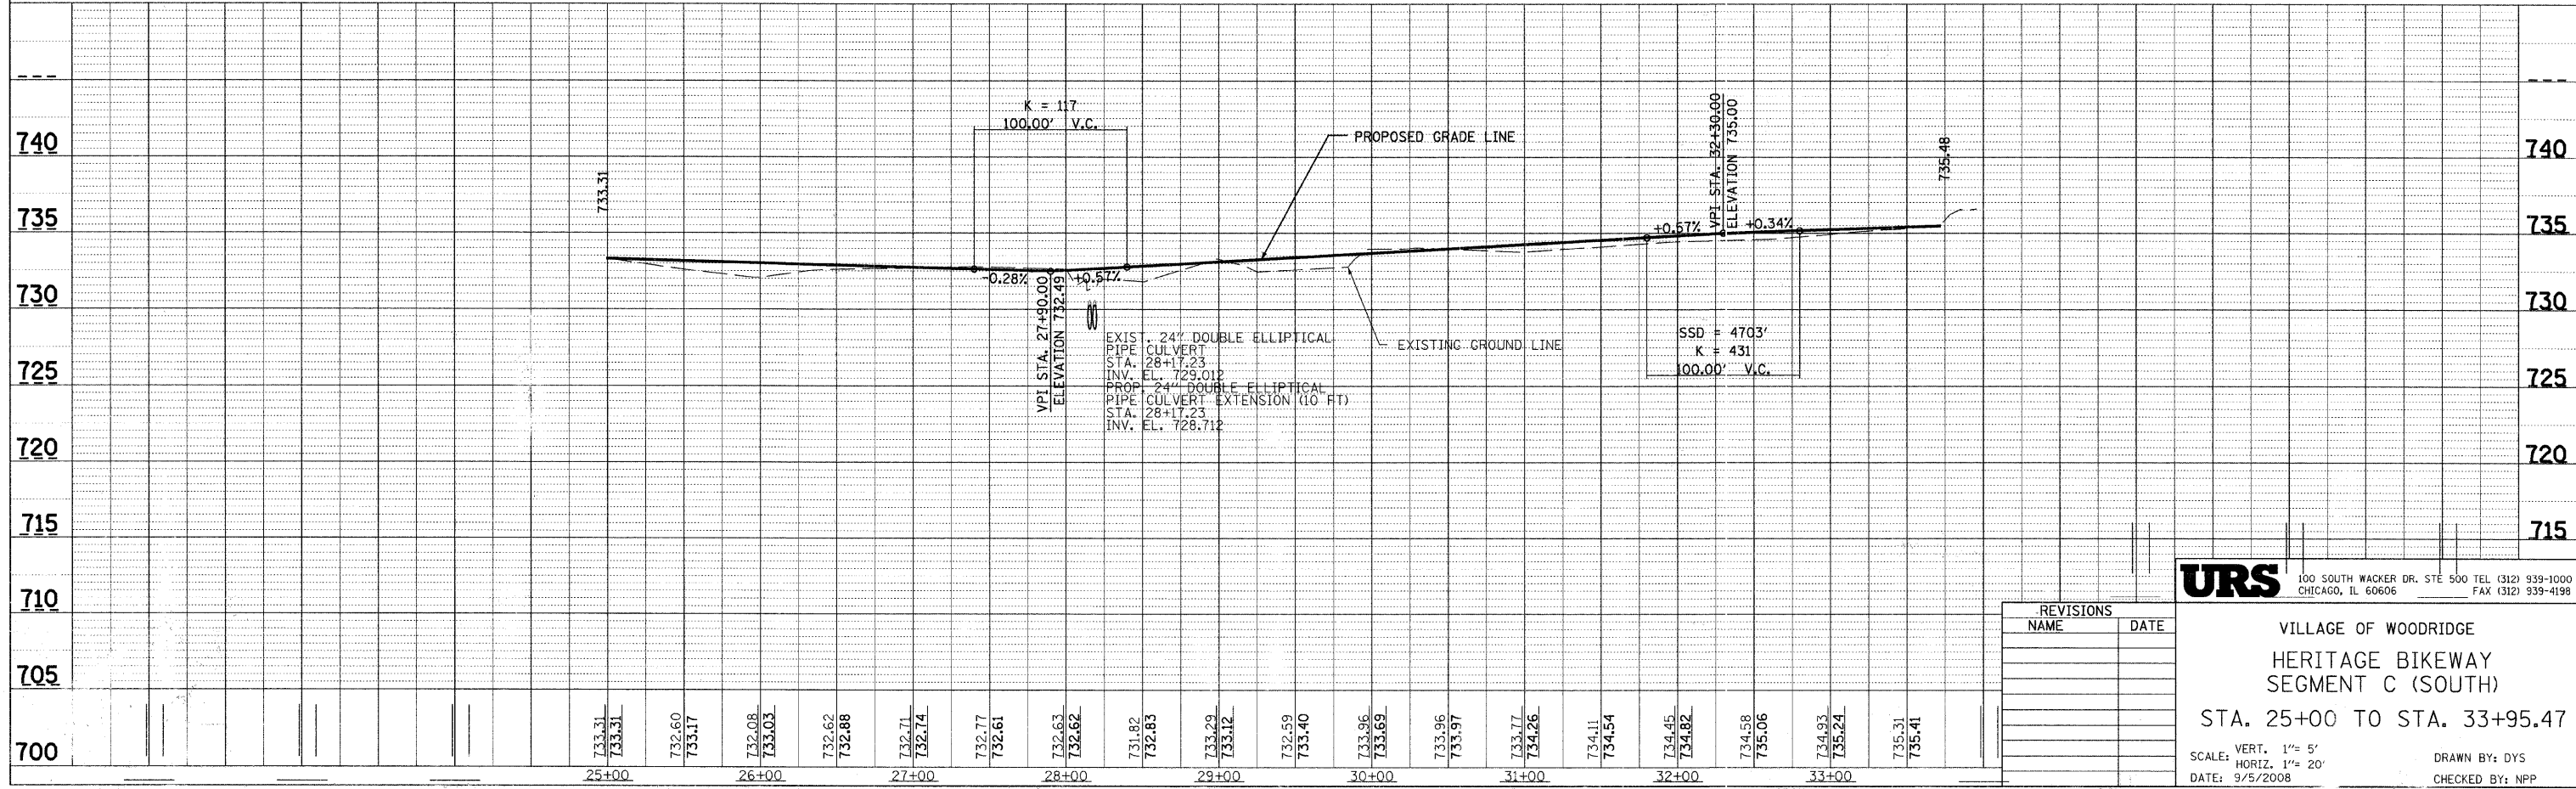

| REVISIONS | |
|-----------|------|
| NAME | DATE |
| | |
| | |
| | |

URS 100 SOUTH WACKER DR. STE 500 TEL (312) 939-1000
CHICAGO, IL 60606 FAX (312) 939-4198

VILLAGE OF WOODRIDGE
HERITAGE BIKEWAY
SEGMENT C (SOUTH)
STA. 25+00 TO STA. 33+95.47

SCALE: VERT. 1" = 5'
HORIZ. 1" = 20'
DATE: 9/5/2008

DRAWN BY: DYS
CHECKED BY: NPP