


CONTRACT NO. 63113				
F.A. RTE.	SECTION	COUNTY	TOTAL SHEETS	SHEET NO.
	06-00055-00-BT	DUPAGE	27	14
STA. 27+00		TO STA. 27+50		
FED. ROAD DIST. NO.	ILLINOIS	FED. AID PROJECT		

DATE	BY

DATE	BY

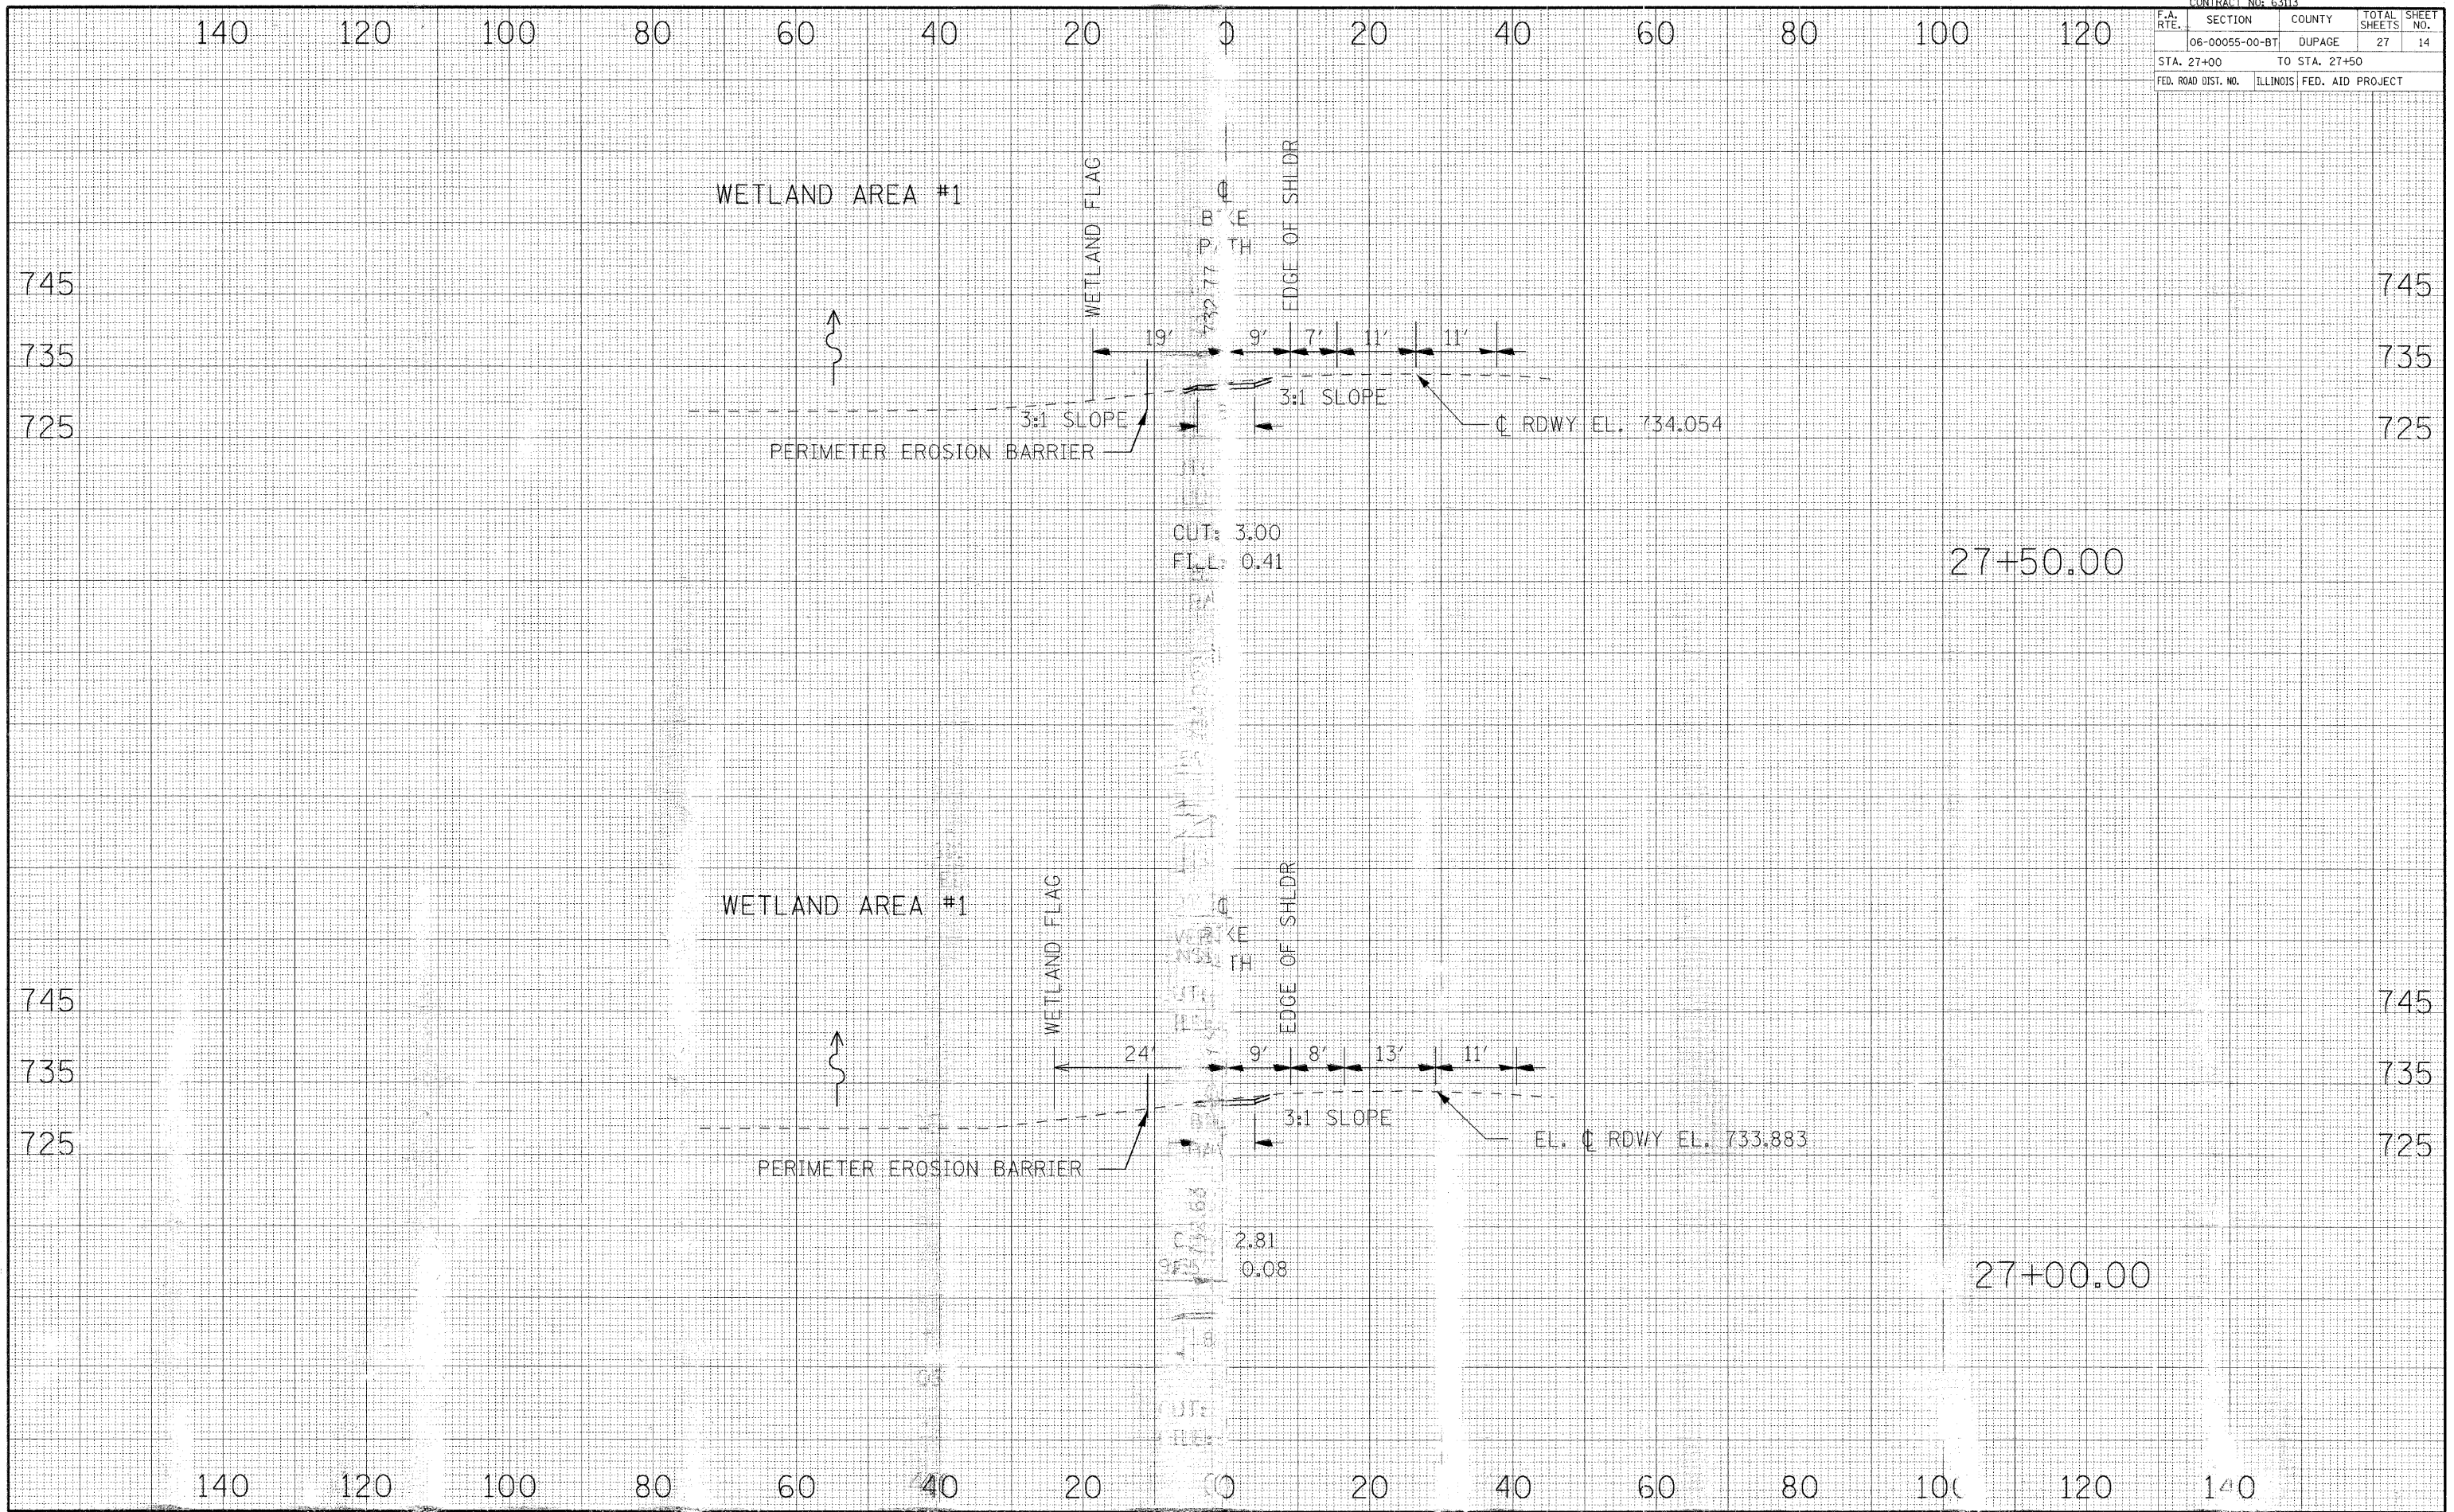

CROSS SECTIONS - HERITAGE BIKEWAY