


F.A. RTE.	SECTION	COUNTY	TOTAL SHEETS	SHEET NO.
06-00055-00-BT	DUPAGE		27	16
STA. 29+00 TO STA. 29+50				
FED. ROAD DIST. NO.	ILLINOIS	FED. AID PROJECT		

DATE	BY
NO.	NO.
AREAS CHECKED	
FINAL SURVEY	
NOTE BOOK	
NO.	

DATE	BY
NO.	NO.
AREAS CHECKED	
ORIGINAL SURVEY	
NOTE BOOK	
NO.	

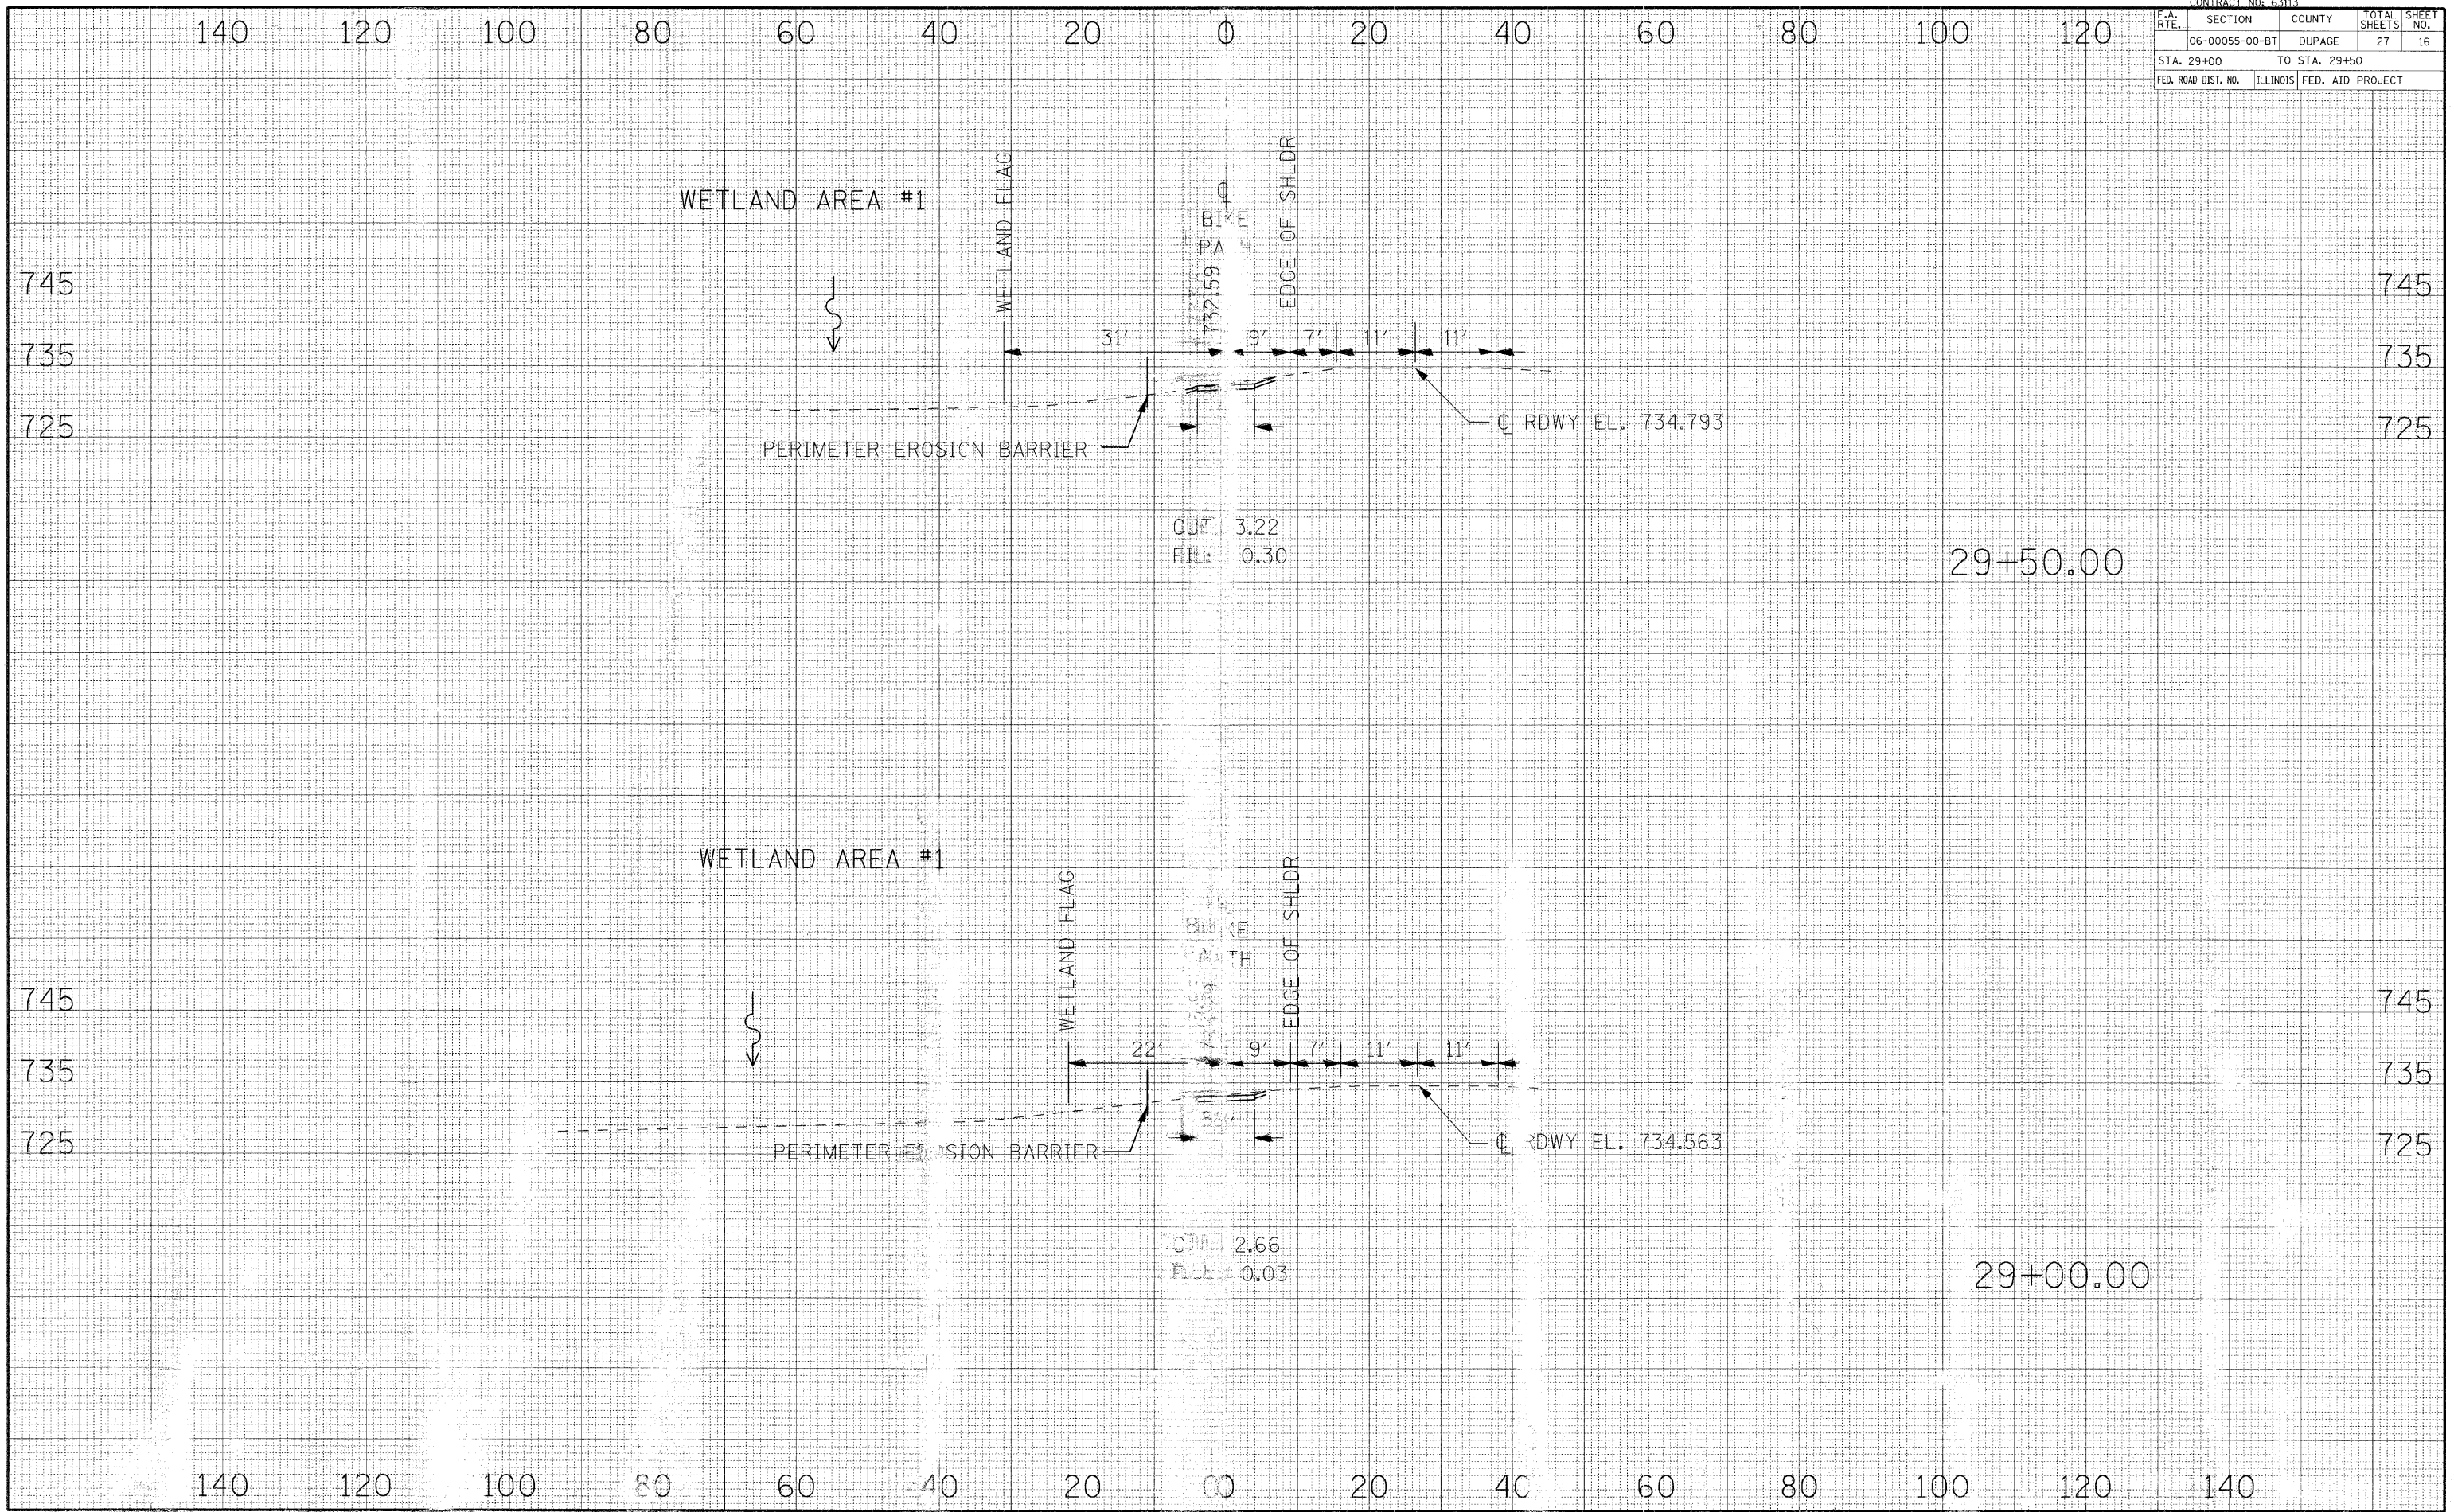

CROSS SECTIONS - HERITAGE BIKEWAY