


CONTRACT NO. 63113				
F.A. RTE.	SECTION	COUNTY	TOTAL SHEETS	SHEET NO.
	06-00055-00-BT	DUPAGE	27	18
STA. 31+00		TO STA. 31+50		
FED. ROAD DIST. NO.	ILLINOIS FED. AID PROJECT			

DATE	BY
FINAL SURVEY PLOTTED	
NOTE BOOK NO.	
AREAS CHECKED	

DATE	BY
ORIGINAL SURVEY PLOTTED	
NOTE BOOK NO.	
AREAS CHECKED	

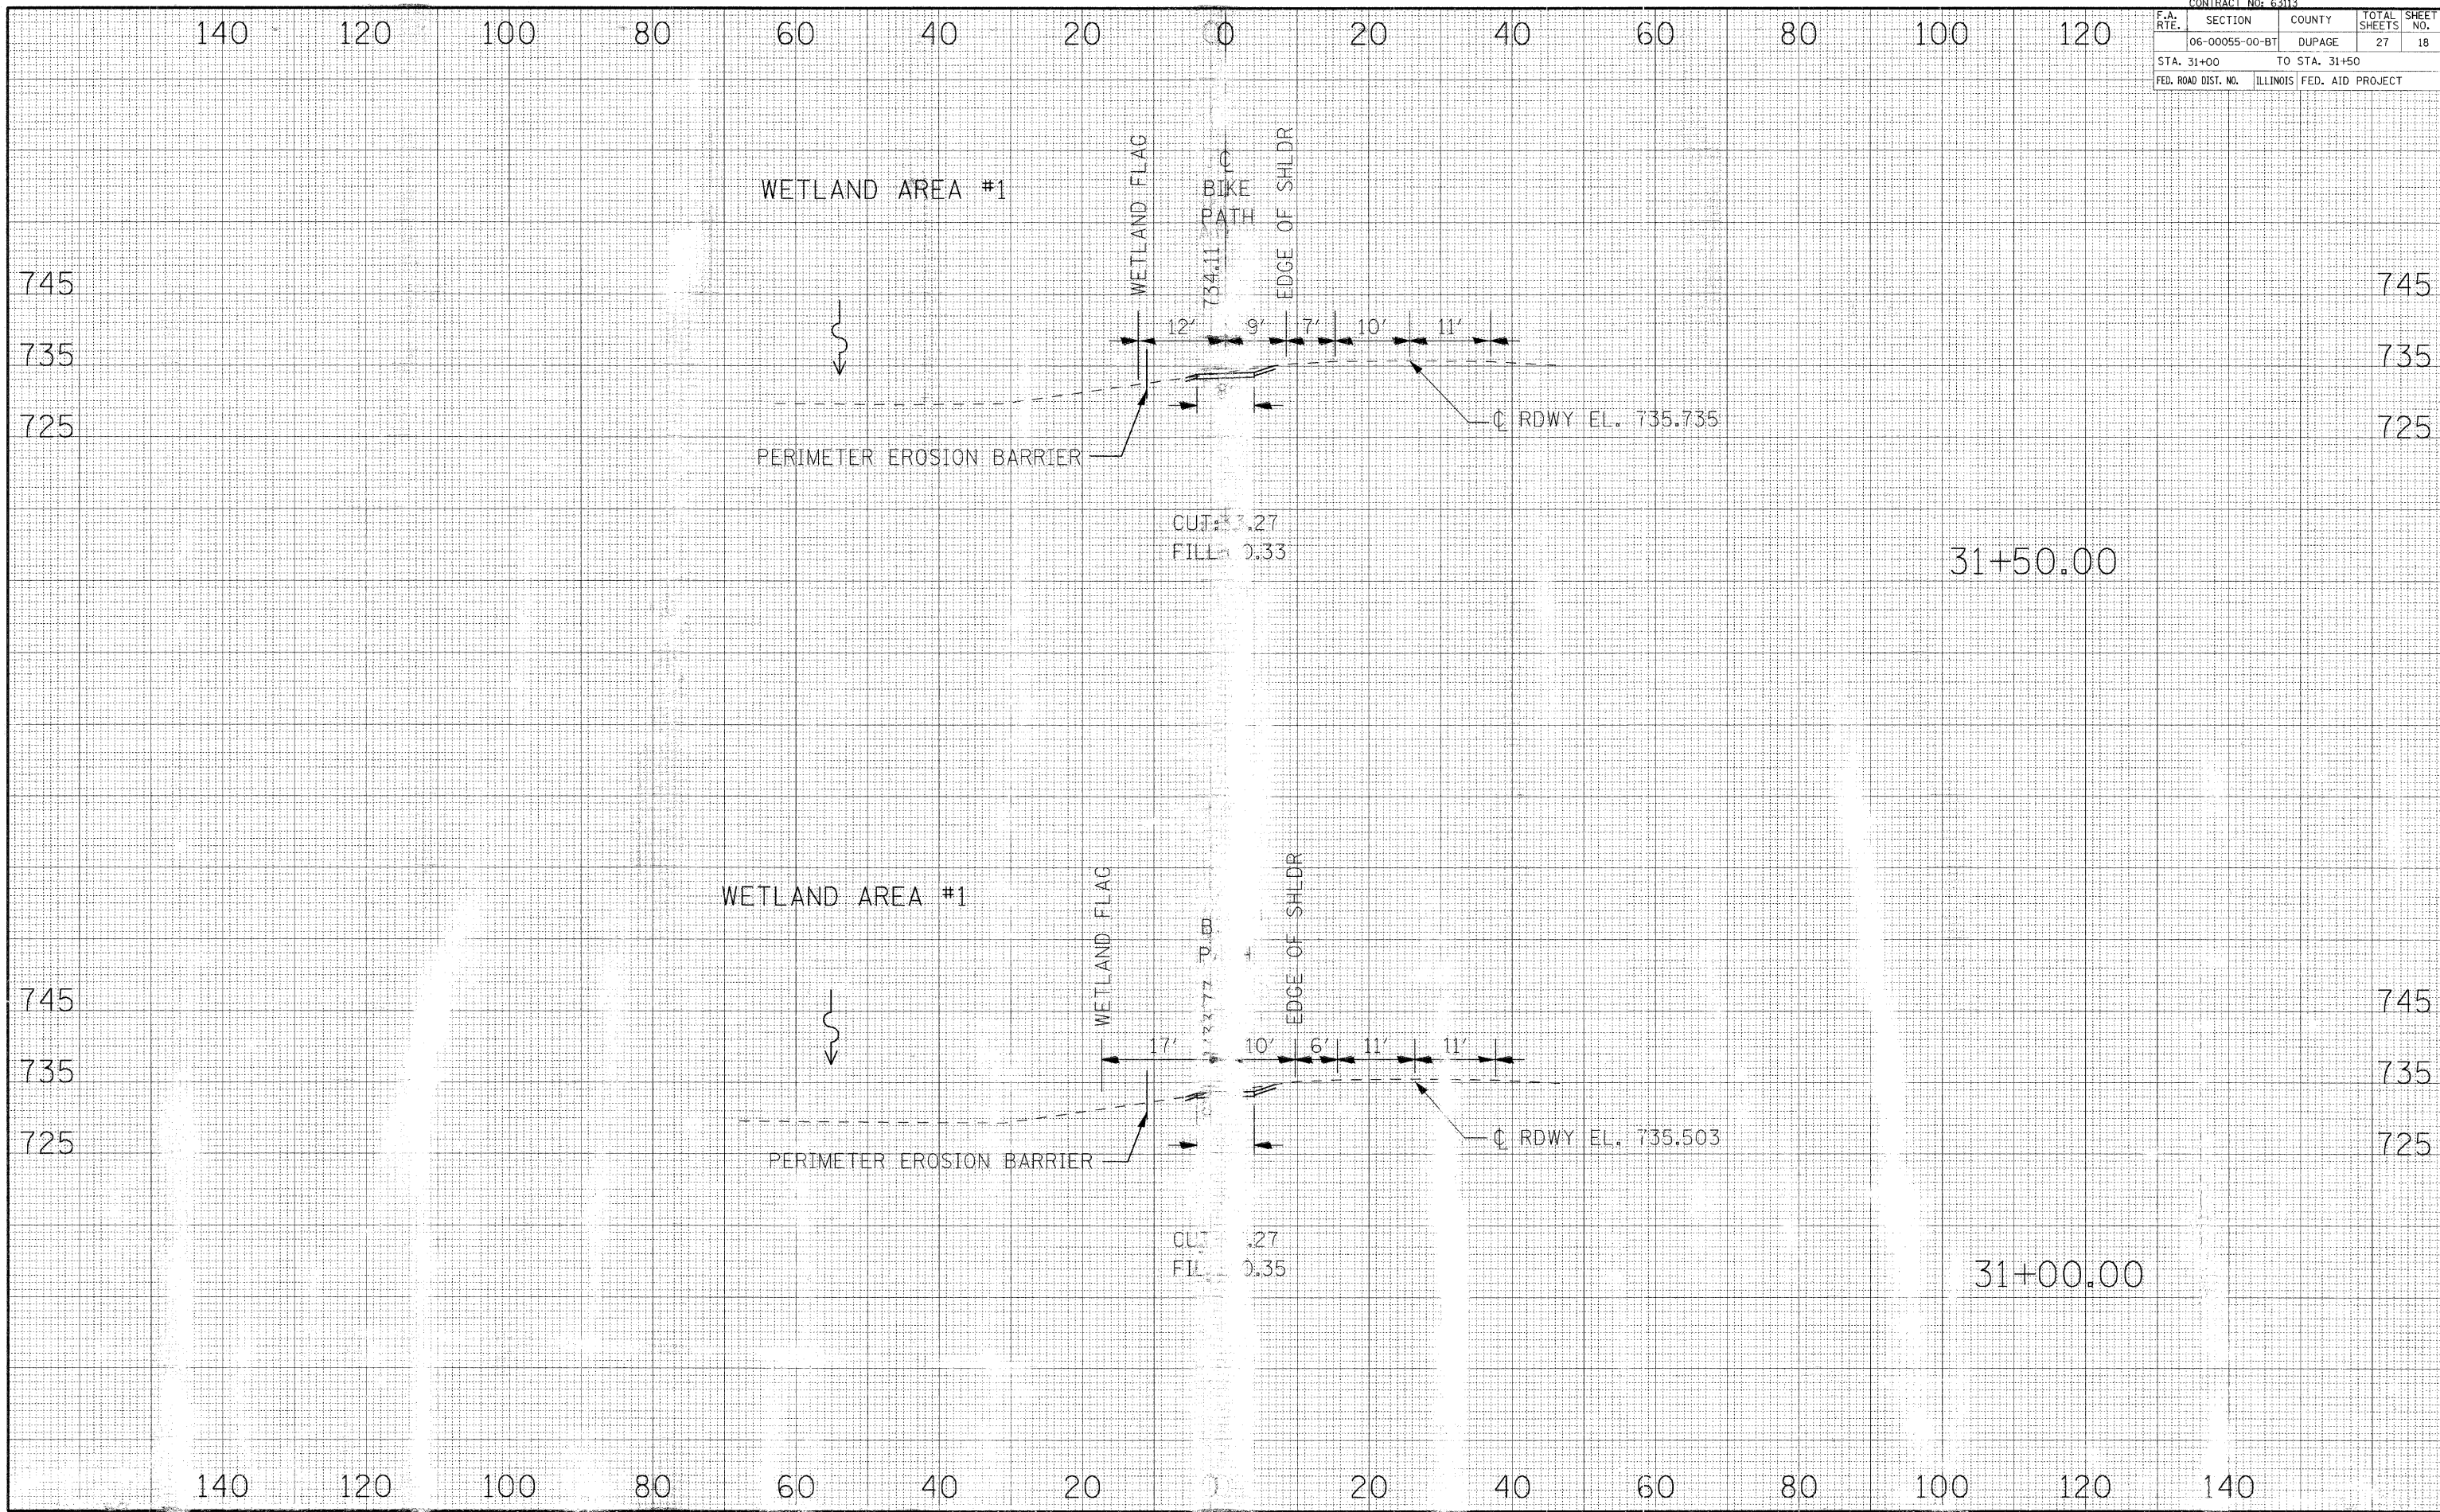

CROSS SECTIONS - HERITAGE BIKEWAY