


F.A. RTE.	SECTION	COUNTY	TOTAL SHEETS	SHEET NO.
06-00055-00-BT	DUPAGE		27	24
STA. 77+00		TO STA. 77+50		
FED. ROAD DIST. NO.		ILLINOIS FED. AID PROJECT		

DATE	BY

NO.	AREAS CHECKED

DATE	BY

NO.	AREAS CHECKED

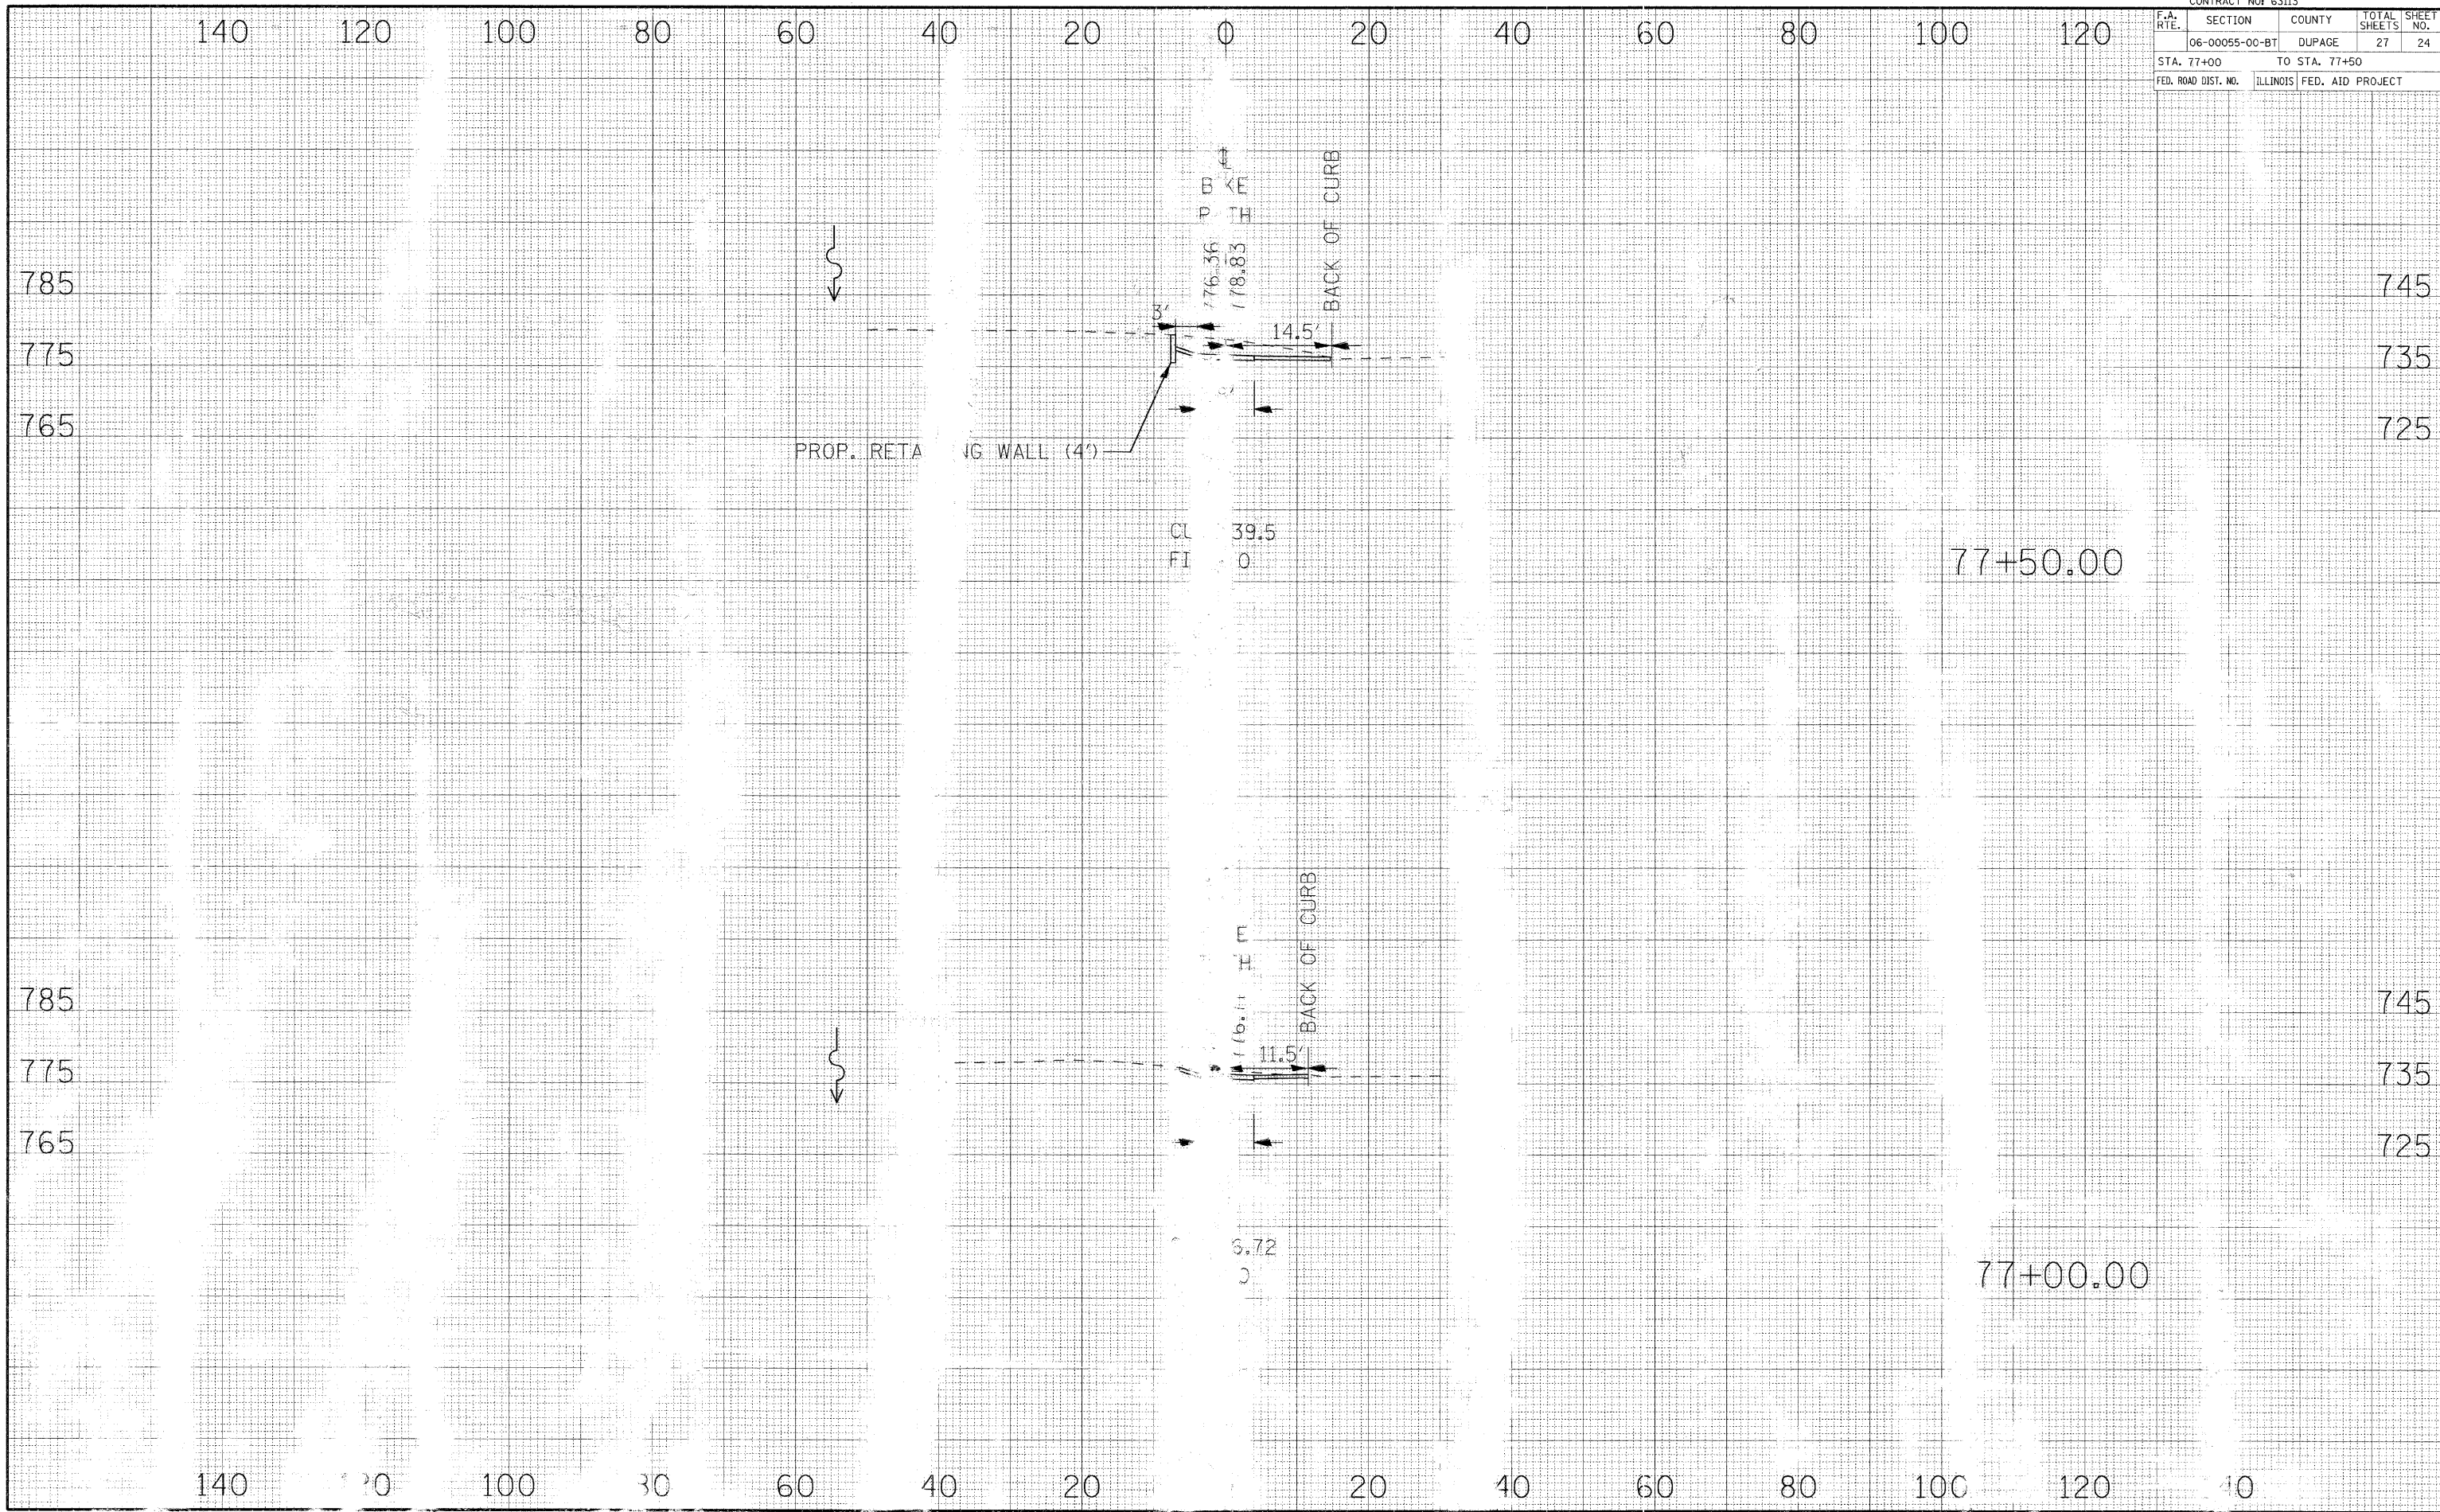

CROSS SECTIONS - HERITAGE BIKEWAY