
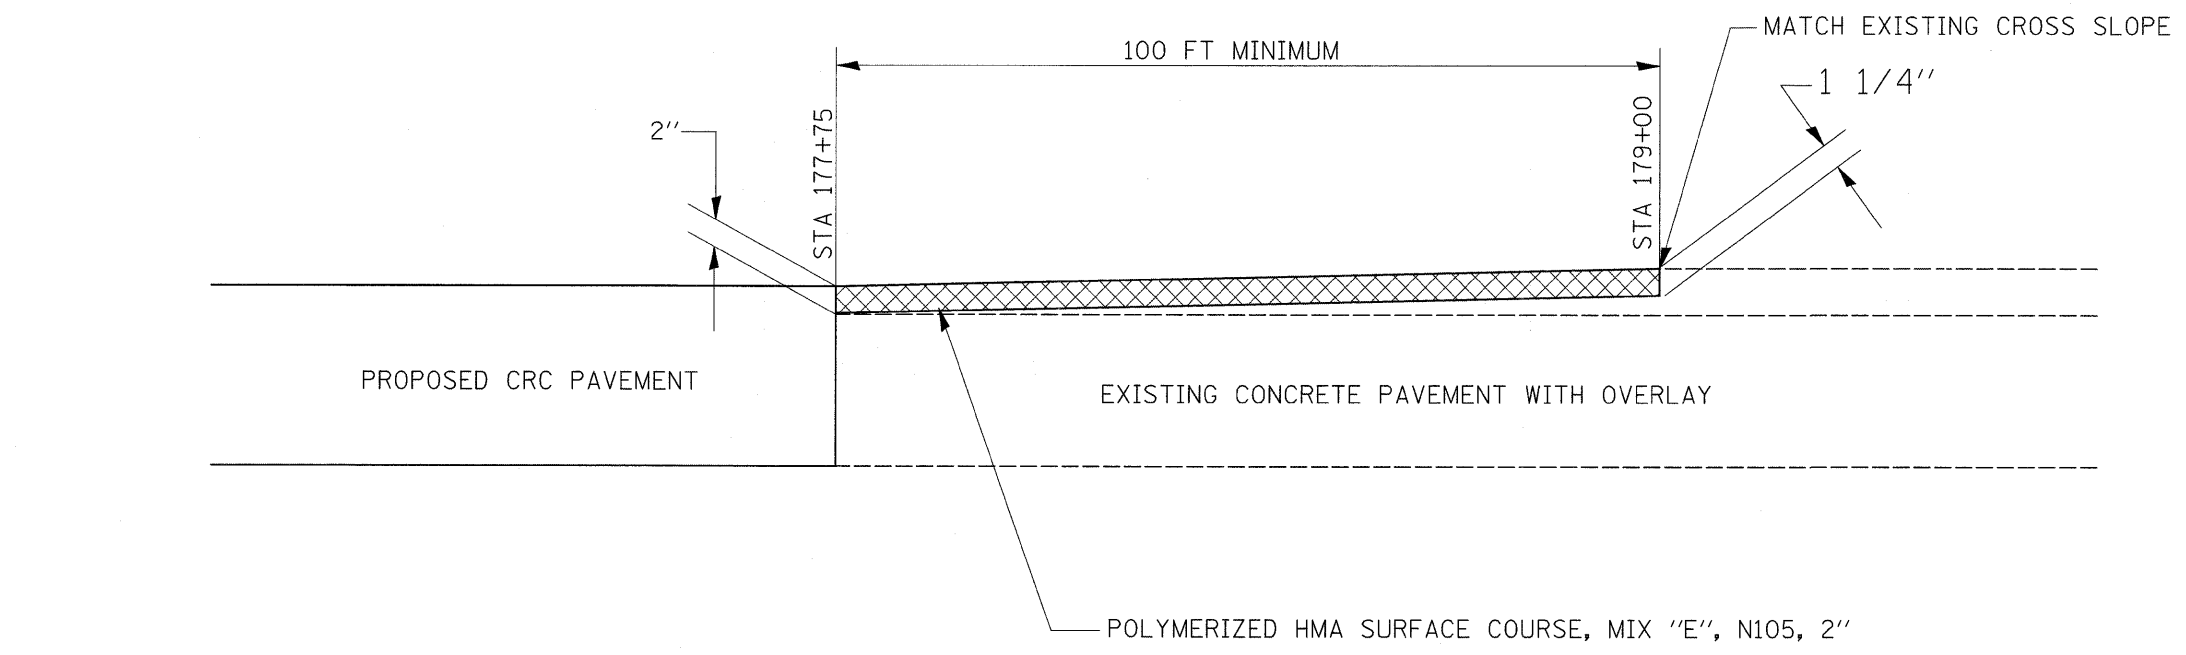


PROPOSED TYPICAL SECTION, NORMAL CROWN

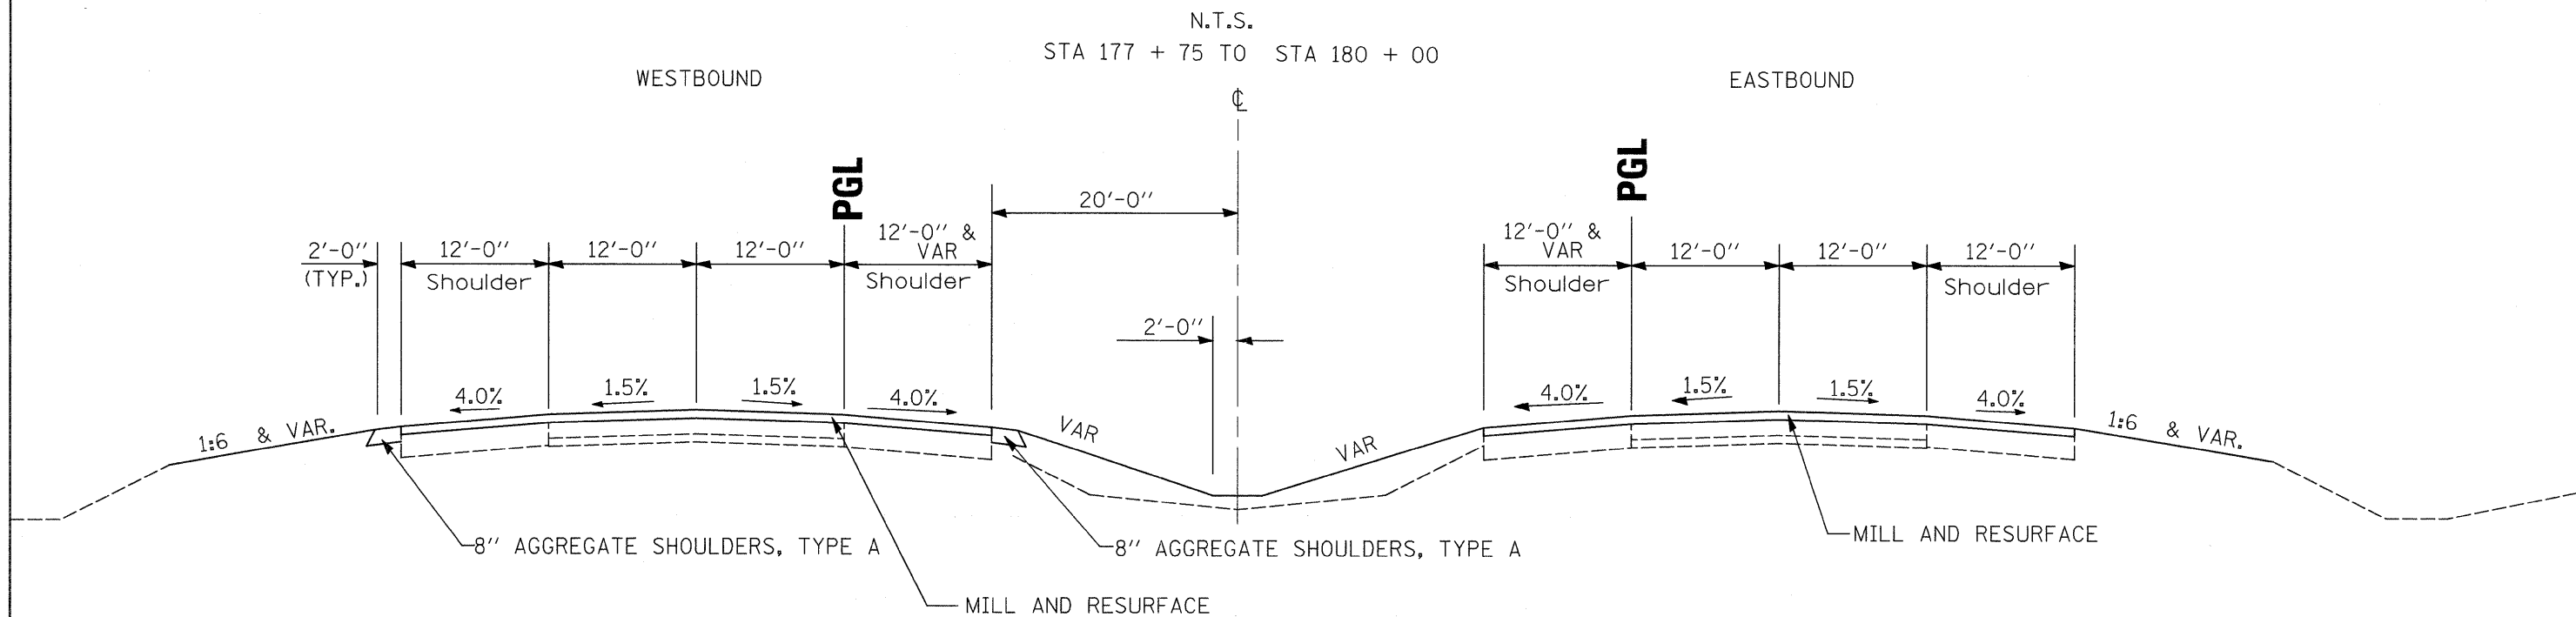

* 112 LBS/SQ. YD-IN/TON

REVISSED SHEET 2/23/09

FILE NAME = ct:\pw_work\p1dot\grantpm\dms34287\d08403typ.dgn	USER NAME = grantpm	DESIGNED -	REVISED -	STATE OF ILLINOIS DEPARTMENT OF TRANSPORTATION	TYPICAL SECTIONS			F.A. RTE.	SECTION	COUNTY	TOTAL SHEETS	SHEET NO.
	PLOT SCALE = 100.0000' / IN.	CHECKED -	REVISED -					80	(81-1) R-1	ROCK ISLAND	292	23
PLOT DATE = Wed Feb 11 15:33:32 2009	DATE -	REVISED -		SCALE: SHEET NO. OF SHEETS STA. TO STA.			CONTRACT NO. 64933					