


STAGE 1B BRIDGE SECTION TYPICAL

(Looking Ahead)

WESTBOUND

EASTBOUND

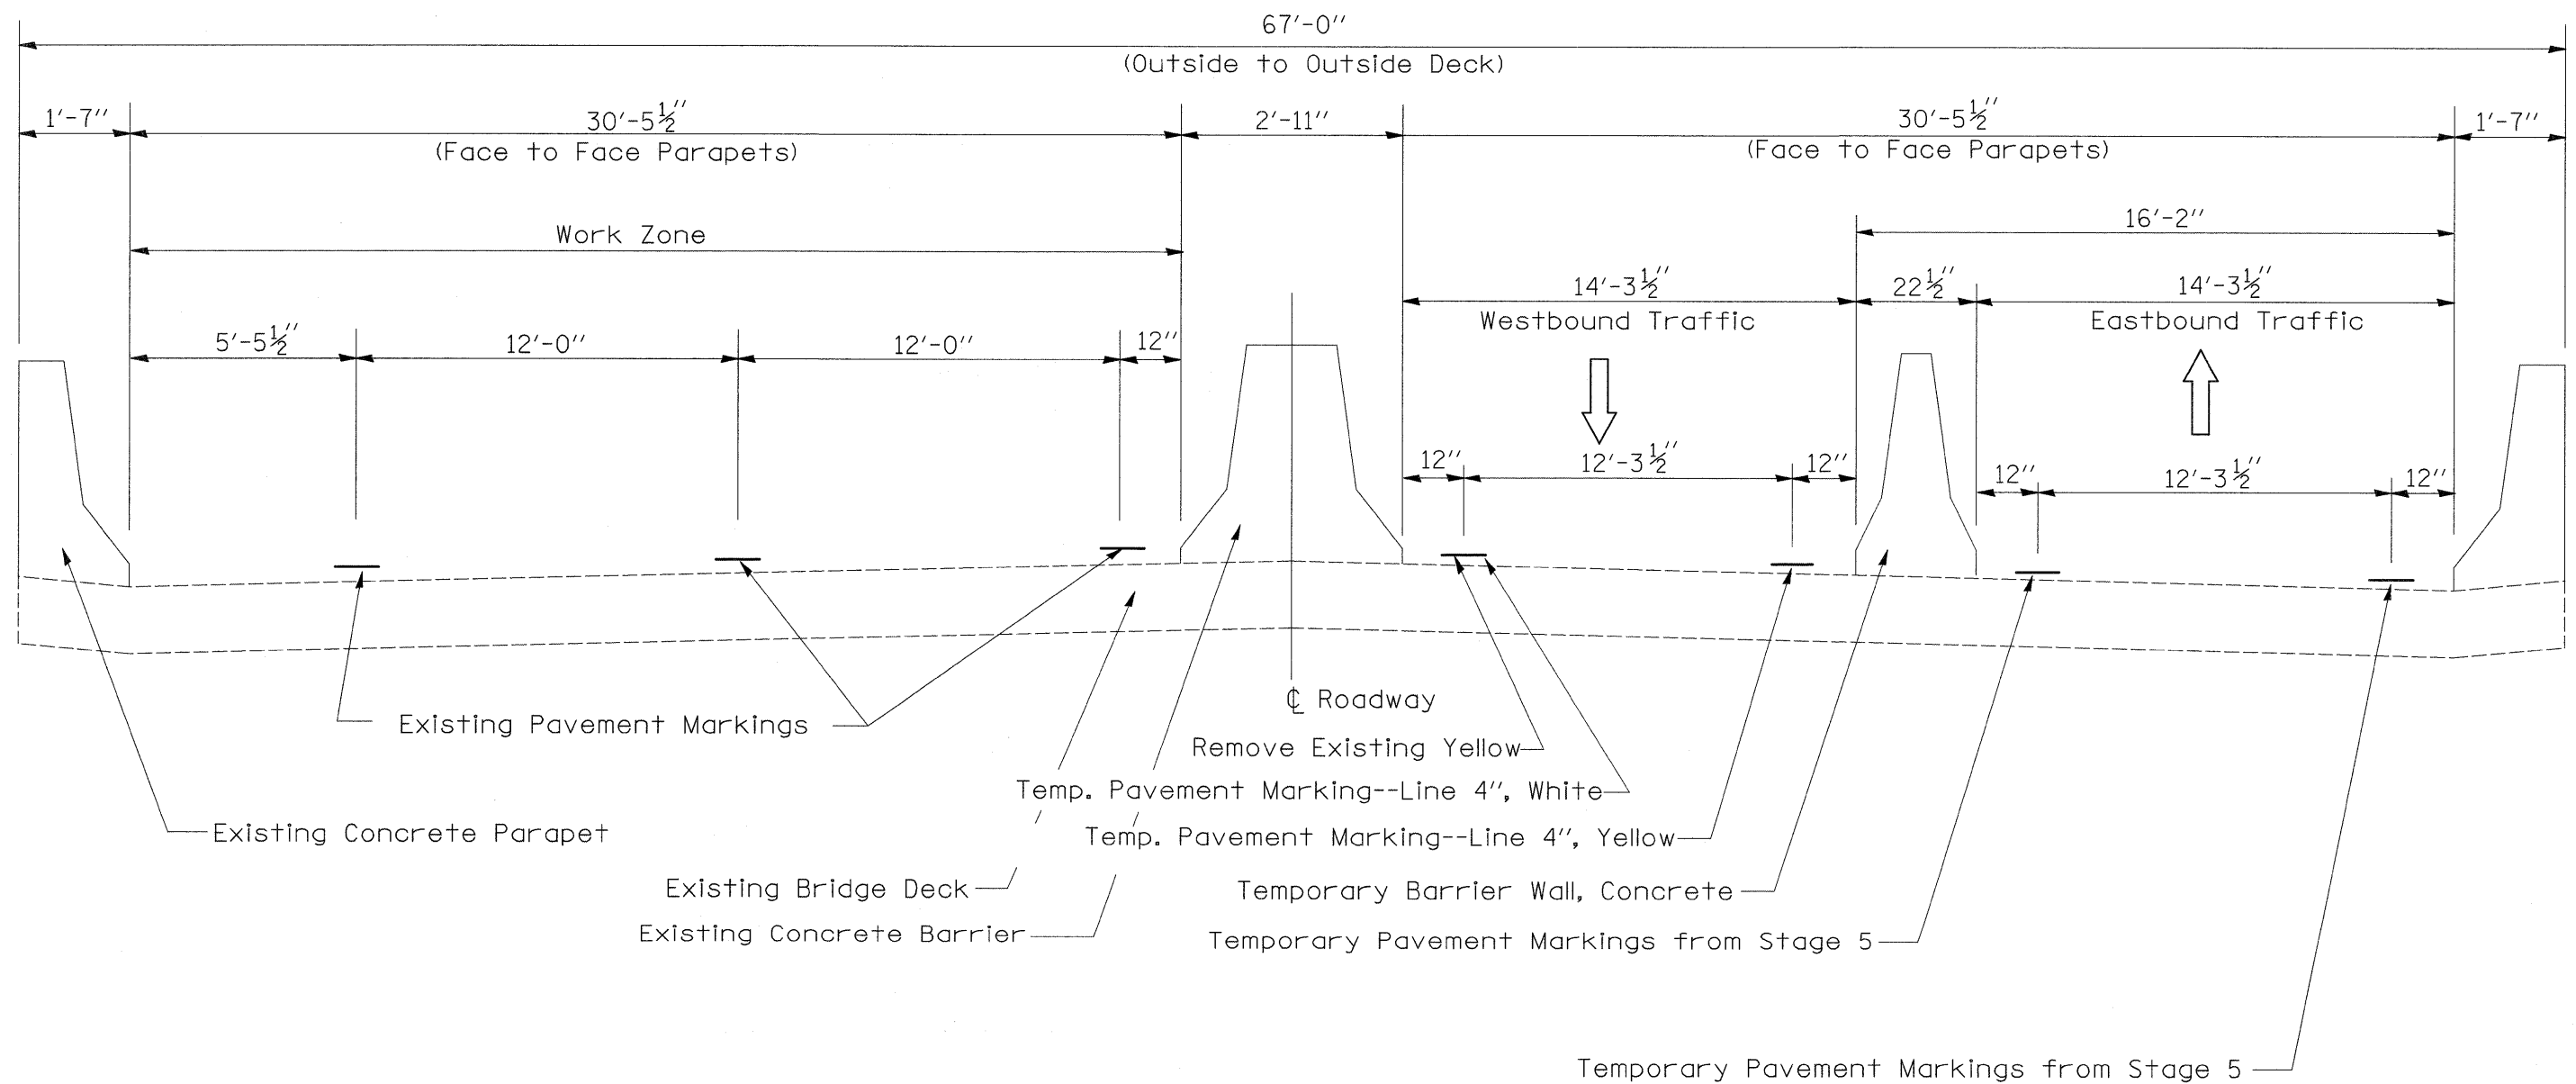

REVIS 2/23/09

Note: Dimensions are center-to-center

FILE NAME =	USER NAME = grantpm	DESIGNED -	REVISED -	STATE OF ILLINOIS DEPARTMENT OF TRANSPORTATION	STAGING TYPICAL	F.A. RTE.	SECTION	COUNTY	TOTAL SHEETS	SHEET NO.	
ct:\pwork\pwork\grantpm\dms34287\d08433typ.dgn		DRAWN -	REVISED -			80	(81-1) R-1	ROCK ISLAND	292	30	
PLOT SCALE = 100.0000' / IN.		CHECKED -	REVISED -			CONTRACT NO. 64933					
PLOT DATE = Wed Feb 11 15:33:33 2009		DATE -	REVISED -			FED. ROAD DIST. NO. [ILLINOIS] FED. AID PROJECT					
SCALE: SHEET NO. OF SHEETS STA. TO STA.											