


CROSS-SECTION VIEW
TEMPORARY PAVEMENT

SEE SHEET 33 FOR TYPICAL TAPER DETAIL
FOR MIX DESIGNS AND THICKNESSES

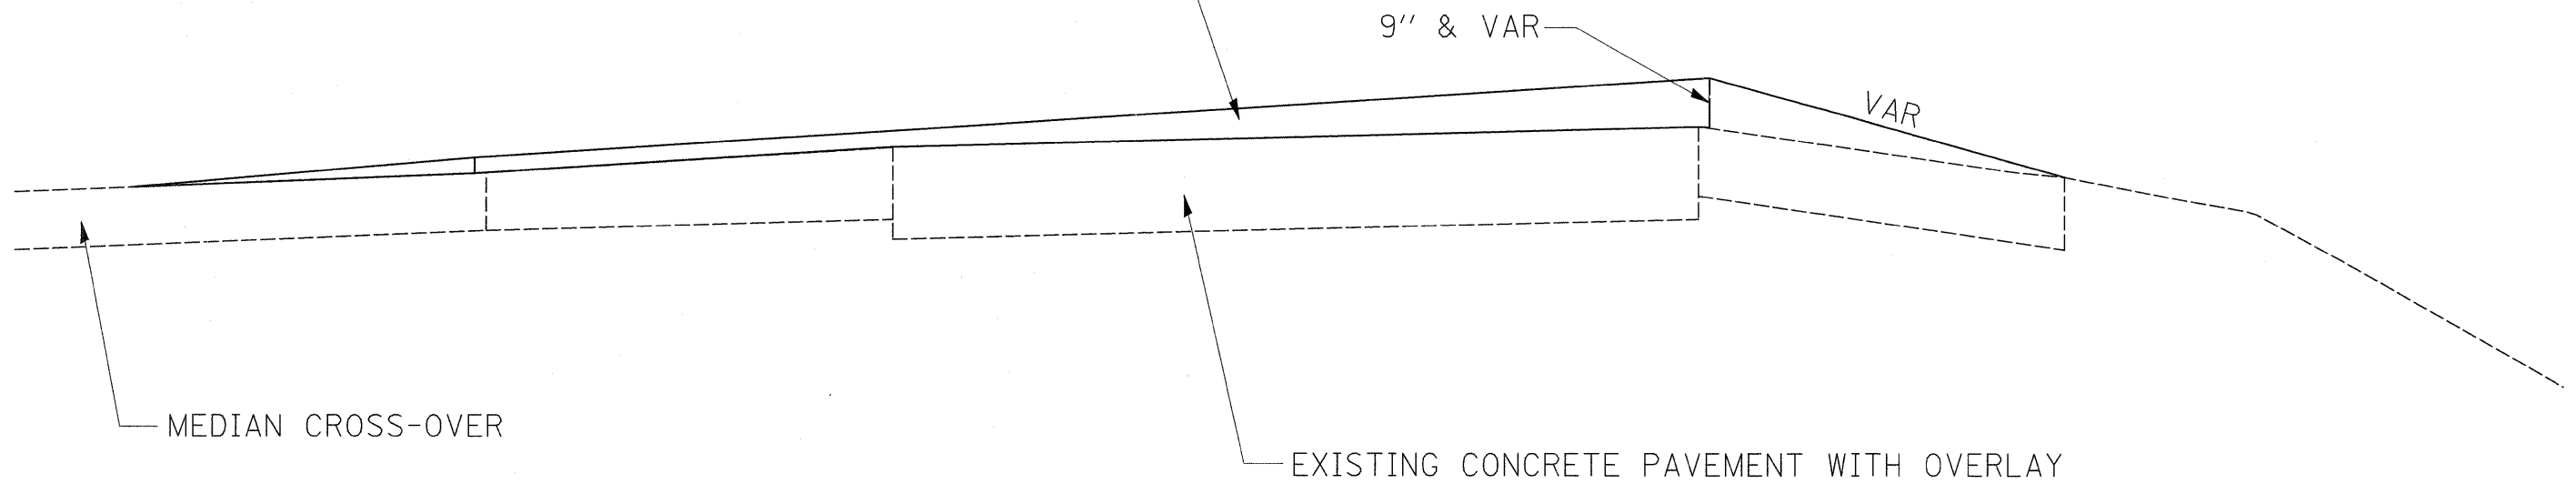

* 112 LBS/SQ. YD-IN/TON

REVIS²ED SHEET 2 | 23 | 09

FILE NAME = c:\pwwork\pwi\dot\grantpm\dms34287\d08403typ.dgn	USER NAME = grantpm	DESIGNED -	REVISED -	STATE OF ILLINOIS DEPARTMENT OF TRANSPORTATION	TEMPORARY PAVEMENT			F.A.I. RTE. 80	SECTION (81-1) R-1	COUNTY ROCK ISLAND	TOTAL SHEETS 292	SHEET NO. 34
PLOT SCALE = 100.0000' / IN.	CHECKED -	REVISED -	SCALE:					SHEET NO.	OF SHEETS	STA.	TO STA.	CONTRACT NO. 64933
PLOT DATE = Wed Feb 11 15:33:34 2009	DATE -	REVISED -	FED. ROAD DIST. NO. ILLINOIS FED. AID PROJECT									