



PLAN	REVISIONS	DATE
NO.	BY	
NOTE BOOK	ALIGNED	CHECKED
NO.	NO.	NO.
	CADD FILE NAME	

PROFILE	REVISIONS	DATE
NO.	BY	
NOTE BOOK	GRADES	CHECKED
NO.	NO.	NO.
	STRUCTURE NOTATIONS	CHKD

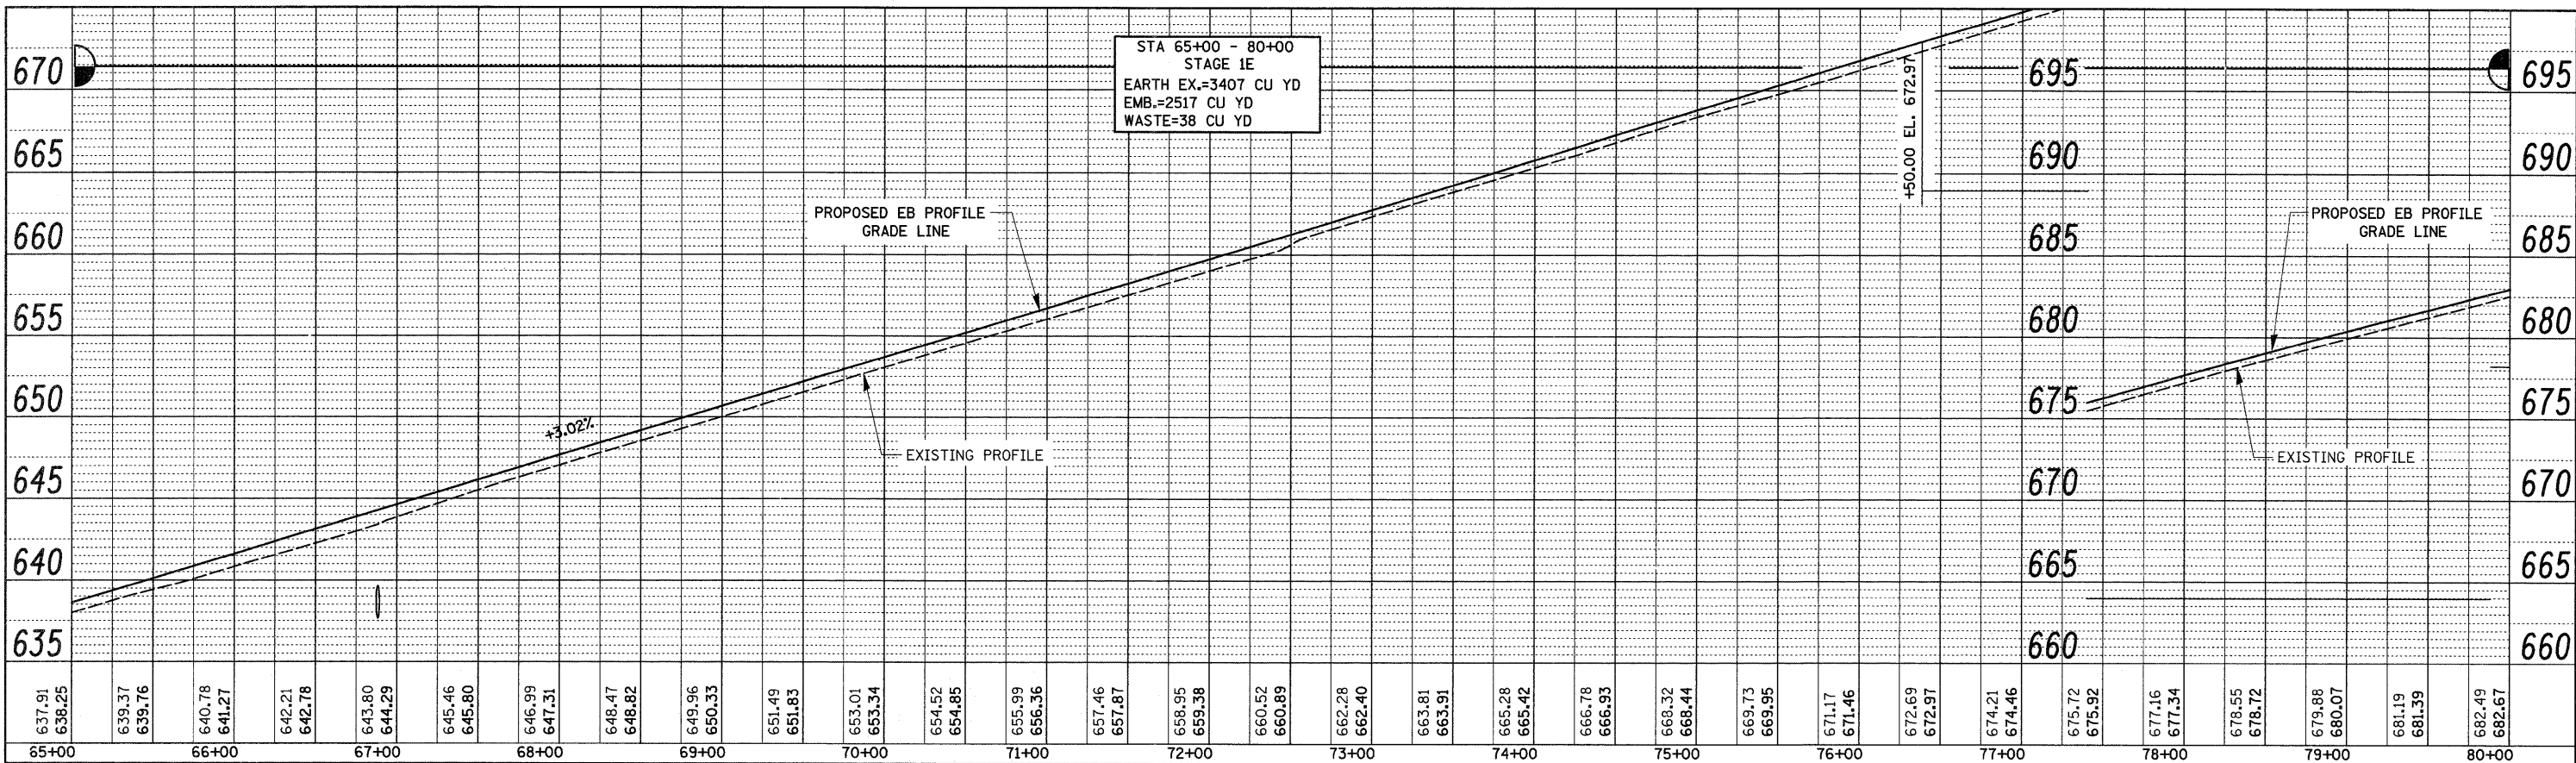

EASTBOUND PROFILE

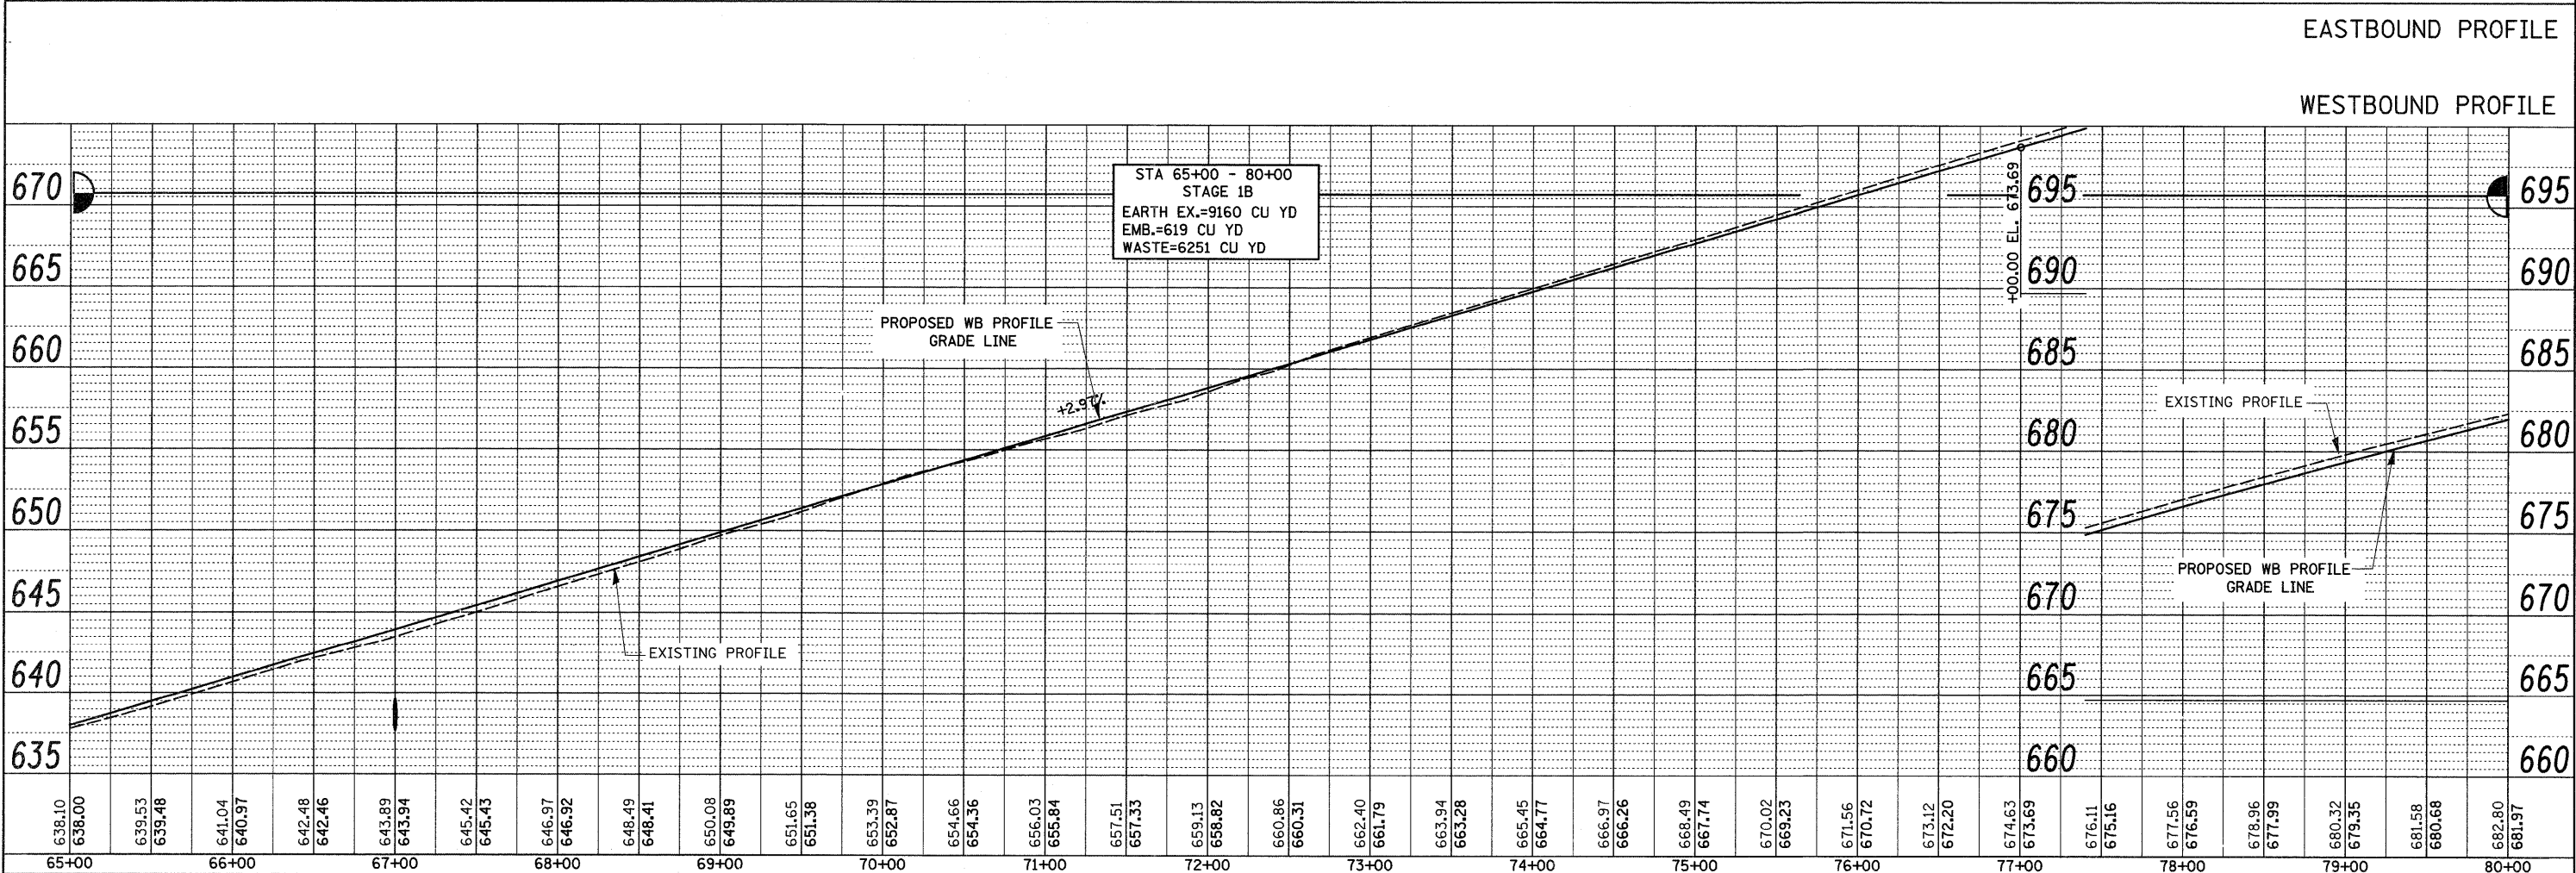

WESTBOUND PROFILE