



PLAN	DESIGNED	BY	DATE
NO.	CHECKED		
	ALIGNED		
	PLOTTED		
	CADD FILE NAME		

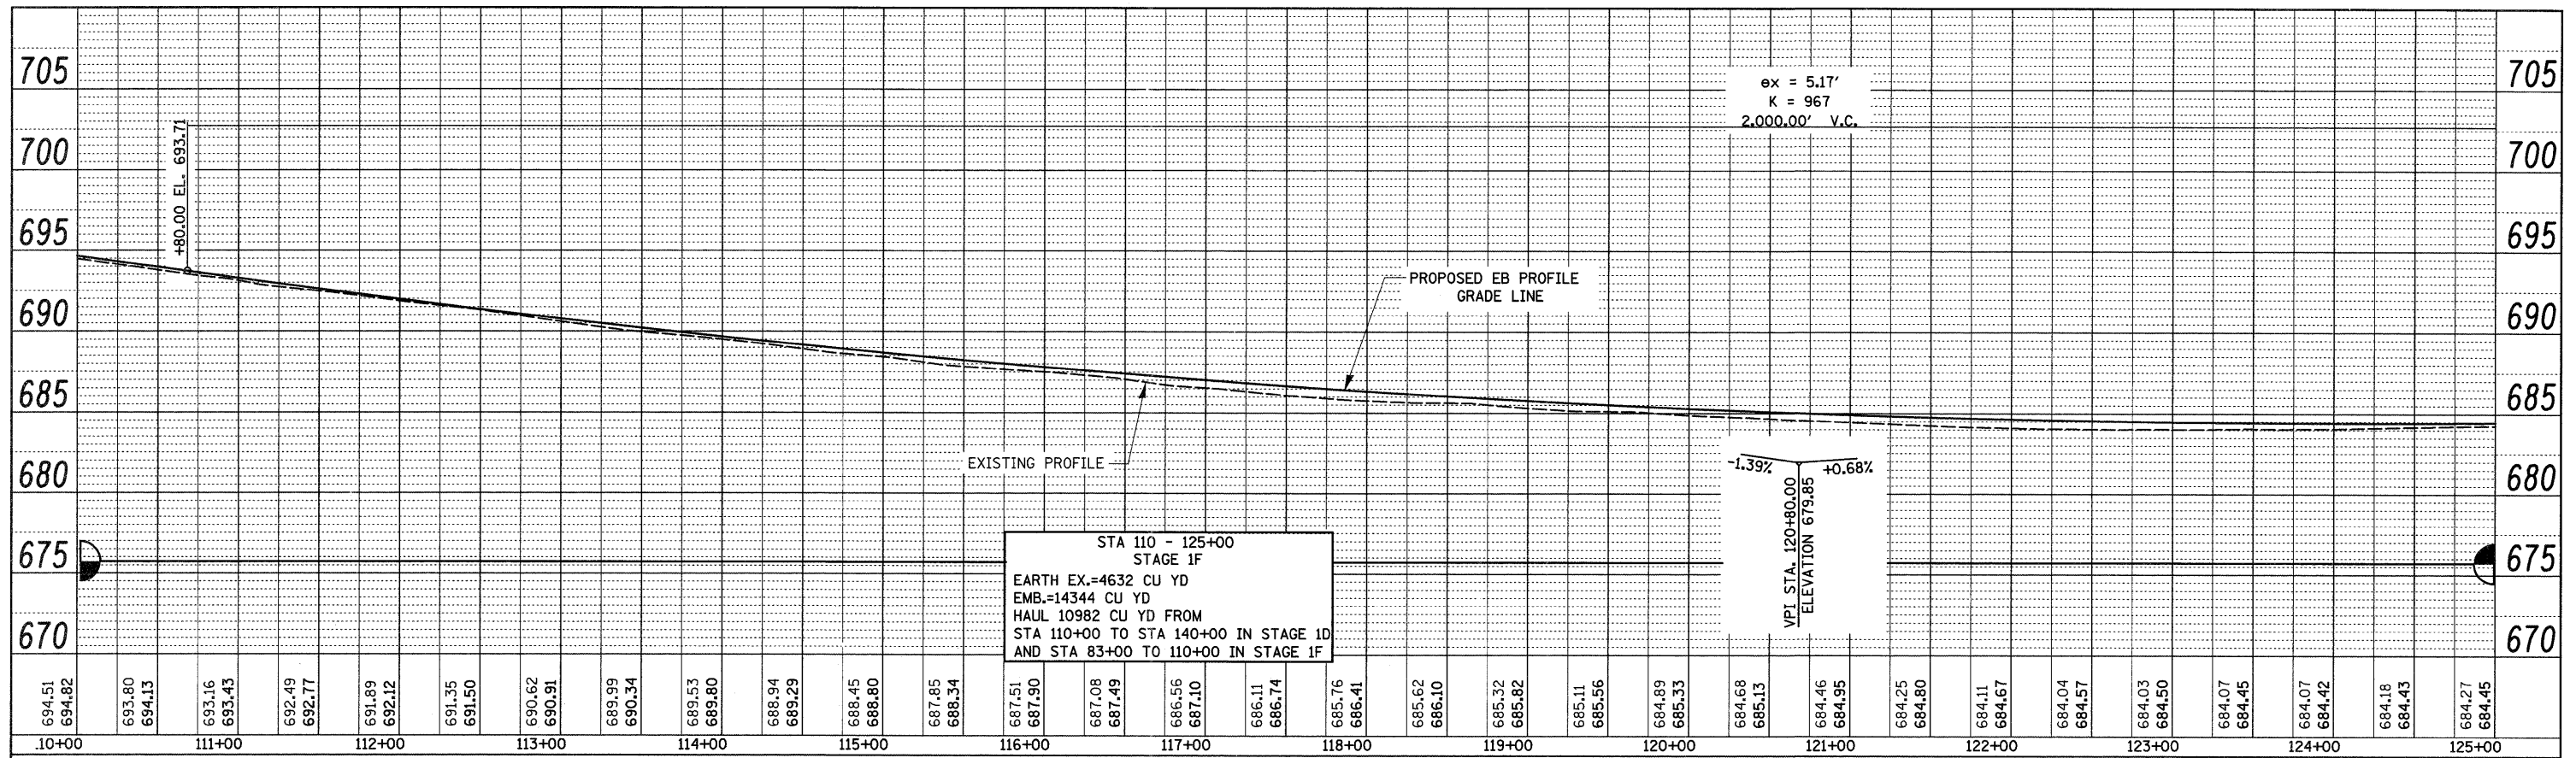

EASTBOUND PROFILE

WESTBOUND PROFILE

PROFILE	DESIGNED	BY	DATE
NO.	CHECKED		
	GRADES		
	PLOTTED		
	STRUCTURE		
	NOTATIONS		

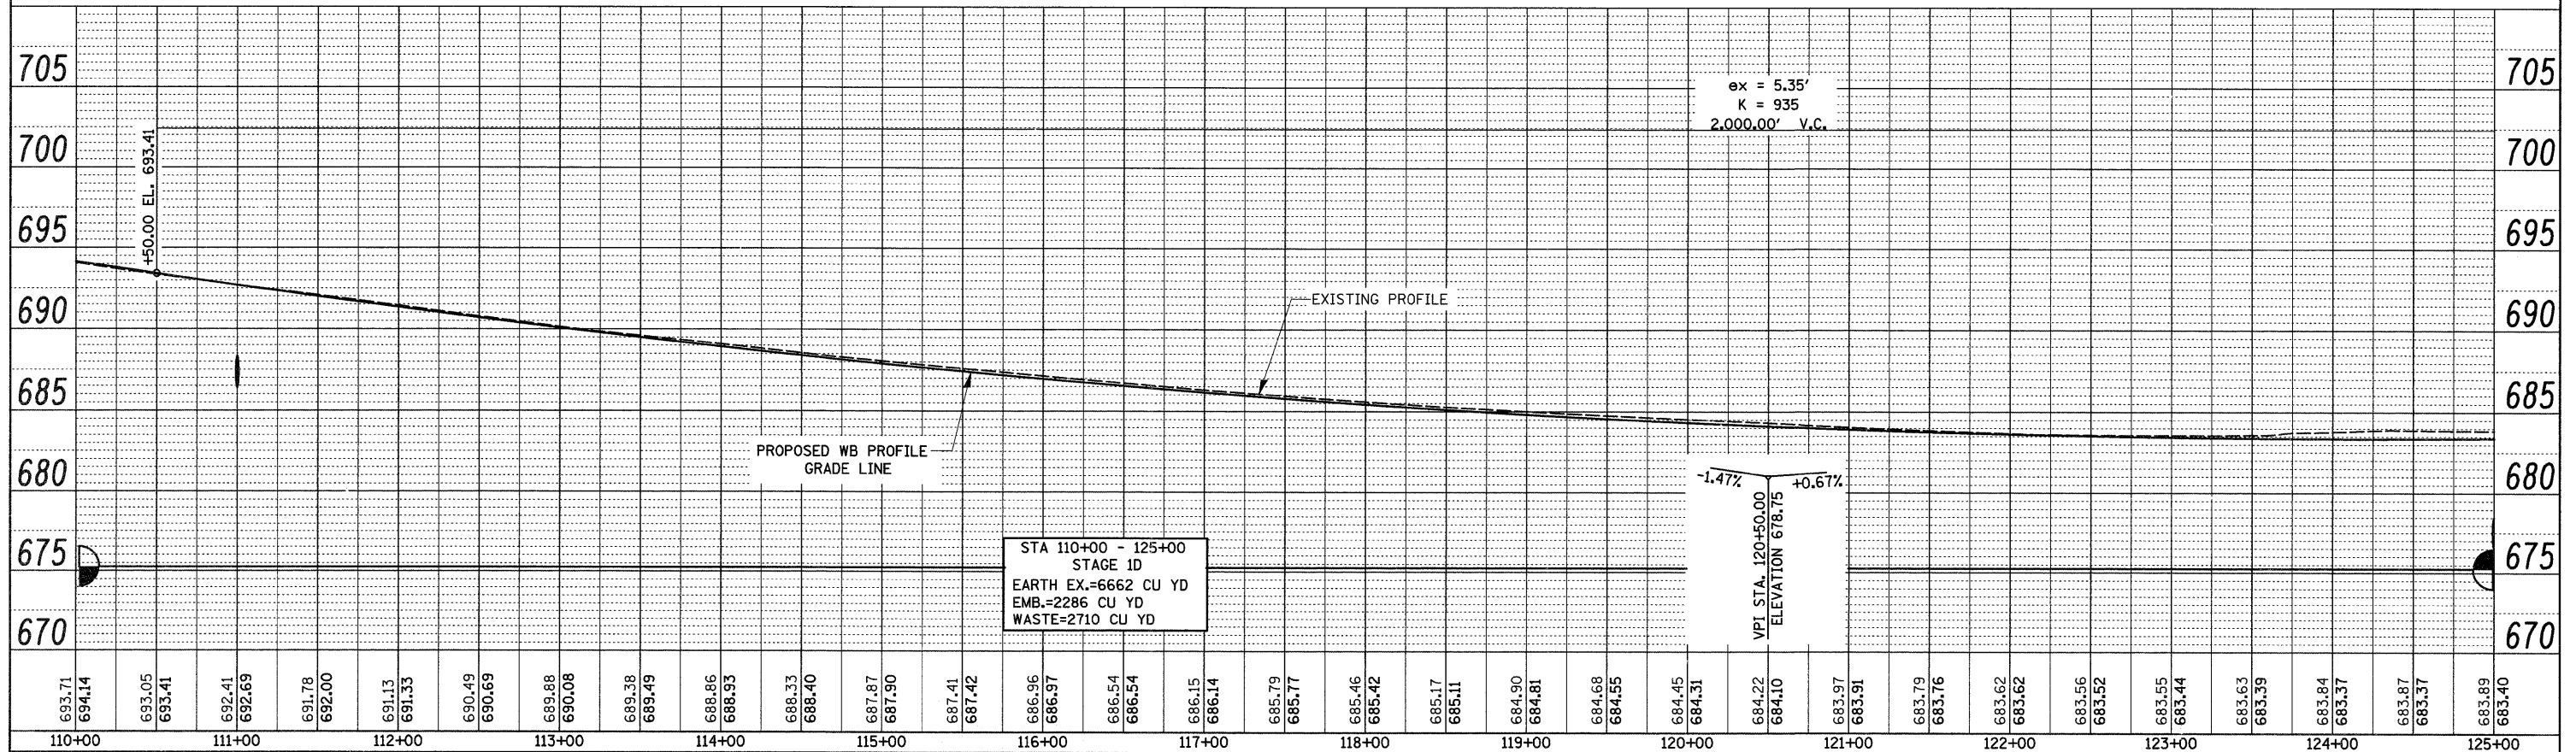

FILE NAME =	USER NAME = grantpm	DESIGNED -	REVISED -	STATE OF ILLINOIS DEPARTMENT OF TRANSPORTATION	REVISED SHEET 2-23-09 I-80 PROFILES	F.A.I. RTE. 80	SECTION (81-1) R-1	COUNTY ROCK ISLAND	TOTAL SHEETS 292	SHEET NO. 73	
CONTRACT NO. 64933	PLOT SCALE = 50.0000' / IN.	DRAWN -	REVISED -			SCALE:	SHEET NO. OF SHEETS STA. TO STA.	FED. ROAD DIST. NO.	ILLINOIS FED. AID PROJECT		
	PLOT DATE = Wed Feb 11 15:25:05 2009	CHECKED -	REVISED -								
		DATE -	REVISED -								