



PLAN	REVIEWED	DATE
NO.	PLOTTED	
	CHECKED	
	BY	
	FILE NAME	

PROFILE	REVIEWED	DATE
NO.	PLOTTED	
	CHECKED	
	BY	
	FILE NAME	

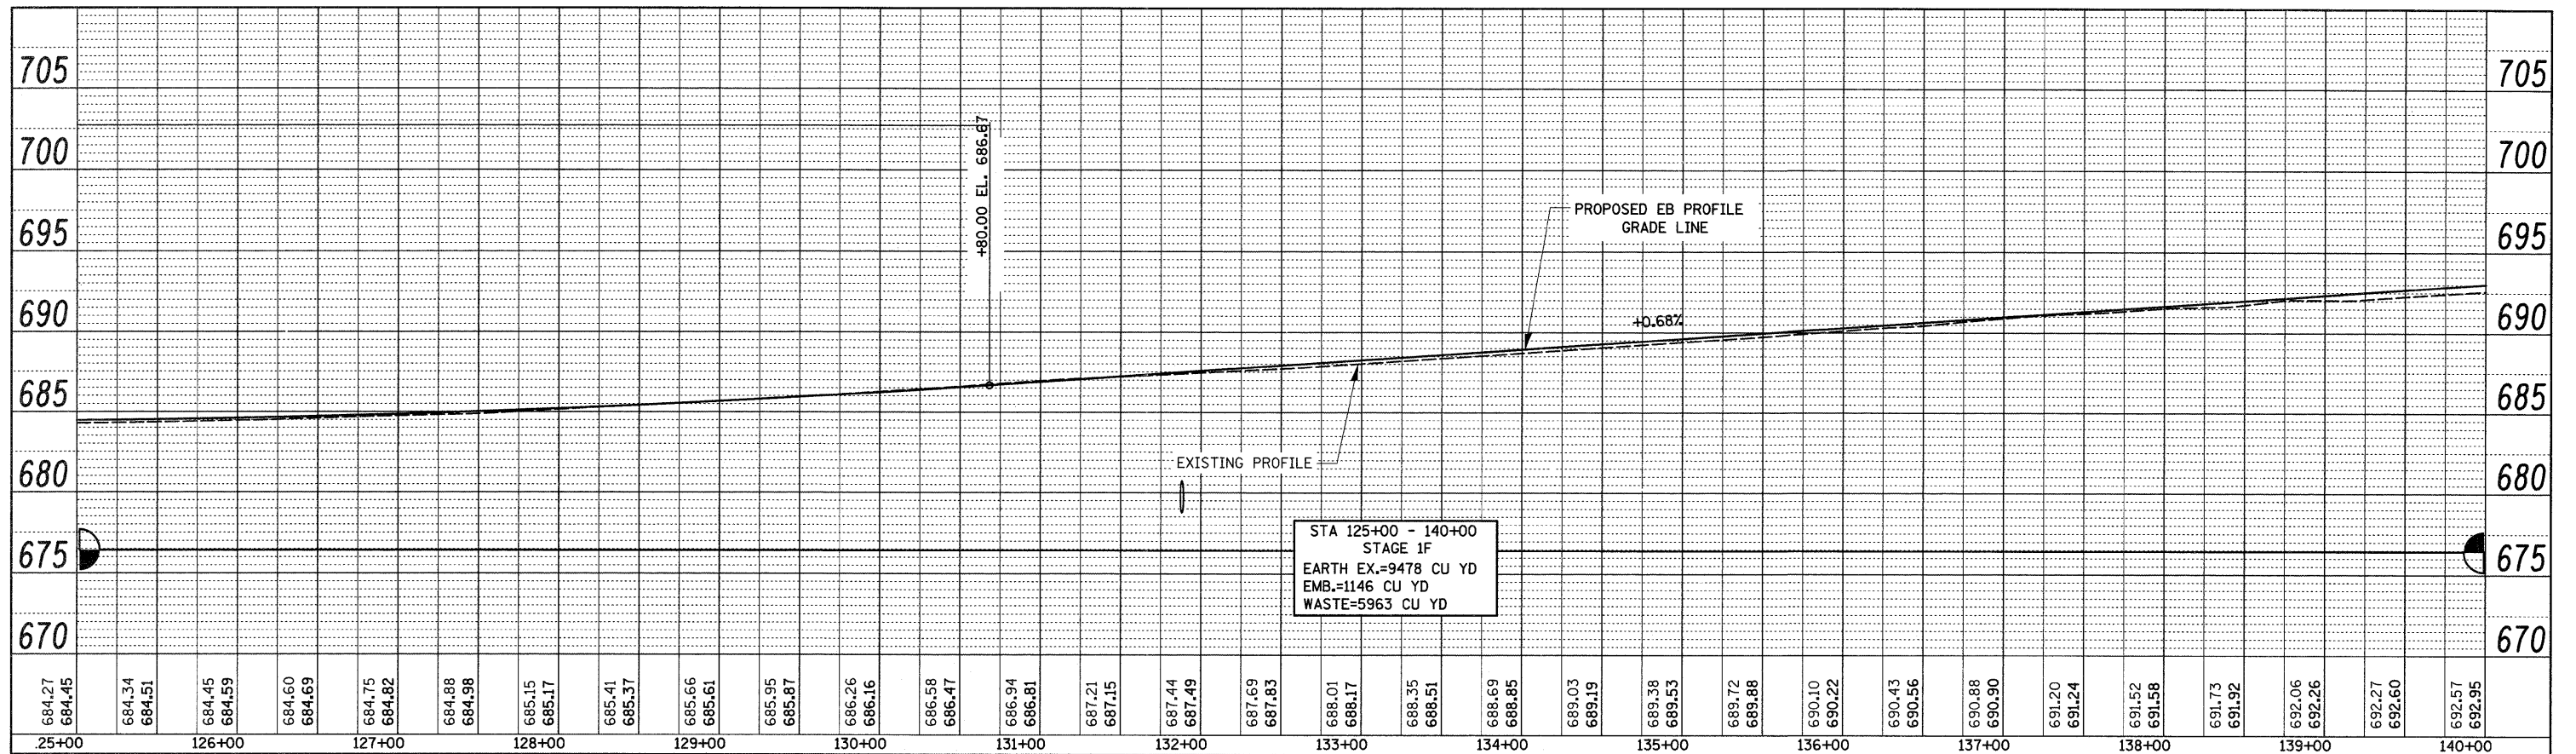

EASTBOUND PROFILE

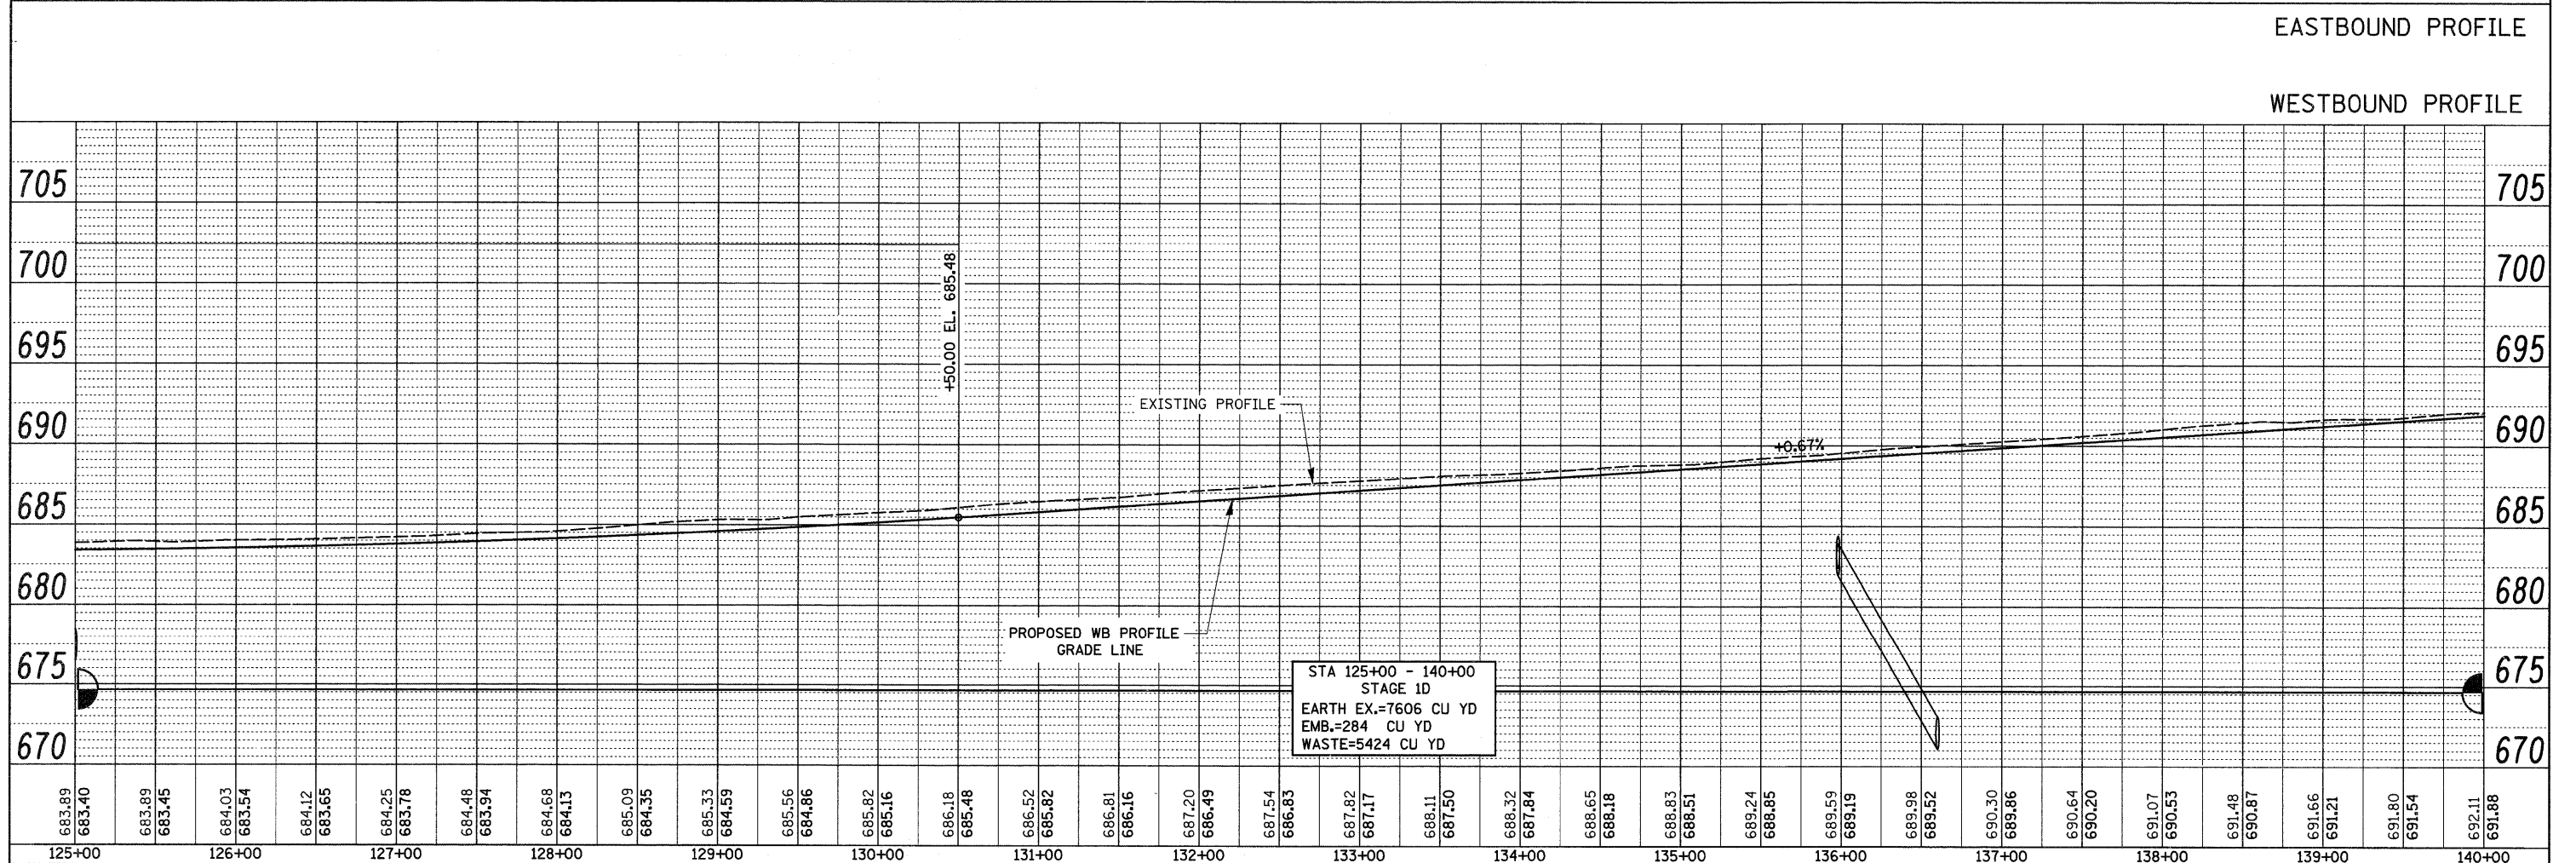

WESTBOUND PROFILE

FILE NAME =	USER NAME = grantpm	DESIGNED -	REVISED -	STATE OF ILLINOIS DEPARTMENT OF TRANSPORTATION	REVISED SHEET 2-23-09 I-80 PROFILES	F.A.I. RTE.	SECTION	COUNTY	TOTAL SHEETS	SHEET NO.	
c:\p\work\p\dot\grantpm\dms34267\d06403\pro.dgn		DRAWN -	REVISED -			80	(81-1) R-1	ROCK ISLAND	292	74	
PLOT SCALE = 50.0000' / IN.		CHECKED -	REVISED -			CONTRACT NO. 64933					
PLOT DATE = Wed Feb 11 15:25:05 2009		DATE -	REVISED -			FED. ROAD DIST. NO. [ILLINOIS] FED. AID PROJECT					