


MATCH LINE STA 1493+00

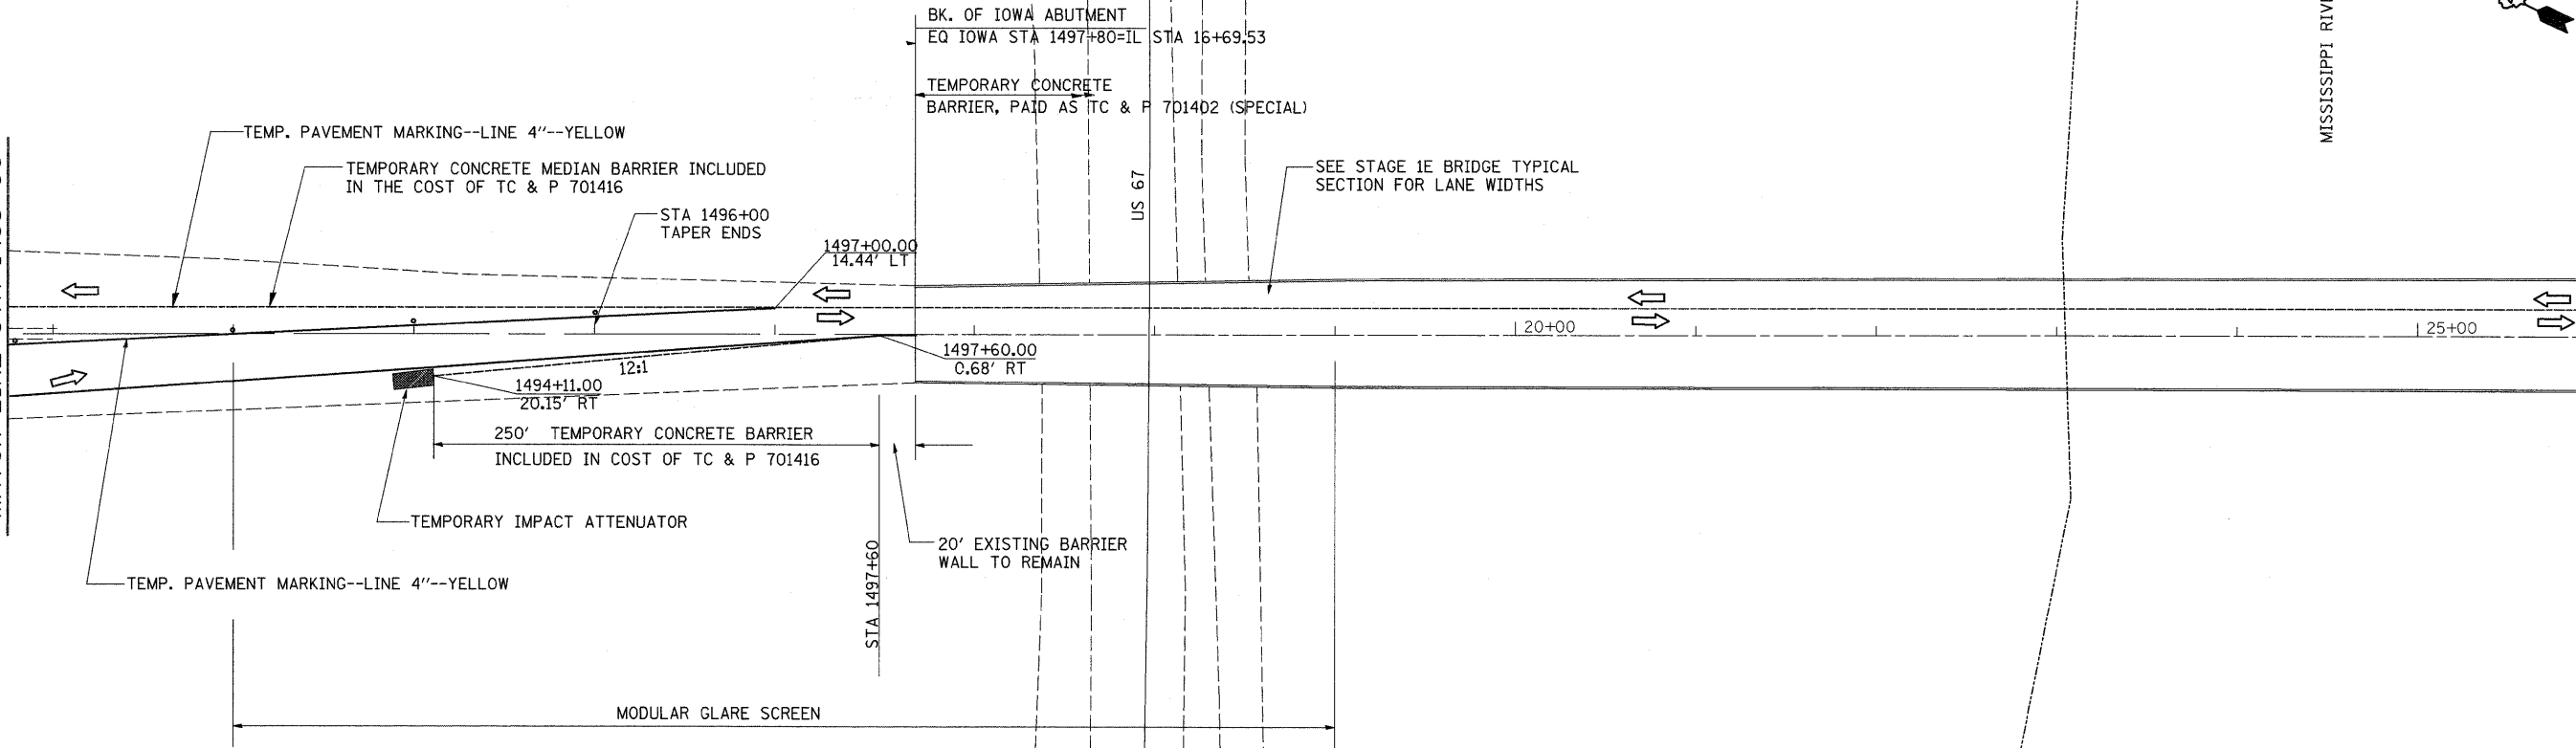

| | | | |
|--|---------------------|------------|-----------|
| FILE NAME = | USER NAME = grantpm | DESIGNED - | REVISED - |
| ct:\pw_work\pwidot\grantpm\dms34287\j08403stgsh2.dgn | | DRAWN - | REVISED - |
| PLOT SCALE = 50.0000' / IN. | | CHECKED - | REVISED - |
| PLOT DATE = Wed Feb 11 15:23:47 2009 | | DATE - | REVISED - |

**STATE OF ILLINOIS
DEPARTMENT OF TRANSPORTATION**

| | | | |
|--|-----------|-----------|--------------|
| REVISED SHEET 2-23-09 STAGE 1E IN IOWA | | | |
| SCALE: | SHEET NO. | OF SHEETS | STA. TO STA. |

| | | | | |
|---|-----------|-------------|--------------|-----------|
| F.A.I. RTE. | SECTION | COUNTY | TOTAL SHEETS | SHEET NO. |
| 80 | (81-1)R-1 | ROCK ISLAND | 292 | 108 |
| CONTRACT NO. 64933 | | | | |
| FED. ROAD DIST. NO. [ILLINOIS] FED. AID PROJECT | | | | |