


DATE	
BY	
SURVEYED	
PLOTTED	
TEMPLATE	
AREAS	
CHECKED	
NO.	

DATE	
BY	
SURVEYED	
PLOTTED	
TEMPLATE	
AREAS	
CHECKED	
NO.	

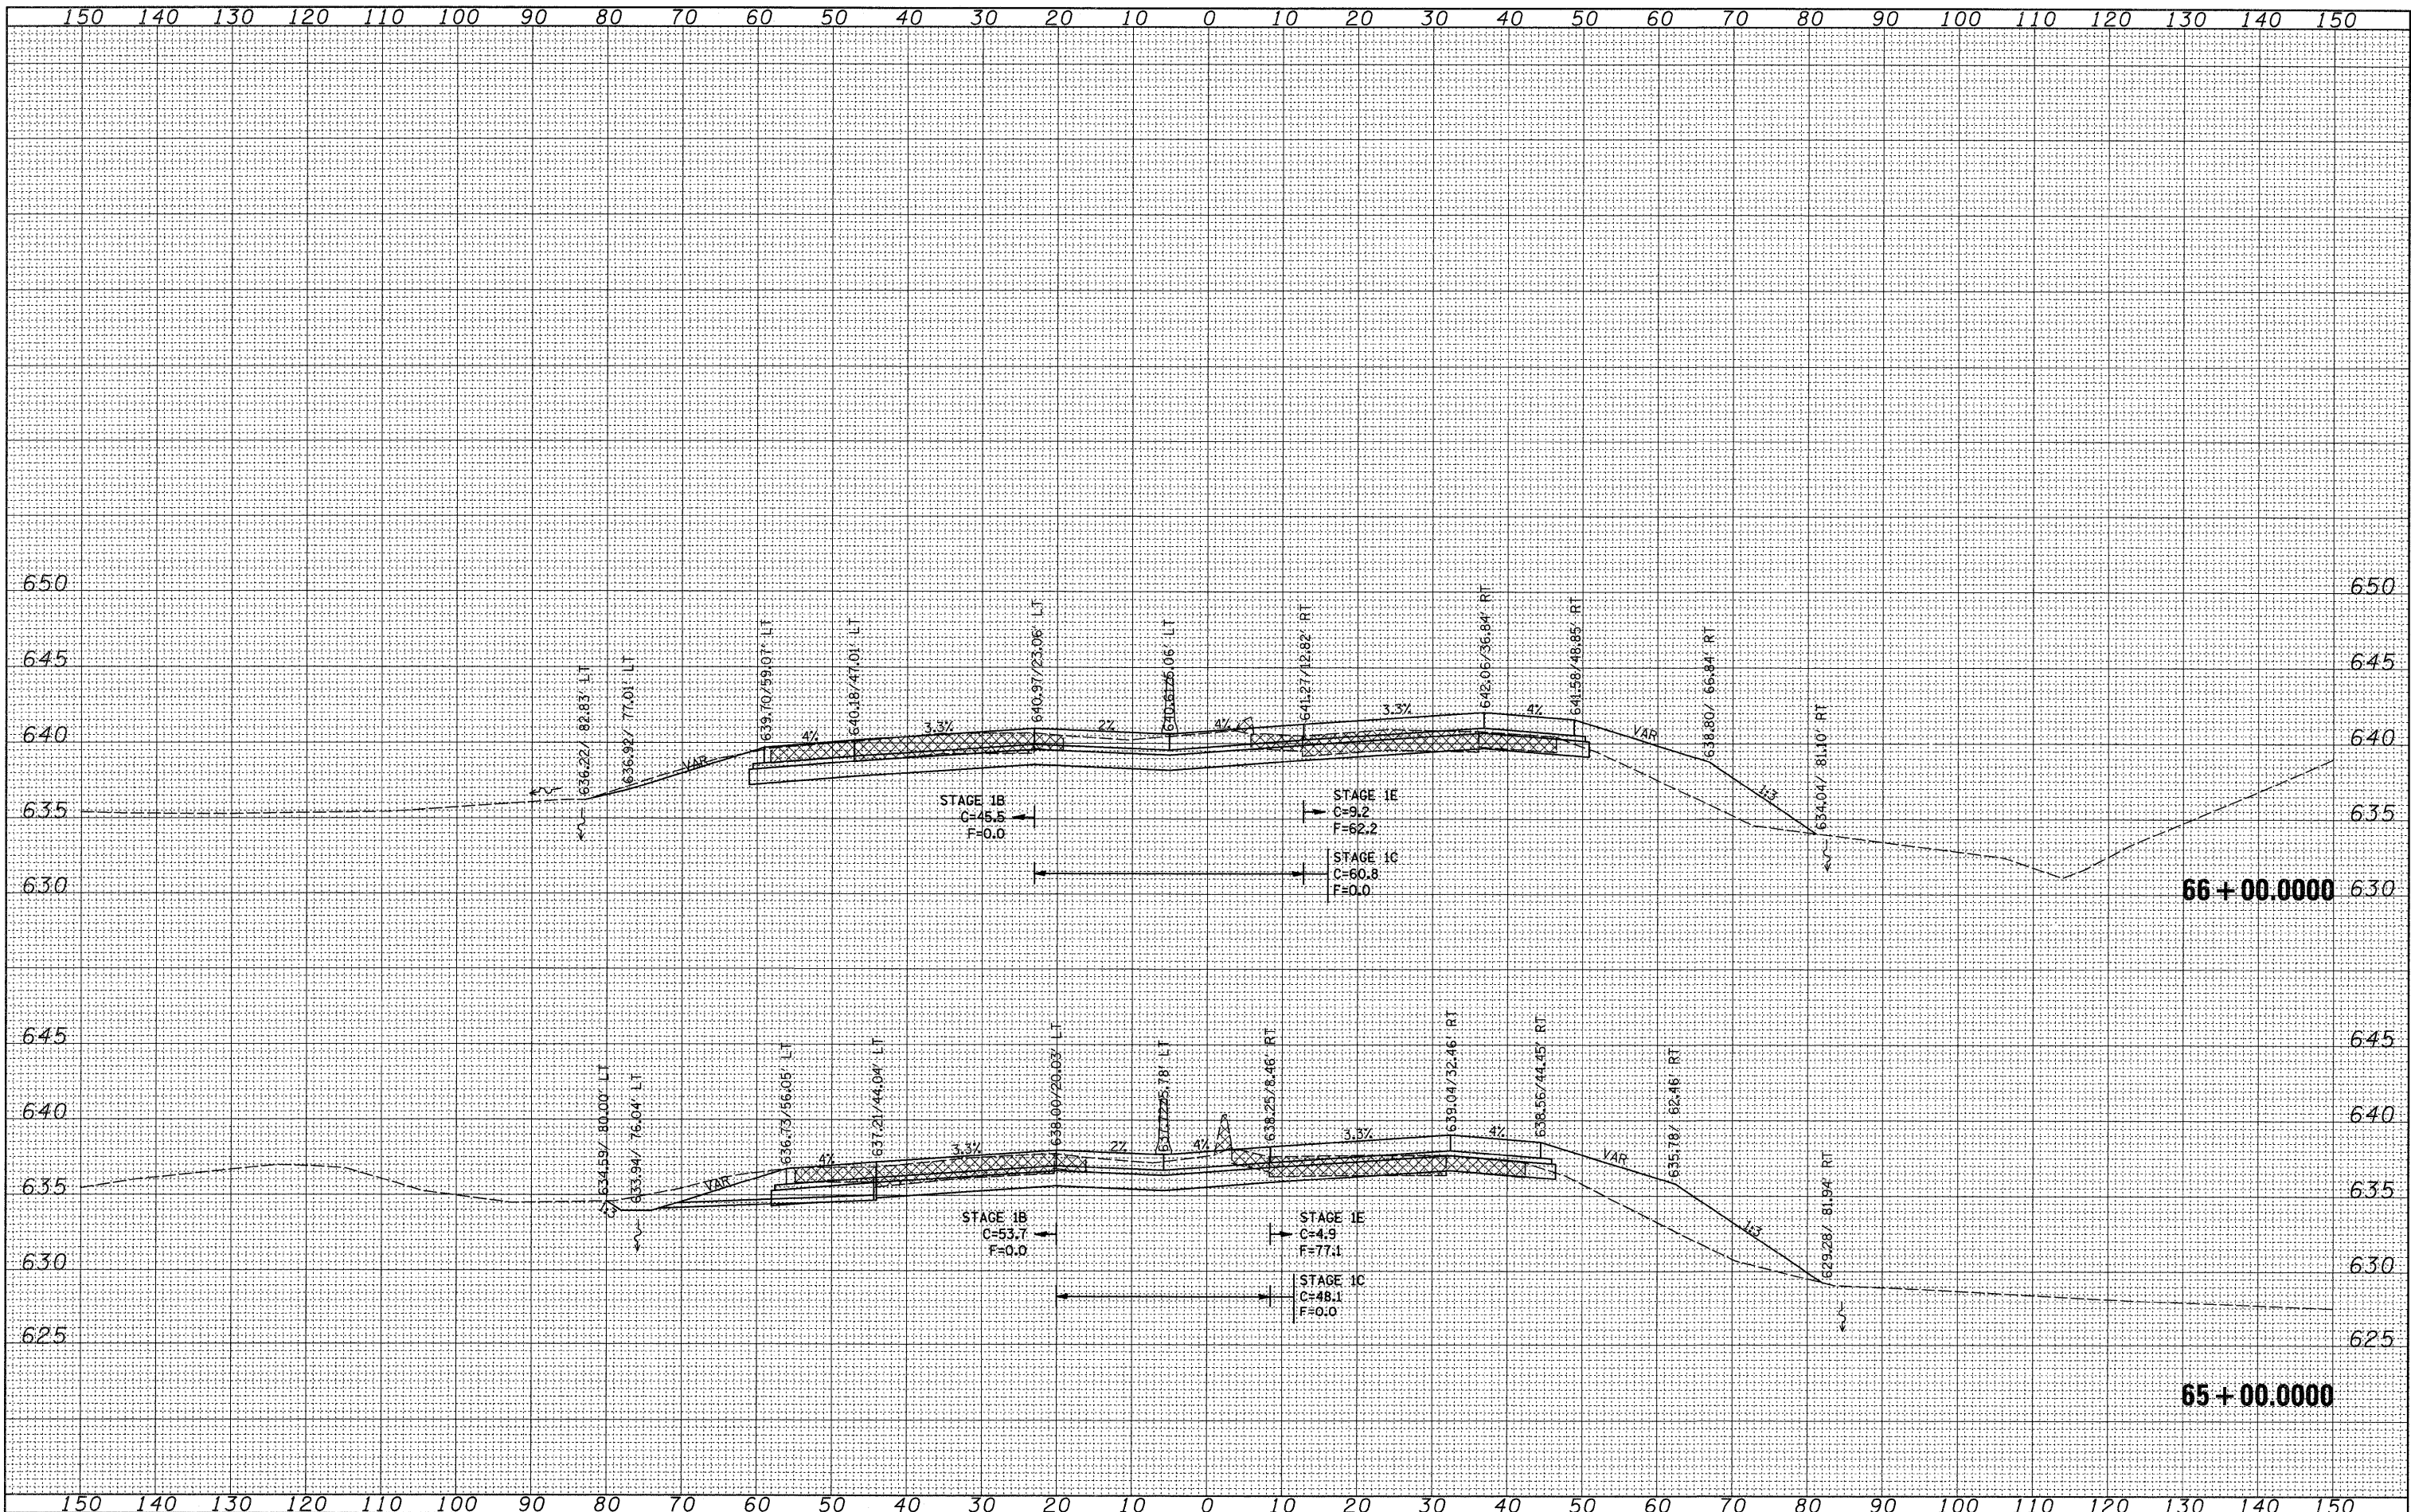

FILE NAME =
 c:\pwwork\pwwork\grantpm\dms34281\d06483xm2.dgn

USER NAME = grantpm
 DESIGNED -
 DRAWN -
 CHECKED -
 DATE -

REVISOR -
 REVISION -
 REVISION -
 REVISION -

REVISOR -
 REVISION -
 REVISION -
 REVISION -

STATE OF ILLINOIS
 DEPARTMENT OF TRANSPORTATION

REVISOR -
 REVISION -
 REVISION -
 REVISION -

F.A.I. RTE. 80 SECTION (81-1)R-1 COUNTY ROCK ISLAND TOTAL SHEETS 292 SHEET NO. 230 CONTRACT NO. 64933