
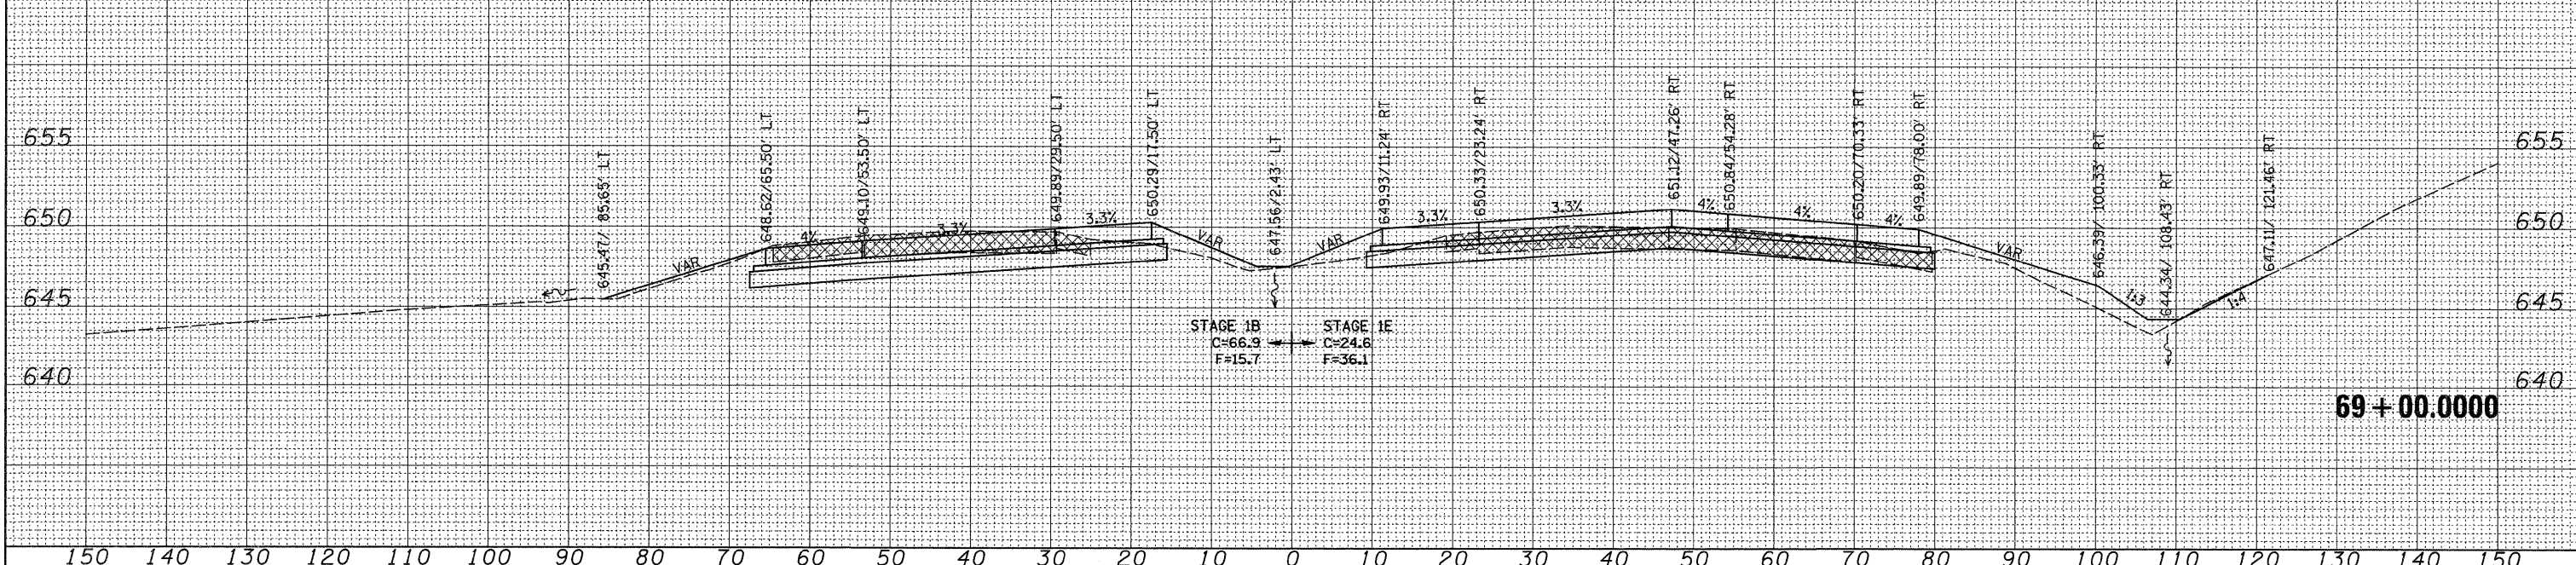


FINAL SURVEY	SURVEYED	BY	DATE
NOTE BOOK	PLOTTED		
AREAS CHECKED	TEMPLATE		
NO.	AREAS CHECKED		

ORIGINAL SURVEY	SURVEYED	BY	DATE
NOTE BOOK	PLOTTED		
AREAS CHECKED	TEMPLATE		
NO.	AREAS CHECKED		

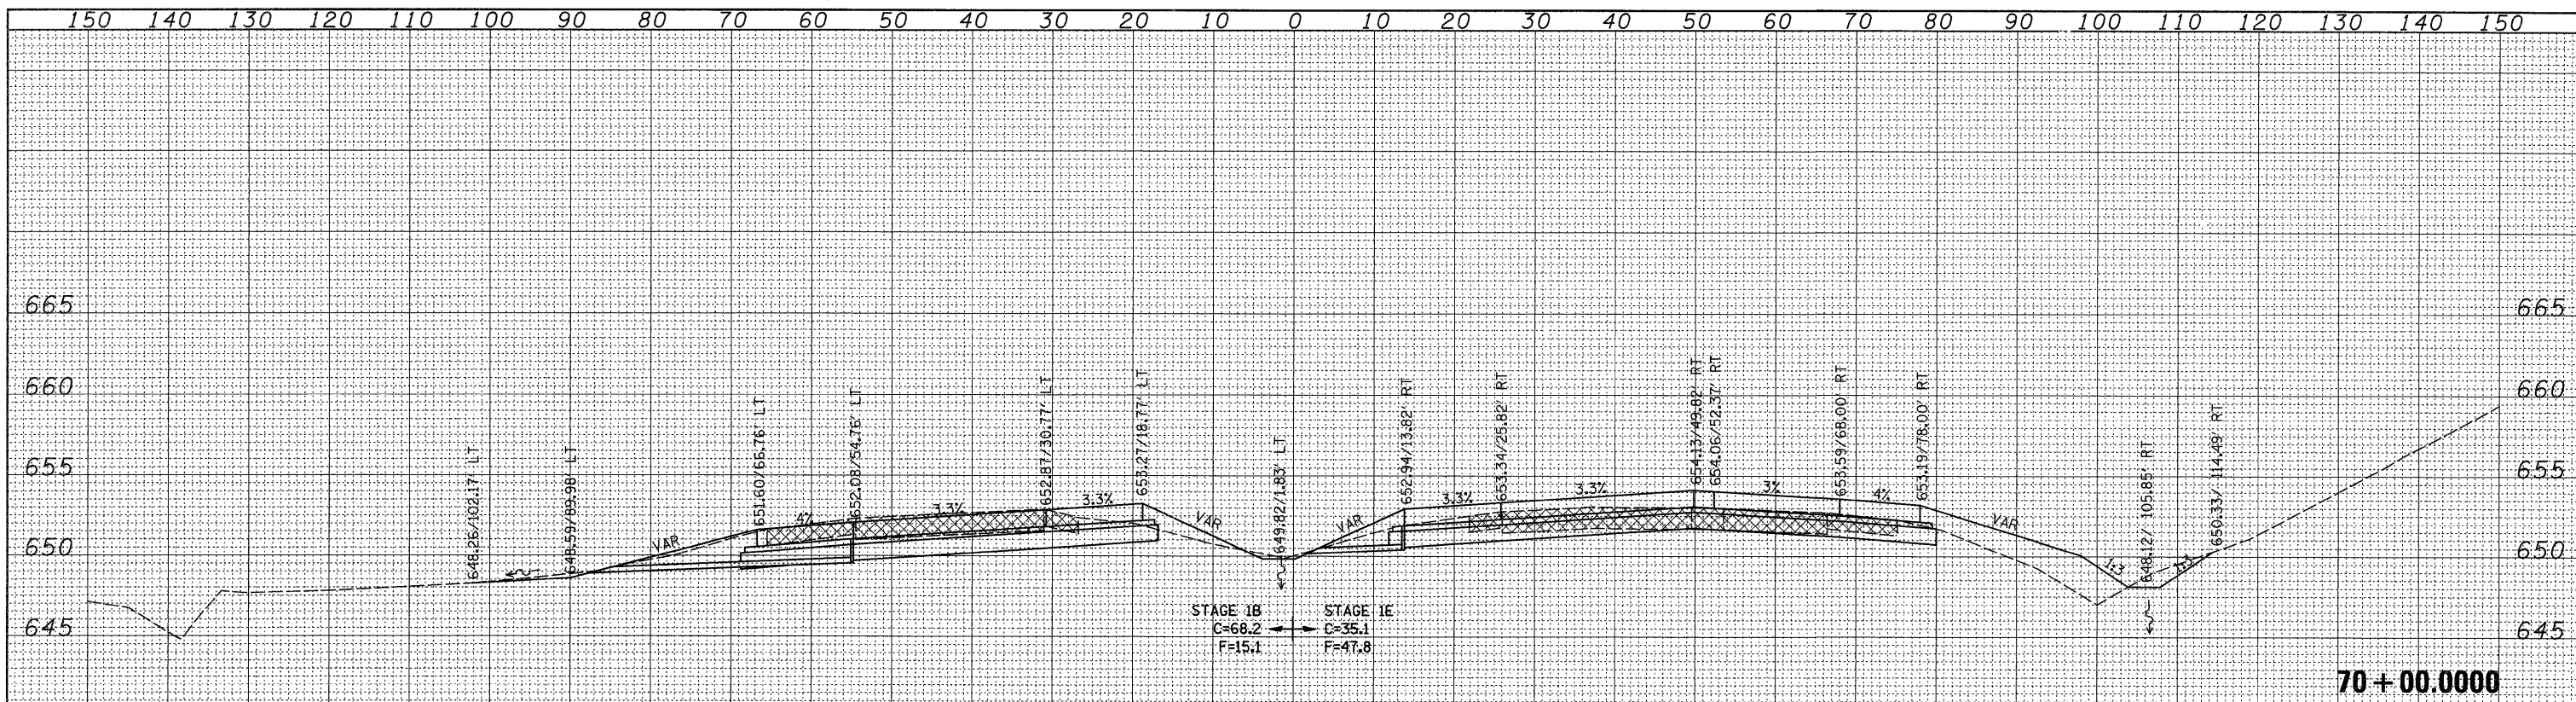

FILE NAME =
c:\p\work\p1\dot\grantpm\dms34289\d08403xm2.dgn

USER NAME = grantpm
DESIGNED -
DRAWN -
CHECKED -
DATE = Wed Feb 11 14:21:52 2009

REVISOR -
REVISOR -
REVISOR -
REVISOR -

STATE OF ILLINOIS
DEPARTMENT OF TRANSPORTATION

REVISOR SHEET 2-23-09
I-80 CROSS-SECTIONS
SCALE: SHEET NO. OF SHEETS STA. 69+00.0000 TO STA. 70+00.0000

F.A.I. RTE.	SECTION	COUNTY	TOTAL SHEETS	SHEET NO.
80	(81-1R-1)	ROCK ISLAND	292	232
CONTRACT NO. 64933				
FED. ROAD DIST. NO. ILLINOIS FED. AID PROJECT				