


DATE	
BY	
NO.	
AREAS CHECKED	
NOTE BOOK	
TEMPLATE	
PLOTTED	
SURVEYED	
FINAL SURVEY	

DATE	
BY	
NO.	
AREAS CHECKED	
NOTE BOOK	
TEMPLATE	
PLOTTED	
SURVEYED	
ORIGINAL SURVEY	

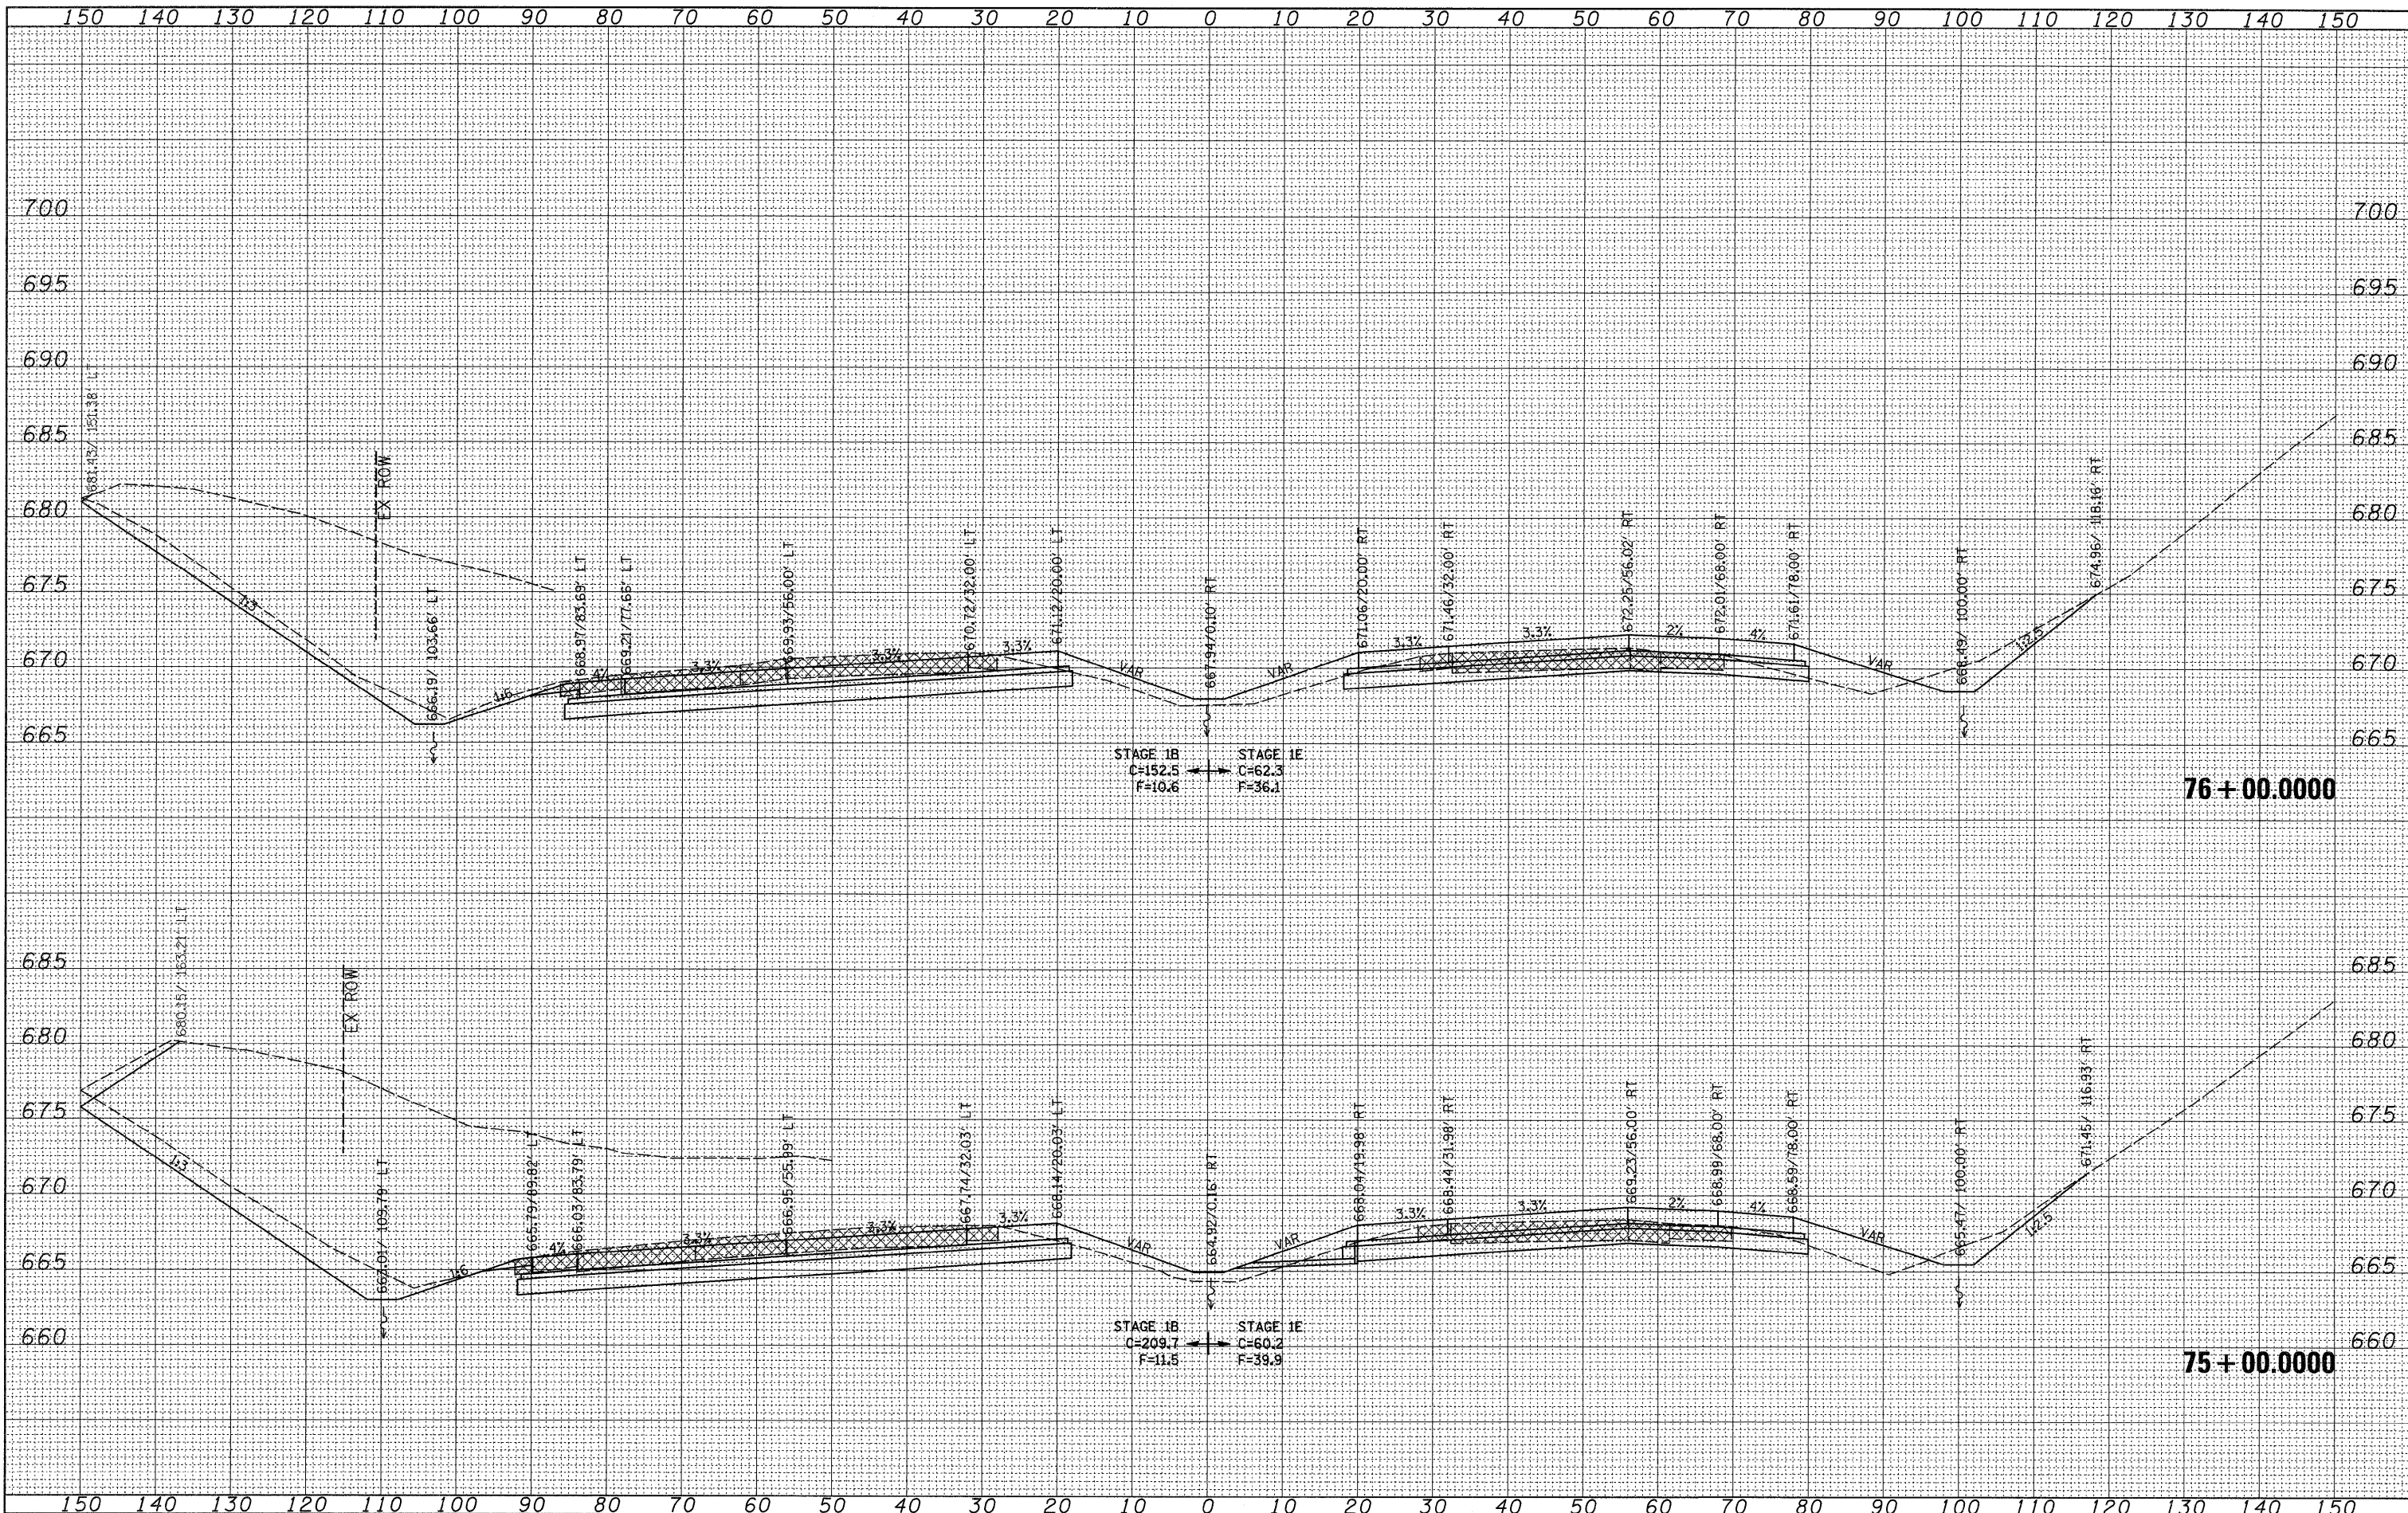

FILE NAME =
 c:\pwwork\pwwork\grantsm\dms34289\d06483xm2.dgn

USER NAME = grantsm
 DESIGNED -
 DRAWN -
 CHECKED -
 DATE = Wed Feb 11 14:21:53 2009

REVISOR -
 REVISIONS -
 REVISIONS -
 REVISIONS -
 REVISIONS -

**STATE OF ILLINOIS
 DEPARTMENT OF TRANSPORTATION**

REVISOR SHEET 2-23-09
 I-80 CROSS-SECTIONS
 SCALE: SHEET NO. OF SHEETS STA. 75+00.0000 TO STA. 76+00.0000

F.A.I. RTE.	SECTION	COUNTY	TOTAL SHEETS	SHEET NO.
80	(81-1)R-1	ROCK ISLAND	292	235
CONTRACT NO. 64933				
FED. ROAD DIST. NO. [ILLINOIS] FED. AID PROJECT				