


FINAL SURVEY	SURVEYED	BY	DATE
PLOTTED			
NOTE BOOK	TEMPLATE		
AREAS	CHECKED		
NO.			

ORIGINAL SURVEY	SURVEYED	BY	DATE
PLOTTED			
NOTE BOOK	TEMPLATE		
AREAS	CHECKED		
NO.			

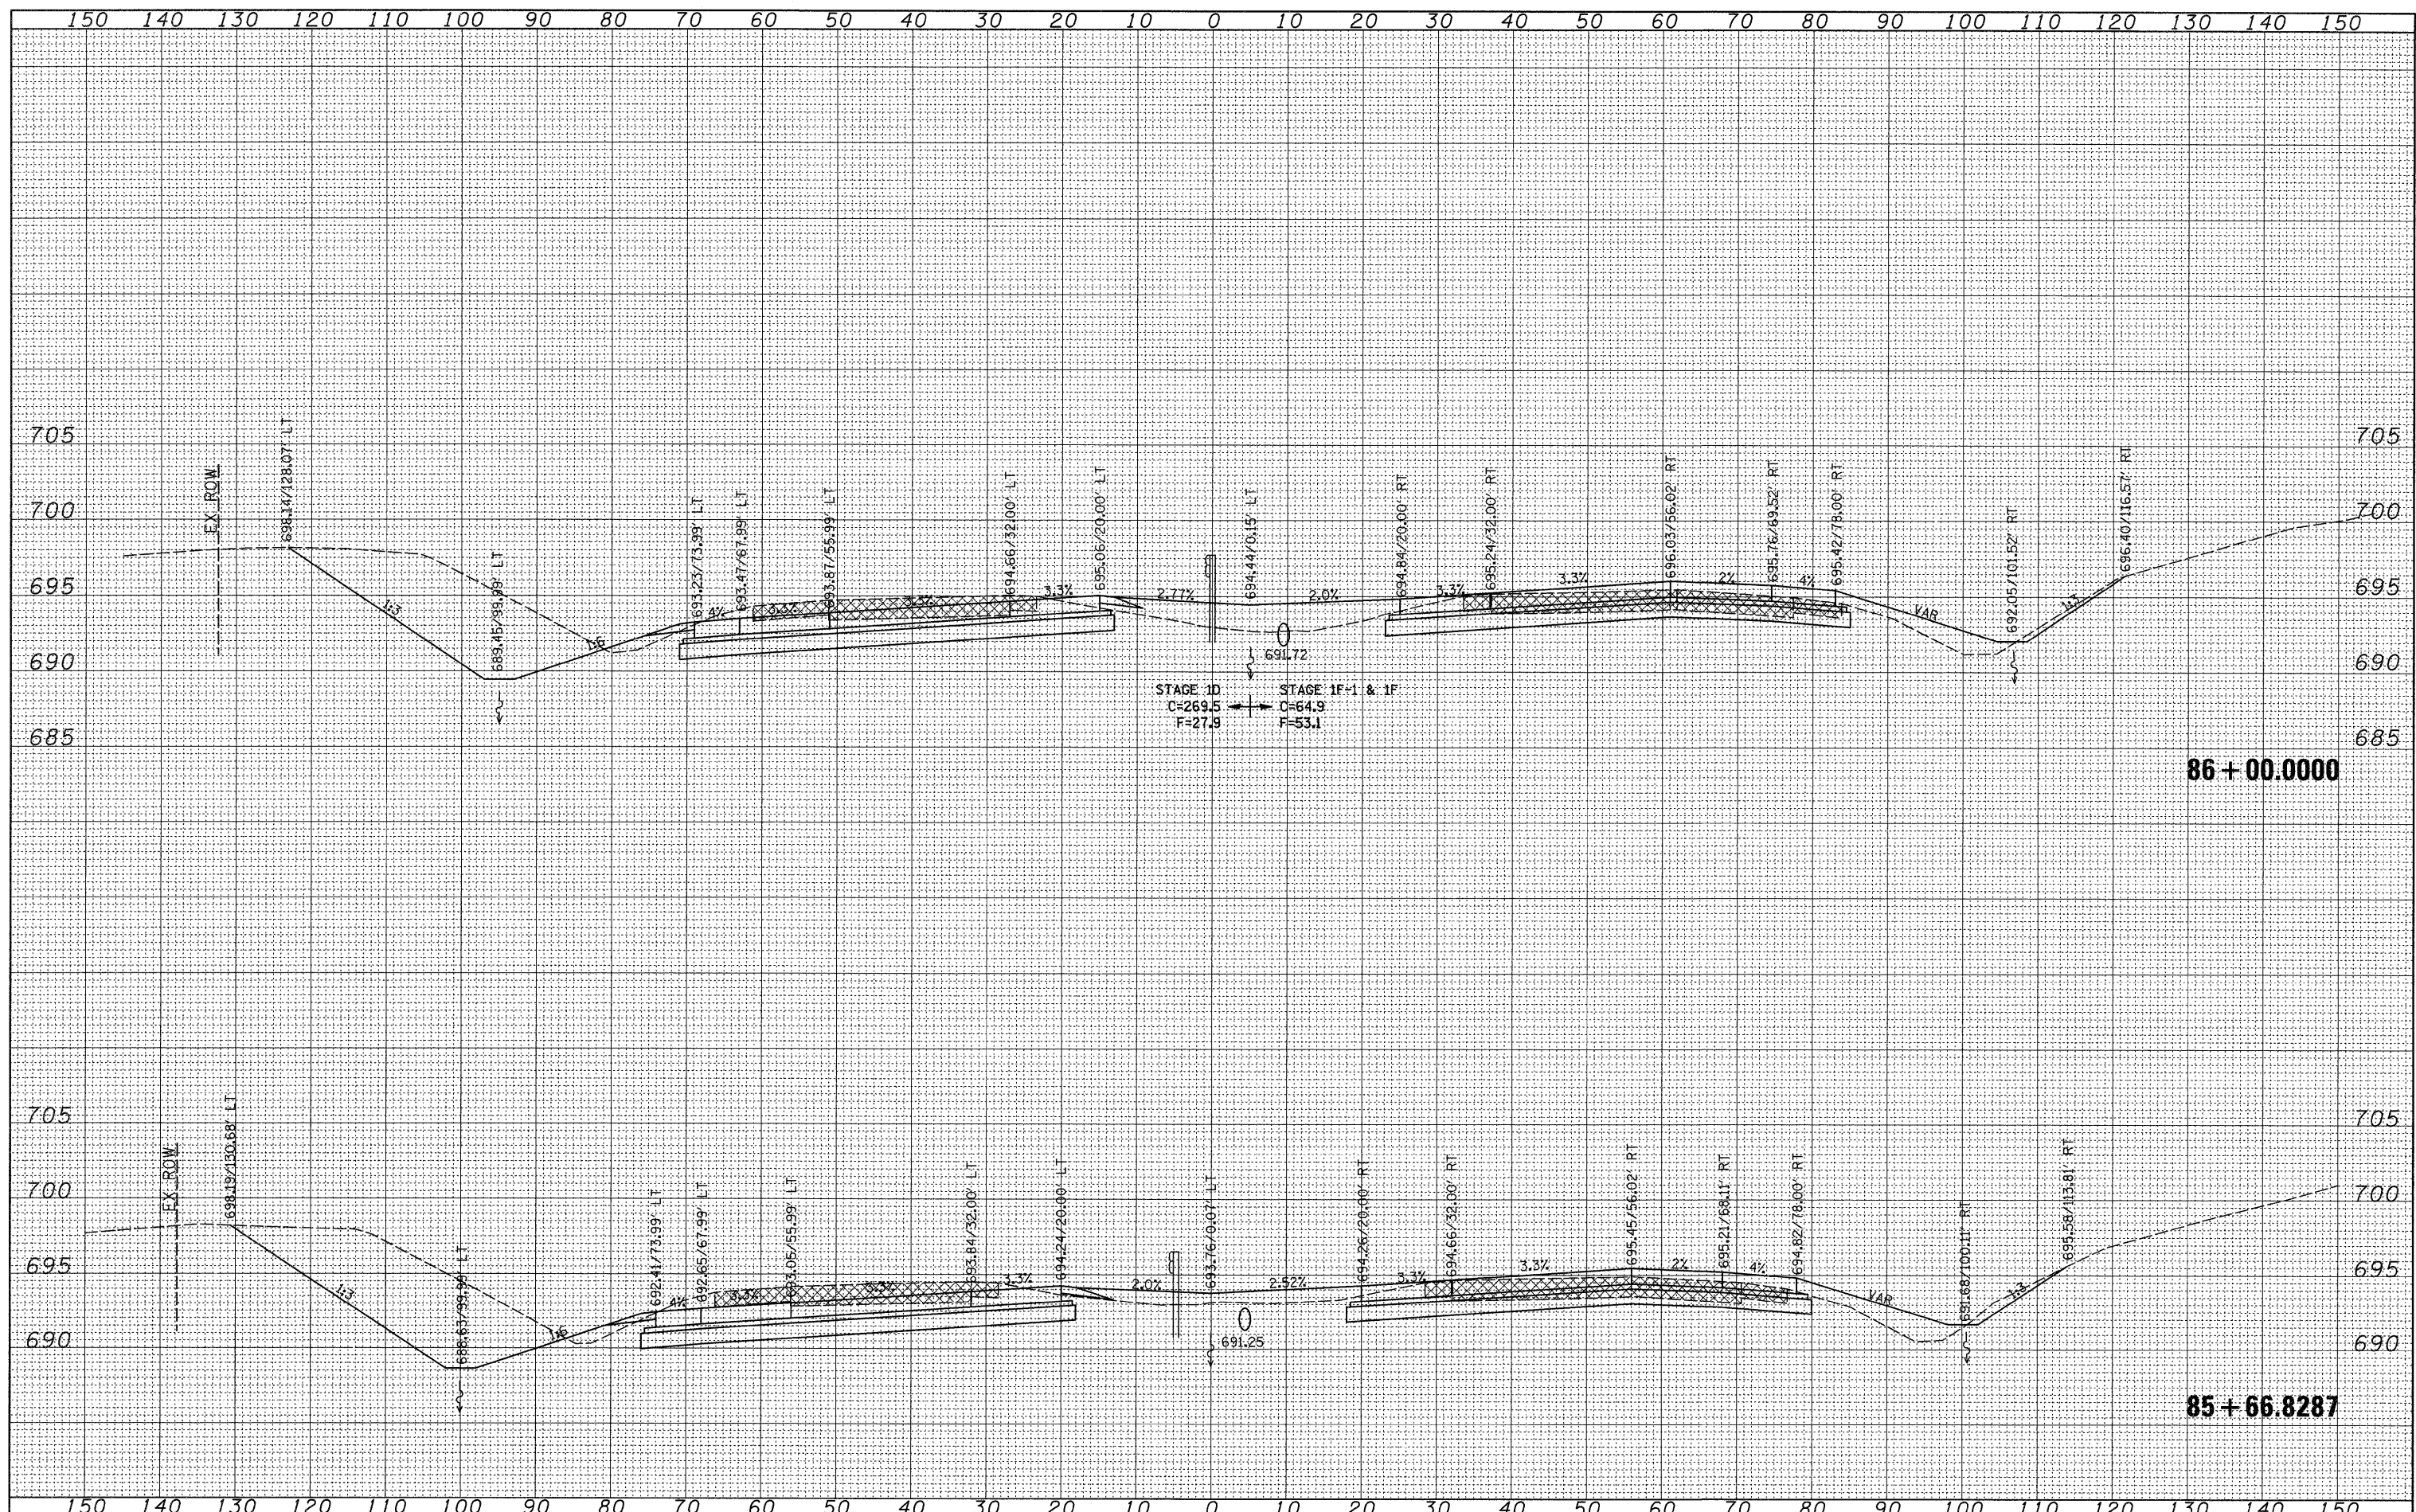

FILE NAME = c:\pwork\p1\dot\grantpm\dms34289\d08483xm2.dgn
 USER NAME = grantpm
 PLOT SCALE = 10,0000 ' / IN.
 PLOT DATE = Wed Feb 11 14:21:56 2009

DESIGNED -
 DRAWN -
 CHECKED -
 DATE -

REVISED -
 REVISED -
 REVISED -
 REVISED -

**STATE OF ILLINOIS
 DEPARTMENT OF TRANSPORTATION**

REVISI **REVISI SHEET 2-23-09**
I-80 CROSS-SECTIONS
 SCALE: SHEET NO. OF SHEETS STA. 85+66.8287 TO STA. 86+00.0000

F.A.I. RTE.	SECTION	COUNTY	TOTAL SHEETS	SHEET NO.
80	(81-1)R-1	ROCK ISLAND	292	241
CONTRACT NO. 64933				
FED. ROAD DIST. NO.		ILLINOIS FED. AID PROJECT		